



Rhode Island Airport Corporation

December 12, 2012

**ADDENDUM NO. 001
INVITATION FOR BID NO. 24807
ROOF REPAIR SERVICES
HANGAR 2
T. F. GREEN AIRPORT**

Prospective Bidders and all concerned are hereby notified of the following changes in the Invitation for Bid document for the Roof Repair Services for Hangar 2 – IFB No. 24807. These changes shall be incorporated in and shall become an integral part of the contract documents. These changes will be incorporated into the contract documents to be issued to the successful bidder.



Specifications:

1. The bid specifications as written does not provide allowances for unforeseen conditions.
2. Provisions will be made to allow the Contractor to move and replace the existing FedEx satellite dish as noted in the Bid Documents "Roof Plan 'A'."
3. Exhibit A Roof D Plan shall be removed in its entirety and replaced with the revised attached revised Roof Plan D. This plan has been revised to include the Entrance Door Overhang area. This area is to be included in Roof D pricing.

This Addendum No. 1 consists of one (1) page and one (1) attachment.

Jennifer Hawkins, CPA
Manager of Business Administration/
Purchasing Agent

END OF ADDENDUM NO. 1

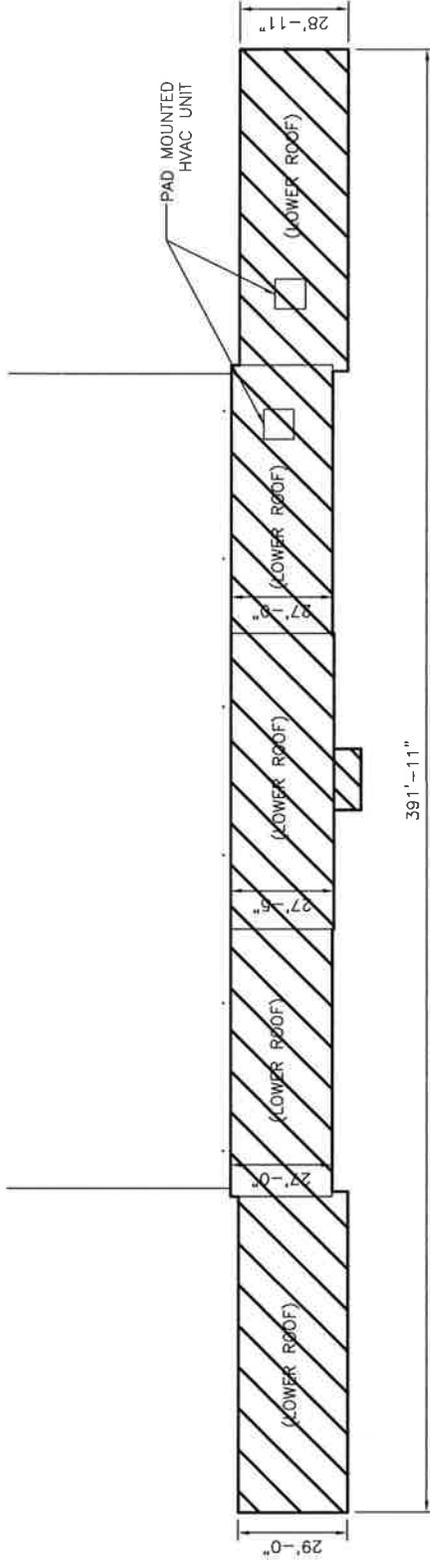 

ROOF "D" = 11,074 SQ. FT.



Rhode Island Airport Corporation
T.F. GREEN AIRPORT
 WARWICK, RHODE ISLAND

SHEET TITLE		ROOF "D" PLAN	
DESIGNED	DRAWN	CHECKED	APPROVED
SCALE 1/32"=1'-0"		PROJECT NO.	
DATE 11/16/12		SHEET	R-D

REVISION NUMBER	REVISION DATE	DESCRIPTION