

SOLICITATION INFORMATION

July 29, 2011

RFQ #7448909

**TITLE: FABRICATE & INSTALL ENTRANCE SIGNS
FOR DEM**

CLOSING DATE AND TIME: 8/30/11 AT 1:45 PM

PRE-BID/ PROPOSAL CONFERENCE: YES	DATE: 8/16/11 TIME: 10:00 AM
MANDATORY: NO	
LOCATION: DEM – PLANNING & DEVELOPMENT 235 PROMENADE STREET SUITE 330 PLANNING & DEVELOPMENT CONFERENCE ROOM PROVIDENCE, RI	

SURETY REQUIRED: YES
BOND REQUIRED: YES

JOHN O'HARA II
CHIEF BUYER



JOH:da

Vendors register on-line at the State Purchasing Website at www.purchasing.ri.gov to be able to download a Bidder Certification Cover Form.

THIS PAGE IS NOT A BIDDER CERTIFICATION FORM

INVITATION TO BID

BID # 7448909
State Req. # 1228789

Purchaser: The Department of Administration, Division of Purchases
One Capitol Hill, Providence, RI 02908

Owner: State of Rhode Island Department of Environmental Management
235 Promenade St., Providence, RI 02908-5767

Architect: The Robinson Green Beretta Corporation
50 Holden Street, Providence, RI 02908

Project: Fabrication of DEM Parks & Recreation Signage

Bidders are invited to submit an offer under seal to the Purchaser at the above address, for fabrication of the above Project, on or before:

Time: 1:45 PM Date: 8/30/11

The Owner will hold a pre-bid conference at: DEM – Planning & Development
235 Promenade Street
Suite 330
Planning & Development Conference Room
Providence, RI

Time: 10:00 AM Date: 8/16/11

A mock-up of the proposed sign may be viewed at this time.

The Division of Purchases reserves the right to accept or reject any or all offers.

John O'Hara
Chief Buyer

END OF DOCUMENT

BID FORM

Date: _____

To: The Department of Administration, Division of Purchases
One Capitol Hill, Providence, RI 02908

Project: Fabrication and Installation of DEM Parks and Recreation Signage
DEM Division of Planning and Development
235 Promenade Street
Providence, RI 02908

Submitted by: _____
(include address, tel & FAX nos., and license no)

1 BID

Having examined the Bidding Documents, we, the undersigned, hereby offer to enter into a Contract to perform the Work for the Sum of:

_____ (\$ _____)
(written, and numerically)

This includes the \$2,000 00 graphic design services

2 ALTERNATES

We propose to modify the above Bid Sum by the following amounts, as identified by Bidding Documents, and as may be selected by the Owner

Alternate No. 1 Entrance Sign Deduct \$ _____ per sign
Alternate No. 2 Welcome Sign Add \$ _____
Alternate No. 3 Welcome Sign Add \$ _____ per sign

3 UNIT PRICES

The undersigned agrees that the following unit prices are applicable for additional work from that as specified or shown in the Bidding Documents. The prices herein established are for additional work and include the net cost plus overhead and profit

The following Unit Prices will constitute basis for additions to Contract as may be required during the life of the Contract:

<u>ITEM</u>	<u>UNIT</u>	<u>2011 COST</u>	<u>2012 COST</u>	<u>2013 COST</u>	<u>2014 COST</u>
Entrance Sign	1 SIGN	_____	_____	_____	_____
Welcome Sign	1 SIGN	_____	_____	_____	_____

4 ACCEPTANCE

This offer shall be open to acceptance and is irrevocable for ninety (90) days from the bid closing date. If this bid is accepted by the Owner within the time period stated above, we will:

- Execute the Agreement subject to compliance with required State regulatory agency approvals
- Commence work within seven days after receipt of a Purchase Order from the Rhode Island State Division of Purchases.

5 CONTRACT TIME

If this Bid is accepted, we will achieve Completion of the Base Work in 120 calendar days from receipt of a Purchase Order. Unit Prices, as indicated on this Bid Form to remain in effect until December 31, 2014

6 ADDENDA

The following Addenda have been received. The modifications to the Bid Documents noted below have been considered and all costs are included in the Bid Sum

Addendum No. 1, dated _____

Addendum No. 2, dated _____

Addendum No. 3, dated _____

7. BID FORM SIGNATURE(S)

(Bidder's name)

By: _____

Title: _____

END OF DOCUMENT

SPECIFICATION STANDARDS**1.1 SECTION INCLUDES**

- A. Materials.
- B. Fabrication.
- C. Quality Assurance.
- D. Warranty.

1.2 MATERIALS

- A. Sign Frame
 - a. Aluminum Extrusions: ASTM B 221, alloy and temper recommended by aluminum producer and finisher for type of use and finish indicated, and with at least the strength and durability properties of Alloy 6063-T5.
 - b. Paint: Matthews Paint System or approved Equal. Provide pre-coat, acrylic polyurethane coat and U.V. protected clear coat.
 - c. Color as identified in the drawings
 - d. Refer to drawings and details for sizes, profiles, etc.
- B. Face Panel
 - a. Product: Dibond 3mm
 - b. Color: White finish
 - c. Description: Composite panel is comprised of two strong sheets of 0.012" aluminum bonded to a thermoplastic core pre-painted with a polyester finish that is 3 mm thick.
- C. Hardware
 - a. Provide theft-proof screws and lag bolts as indicated in the drawing documents for each sign.
- D. Packaging of Signs
 - a. Provide proper packaging around each sign for protection of sign for Owner pick-up, stacking, and delivery to site location.

1.3 FABRICATION

- A. General: Provide Manufacturer's standard signs of configurations indicated.
 - a. Welded Connections: Comply with AWS standards for recommended practices in shop welding. Provide welds behind finished surfaces without distortion or discoloration of exposed side. Clean exposed welded surfaces of welding flux and dress exposed and contact surfaces.
 - b. Mill joints to tight, hairline fit. Form joints exposed to weather to exclude water penetration.
 - c. Preassemble signs in the shop to greatest extent possible. Disassemble signs only as necessary for shipping and handling limitations. Clearly mark units for reassembly and installation, in location not exposed to view after assembly.
 - d. Conceal fasteners if possible; otherwise, locate fasteners where they will be inconspicuous.

1.4 QUALITY ASSURANCE

- A. Installer Qualifications: Fabricator of Products
- B. Fabricator Qualifications: Shop that employs skilled workers who custom-fabricate products similar to those required for this Project and whose products have a record of successful in-service performance
- C. Source Limitations for Signs: obtain each sign type indicated from one source.

1.5 WARRANTY

- a. Special Warranty: Manufacturer's standard form in which manufacturer agrees to repair or replace components of signs that fail in materials or workmanship within specified warranty period.
 - a. Failures include, but are not limited to, the following:
 - i. Deterioration of metal and polymer finishes beyond normal weathering.
 - ii. Deterioration of embedded graphic image colors and sign lamination
 - b. Warranty Period: Five years from date of installation
 - c. Ten (10) year warranty on paint finish.

END OF DOCUMENT




RIDEM SIGN DESIGN RFP
RI STATE PARK ENTRANCE SIGNS




2011 INVENTORY

	FIRST LINE ON FRONT	WIDTH	SECOND LINE ON FRONT	STYLE OF SIGN	BACK OF SIGN
Region I					
1	Rhode Island State Parks	8'-0"	Headquarters	Beach style	Doubleside front
2	Lincoln Woods	7'-0"	State Park	Park Style	Doubleside front
3	Lincoln Woods	7'-0"	State Park	Park Style	Doubleside front
4	Blackstone River State Park	8'-0"	Bikeway	Park Style	Thank You
5	Blackstone River State Park	8'-0"	Bikeway	Park Style	Thank You
6	Blackstone River State Park	8'-0"	Bikeway	Park Style	Thank You
7	Blackstone River State Park	8'-0"	Bikeway	Park Style	Thank You
8	Blackstone River State Park	8'-0"	Bikeway	Park Style	Thank You
9	Blackstone River State Park	8'-0"	Visitor Center	Park Style	Thank You
10	Pulaski	7'-0"	State Park	Park Style	Thank You
11	Pulaski	7'-0"	State Park	Park Style	Doubleside front
12	George Washington	8'-0"	State Campground	Park Style	Doubleside front
Region II					
13	Colt	7'-0"	State Park	Park Style	Thank you
14	Colt	8'-3 1/2"	State Park	Park Style	Thank you
15	Colt	7'-0"	Boat Launch	Park Style	Blank
16	Haines Memorial	7'-0"	State Park	Park Style	Thank you
17	Brenton Point	7'-0"	State Park	Park Style	Doubleside front
18	Brenton Point	7'-0"	State Park	Park Style	Doubleside front
Region III					
19	Goddard Memorial	8'-0"	State Park	Park Style	Blank
20	Goddard Memorial	8'-0"	Equestrian Area	Park Style	Blank
21	Goddard Memorial	8'-0"	Boat Launch	Park Style	Doubleside front
22	Fort Wetheril	7'-0"	State Park	Park Style	Blank
23	Fort Wetheril	7'-0"	State Park	Park Style	Thank you
24	Beavertail	7'-0"	State Park	Park Style	Thank you
25	John H. Chaffee	7'-0"	Nature Preserve	Park Style	Thank you
Region IV					
26	Scarborough North	8'-0"	State Beach	Beach style	Blank
27	Scarborough North	8'-0"	State Beach	Beach style	Thank you
28	Scarborough North	8'-0"	State Beach	Beach style	Thank you
29	Scarborough South	*	State Beach	Beach style	Blank
*Refer to sign images for requirements this sign; reconfirm sign dimensions with owner prior to fabrication.					
30	Fisherman's Memorial	8'-0"	State Campground	Park Style	Doubleside front
31	Roger W. Wheeler	7'-0"	State Beach	Beach style	Doubleside front
32	Salty Brine	7'-0"	State Beach	Beach style	Thank you
33	East Matunuck	7'-0"	State Beach	Beach style	Thank you
Region V					
34	Charlestown Breachway	8'-0"	State Campground	Beach style	Thank you
35	Burlingame State Park	8'-0"	Picnic Area	Park Style	Blank
36	Burlingame State Park	8'-0"	Campground	Park Style	Thank you
37	Burlingame State Park	8'-0"	Campground	Park Style	Blank
38	East Beach	7'-0"		Beach style	Thank you
39	Misquamicut	7'-0"	State Beach	Beach style	Thank you
40	Misquamicut	7'-0"	State Beach	Beach style	Thank you

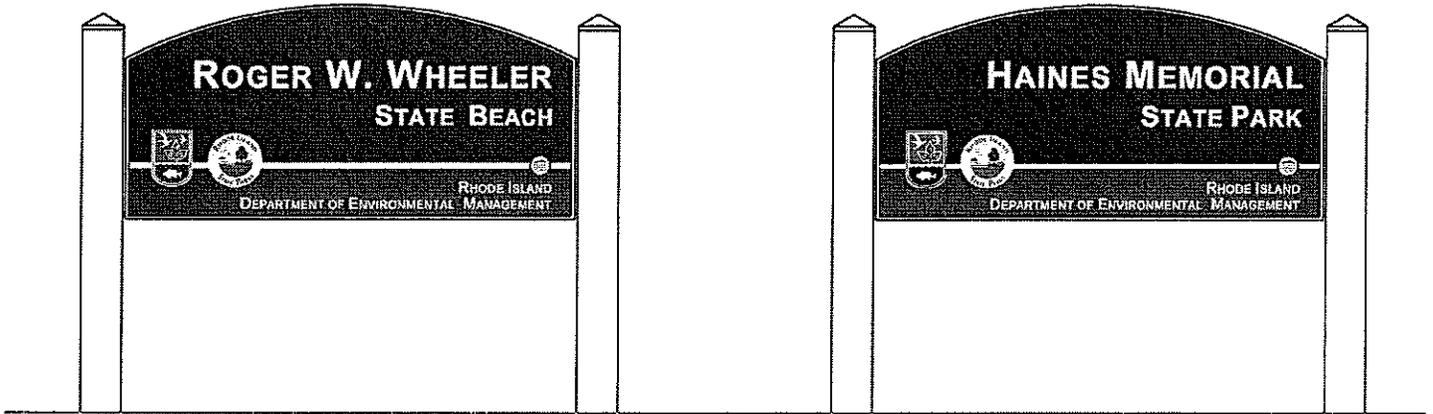

BEACH STYLE FRONT

PARK STYLE FRONT

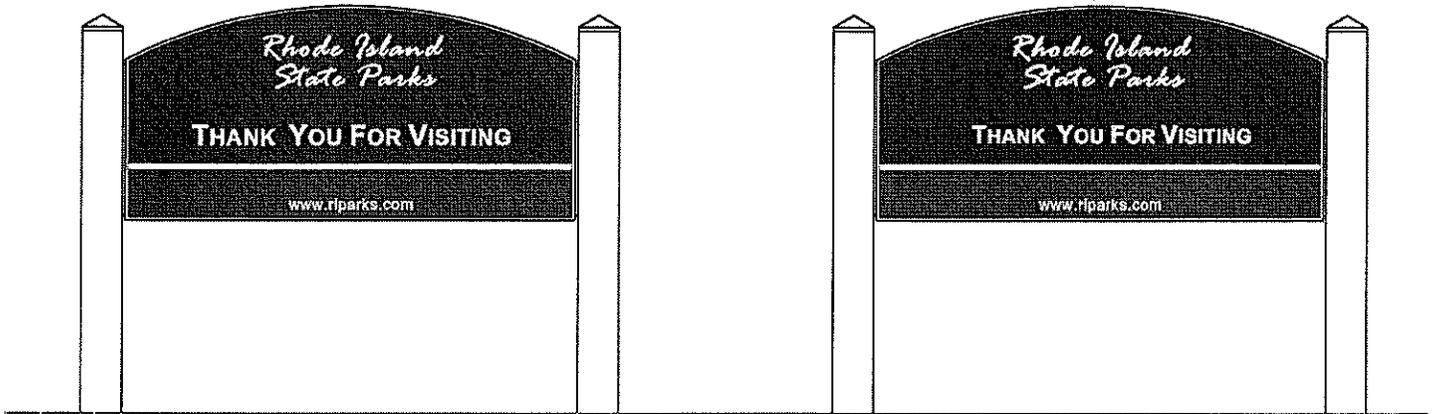

BEACH STYLE BACK

PARK STYLE BACK

ENTRANCE SIGN DESIGNS

NTS




RGB #5890-3 DATE: 5 MAY 2011

Development of RIDEM Sign Design
and Installation Standards

ENTRANCE SIGN DESIGN



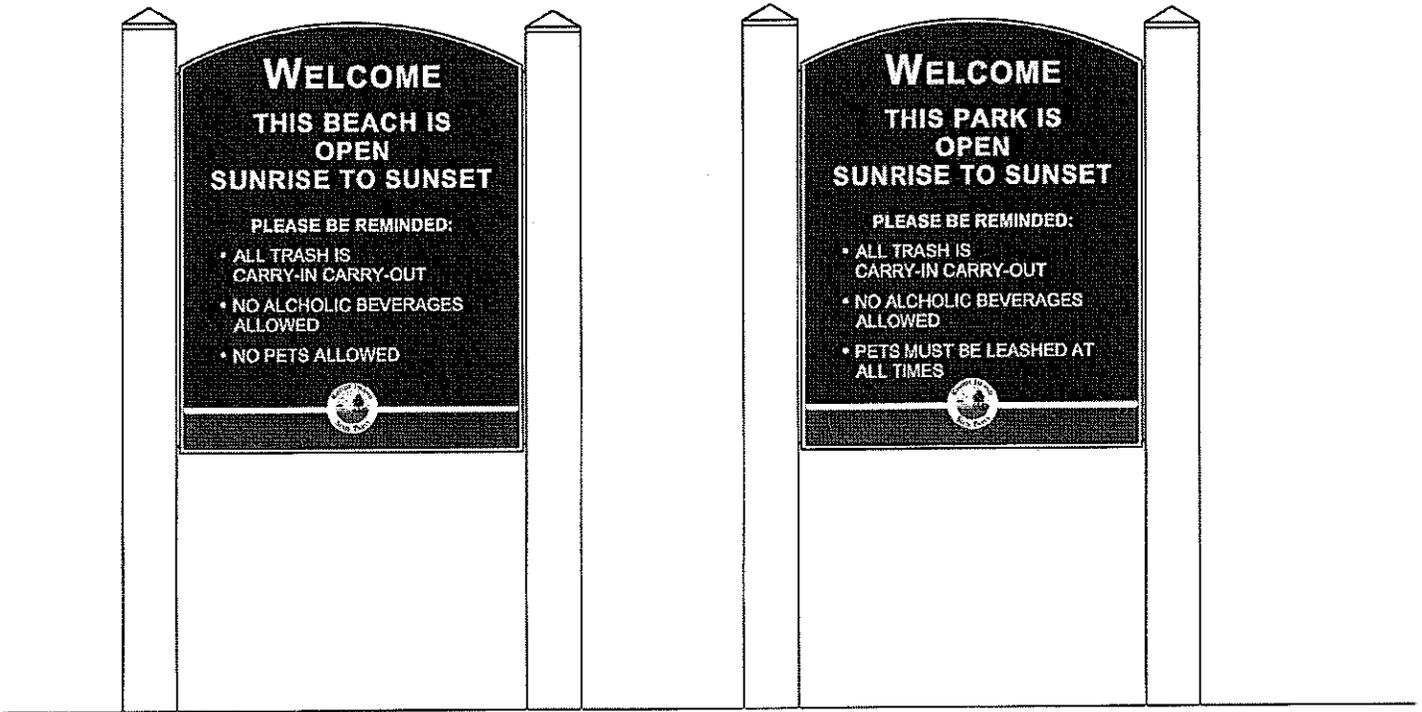

BEACH STYLE FRONT

PARK STYLE FRONT

WELCOME SIGN DESIGNS

N.T.S.




RGB #5890-3 DATE: 6 MAY 2011

Development of RIDEM Sign Design
and Installation Standards

WELCOME SIGN DESIGN

RGB

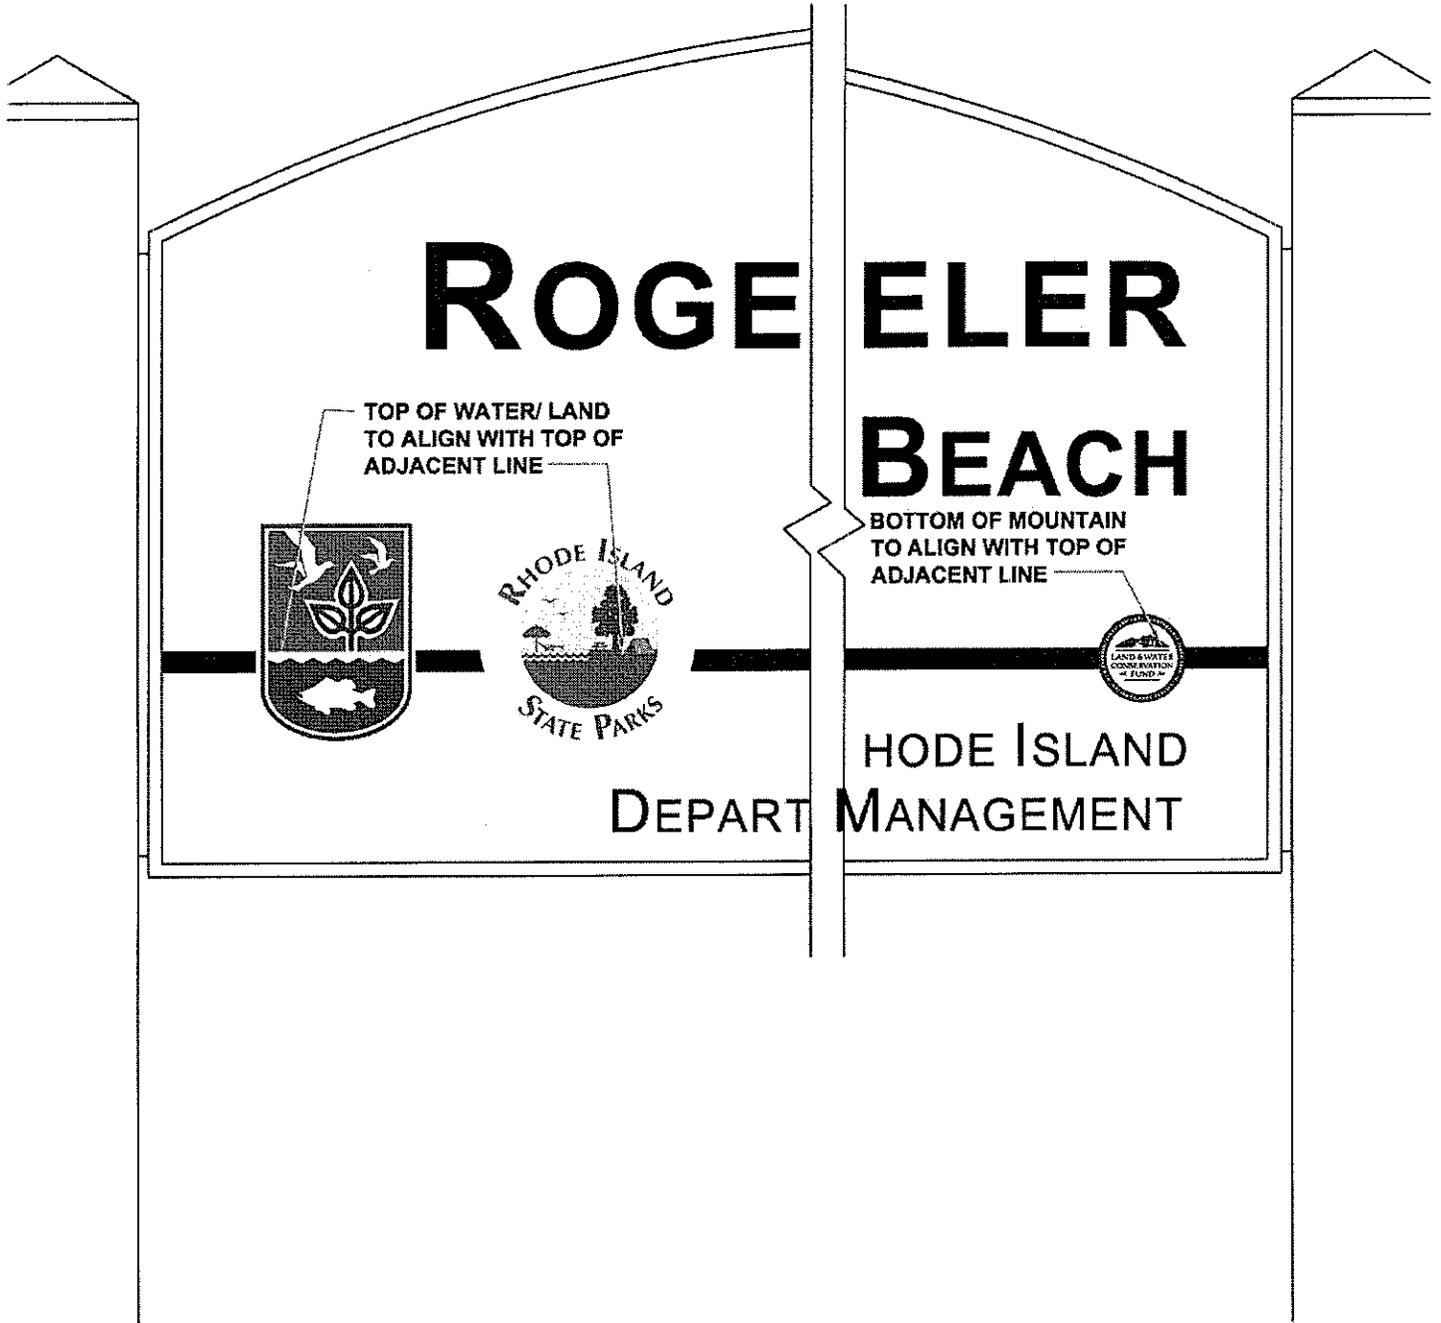

SIGN LOGO TYPICAL PLACEMENTS
NTS




RGB #5830-3 DATE: 5 MAY 2011

Development of RIDEM Parks & Recreation Sign Design and Installation Standards

ENTRANCE SIGN DESIGN

RGB

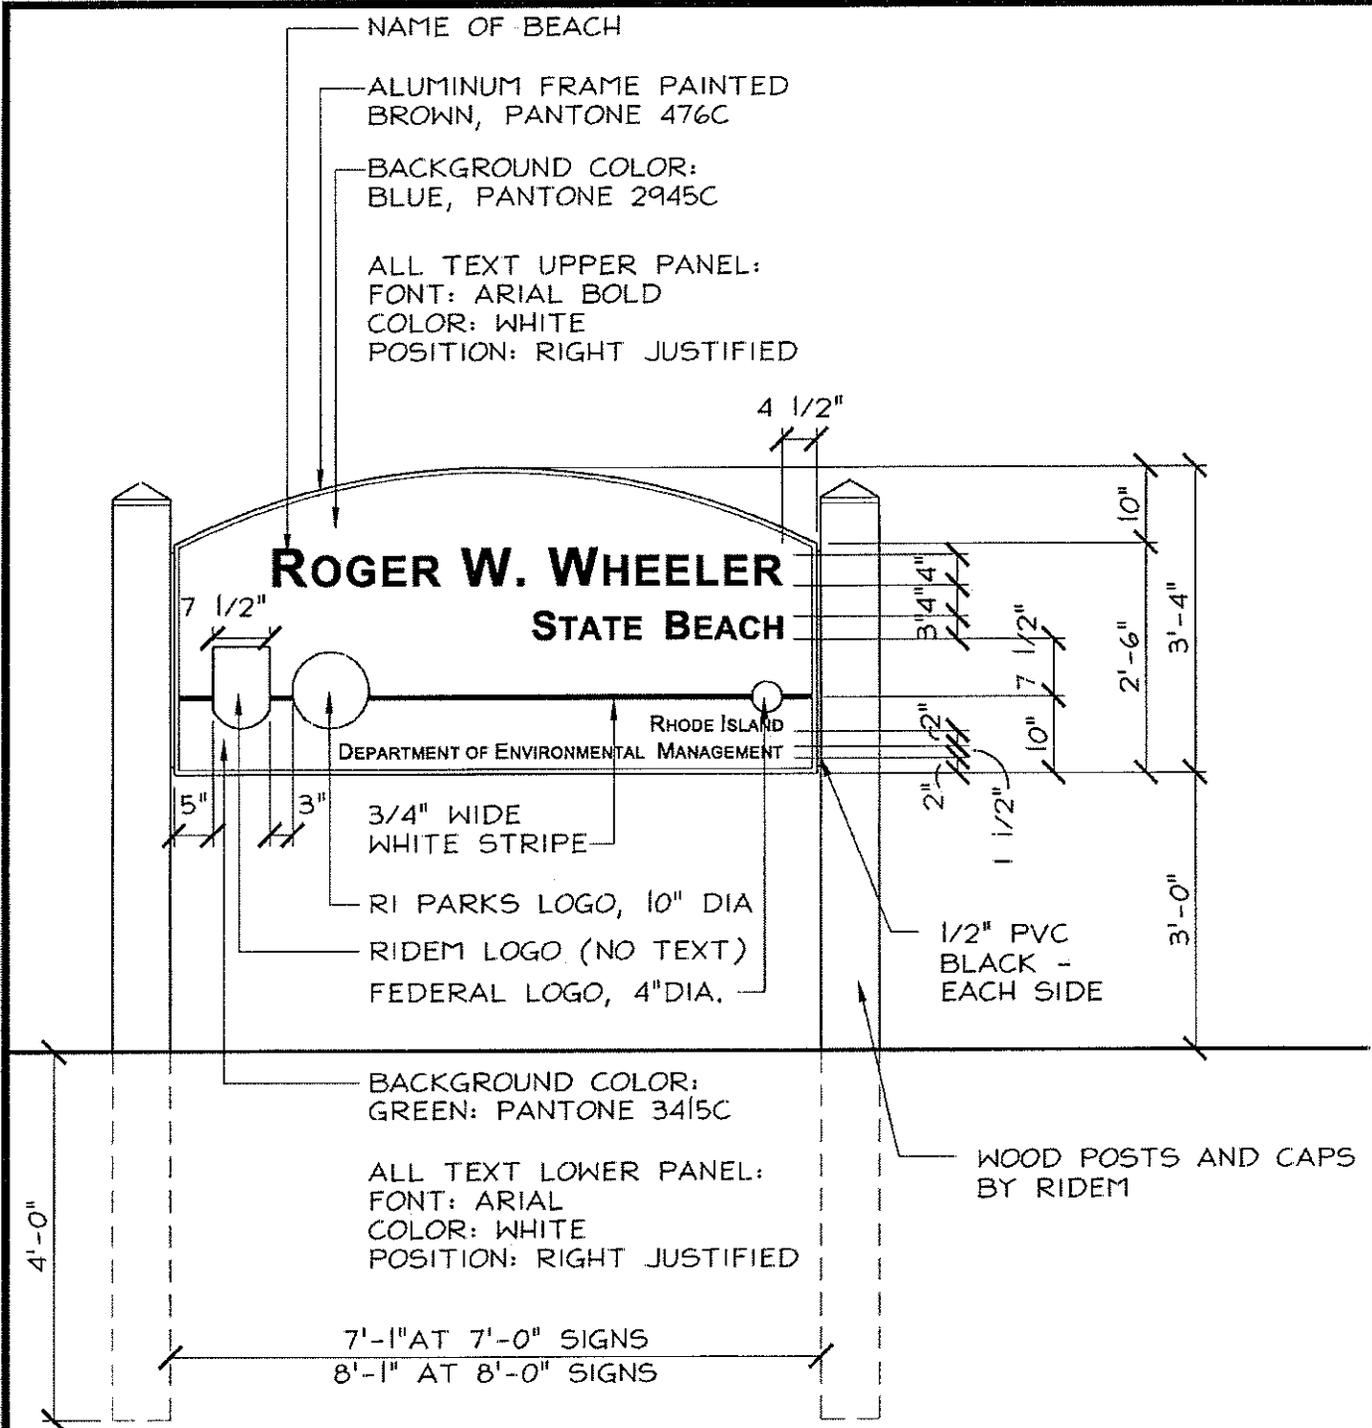

1 BEACH STYLE FRONT ELEVATION

A-1A Scale: 1/2" = 1'-0"

50 Holden Street Providence Rhode Island 02908 Phone: (401) 272-1730 Fax: (401) 273-7156 E-mail: rgbinfo@rgb.net www.rgb.net <i>Architecture Engineering Interior Design</i>		Project	BEACH STYLE ENTRANCE SIGN FRONT		
		RIDEM SIGN DESIGN		Contents	
		RI STATE PARKS SIGN STANDARDS		Project No. 5980	Drawing No.
				Checked by CLG	A-1A
		Issued 1 JUNE 2011	Sheet of		

ALUMINUM FRAME PAINTED
BROWN, PANTONE 476C

BACKGROUND COLOR:
BLUE, PANTONE 2945C

FONT: ARIAL BOLD
COLOR: WHITE
POSITION: CENTERED

FONT: RAGE ITALIC BOLD
COLOR: WHITE
POSITION: CENTERED

*Rhode Island
State Parks*

THANK YOU FOR VISITING

www.riparks.com

FONT: ARIAL,
LOWER CASE
COLOR: WHITE
POSITION: CENTERED

3/4" WIDE
WHITE STRIPE

1/2" PVC
BLACK -
EACH SIDE

BACKGROUND COLOR:
GREEN: PANTONE 3415C

WOOD POSTS AND CAPS
BY RIDEM

4'-0"

7'-1" AT 7'-0" SIGNS
8'-1" AT 8'-0" SIGNS

1
A-1B

BEACH STYLE BACK ELEVATION

Scale: 1/2" = 1'-0"

50 Holden Street
Providence Rhode Island 02908

Phone: (401) 272-1730
Fax: (401) 273-7156

E-mail: rgbinfo@rgb.net
www.rgb.net

Architecture · Engineering · Interior Design



Project

RIDEM SIGN DESIGN

**RI STATE PARKS
SIGN STANDARDS**

Contents

**BEACH STYLE
ENTRANCE SIGN
BACK**

Project No. 5980

Checked by CLG

Issued 1 JUNE 2011

Drawing No.

A-1B

Sheet of


NAME OF PARK AND/ OR CAMPGROUND

ALUMINUM FRAME PAINTED:
BROWN, PANTONE 476C

BACKGROUND COLOR:
TO MATCH GLIDDEN ULTRA HIDE
FLOOR & PORCH PAINT - RICH BROWN

ALL TEXT UPPER PANEL:
FONT: ARIAL BOLD
COLOR: TRAFFIC PAINT YELLOW
POSITION: RIGHT JUSTIFIED

4 1/2"

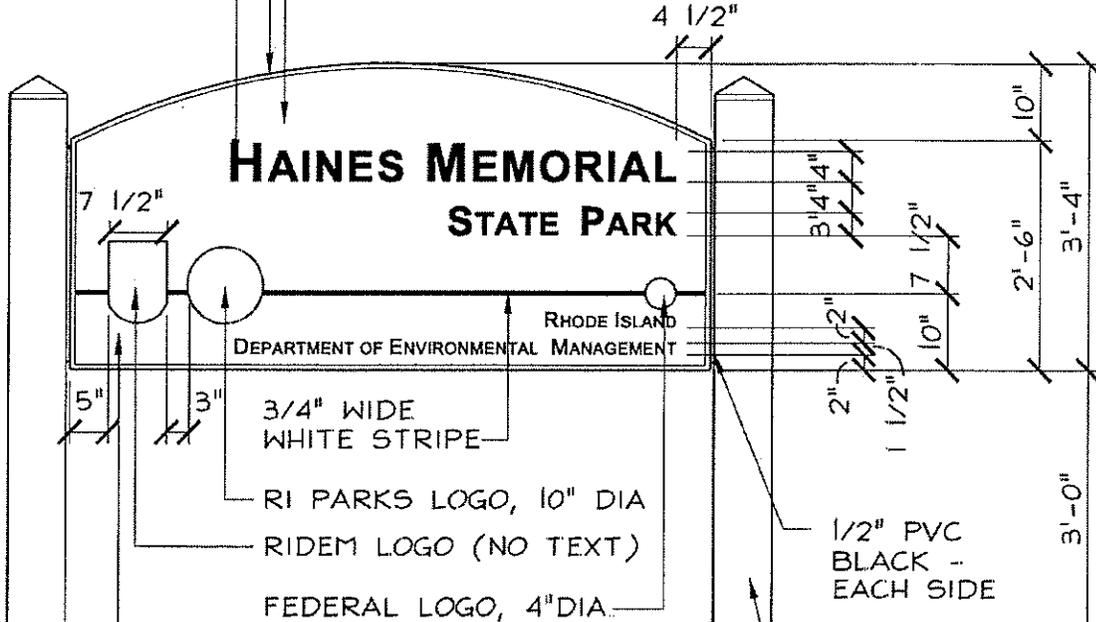

**HAINES MEMORIAL
STATE PARK**

RHODE ISLAND
DEPARTMENT OF ENVIRONMENTAL MANAGEMENT

3/4" WIDE
WHITE STRIPE

RI PARKS LOGO, 10" DIA

RIDEM LOGO (NO TEXT)

FEDERAL LOGO, 4" DIA

BACKGROUND COLOR:
GREEN, PANTONE 3415C

ALL TEXT LOWER PANEL:
FONT: ARIAL
COLOR: WHITE
POSITION: RIGHT JUSTIFIED

WOOD POSTS AND CAPS
BY RIDEM

7'-1" AT 7'-0" SIGNS

8'-1" AT 8'-0" SIGNS

8'-3 1/2" @ (1) COLT STATE PARK SIGN

1
A-2A

PARK STYLE FRONT ELEVATION

Scale: 1/2" = 1'-0"

50 Holden Street
Providence Rhode Island 02908

Phone: (401) 272-1730
Fax: (401) 273-7156

E-mail: rgbinfo@rgb.net
www.rgb.net

Architecture Engineering Interior Design



Project

RIDEM SIGN DESIGN

**RI STATE PARKS
SIGN STANDARDS**

Contents

**PARK STYLE
ENTRANCE SIGN
FRONT**

Project No. 5980

Checked by CLG

Issued 1 JUNE 2011

Drawing No

A-2A


Sheet of

ALUMINUM FRAME PAINTED:
BROWN, PANTONE 476C

BACKGROUND COLOR:
TO MATCH GLIDDEN ULTRA HIDE
FLOOR & PORCH PAINT - RICH BROWN

FONT: ARIAL BOLD
COLOR: TRAFFIC PAINT YELLOW
POSITION: CENTERED

FONT: RAGE ITALIC BOLD
COLOR: WHITE
POSITION: CENTERED

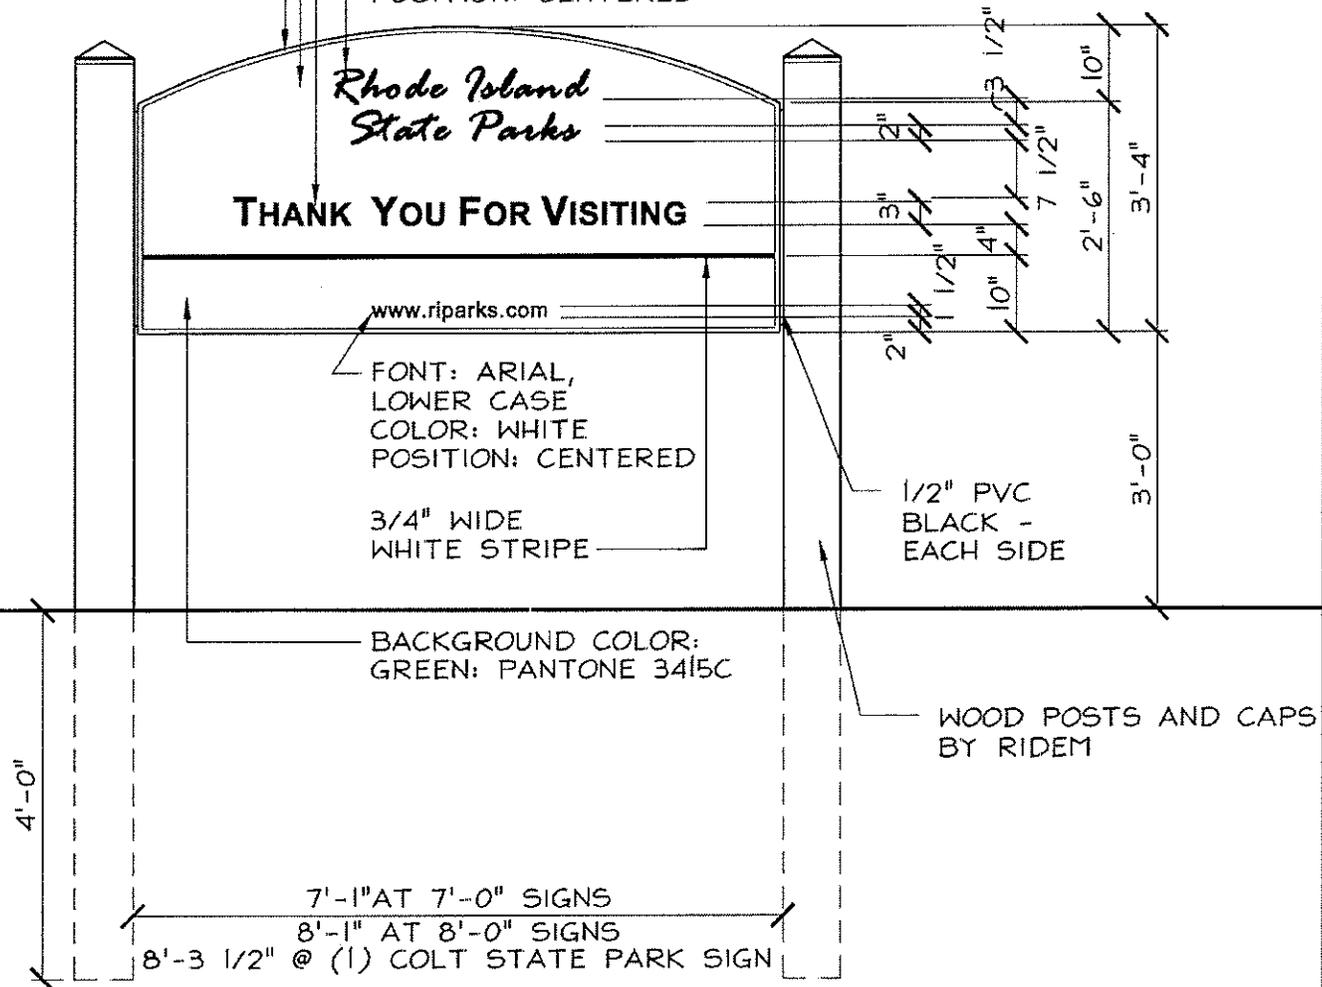

1
A-2B

PARK STYLE BACK ELEVATION

Scale: 1/2" = 1'-0"

50 Holden Street
Providence, Rhode Island 02908

Phone: (401) 272-1730
Fax: (401) 273-7156

E-mail: rgbinfo@rgb.net
www.rgb.net

Architecture · Engineering Interior Design




Project
RIDEM SIGN DESIGN
RI STATE PARKS
SIGN STANDARDS

Contents
PARK STYLE
ENTRANCE SIGN
BACK


Project No 5980
Checked by CLG
Issued 1 JUNE 2011

Drawing No
A-2B
Sheet of

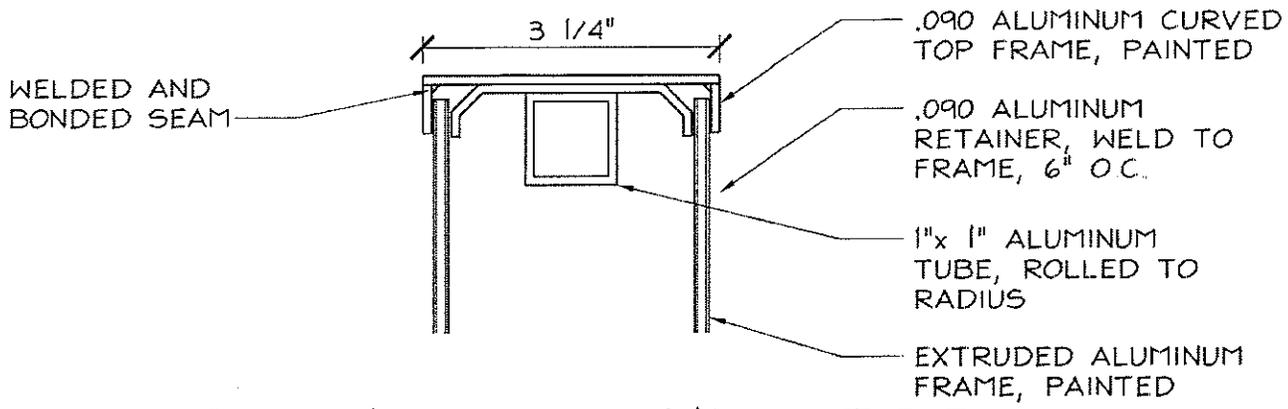


1 SECTION DETAIL - TOP

A-3A Scale: 6" = 1'-0"

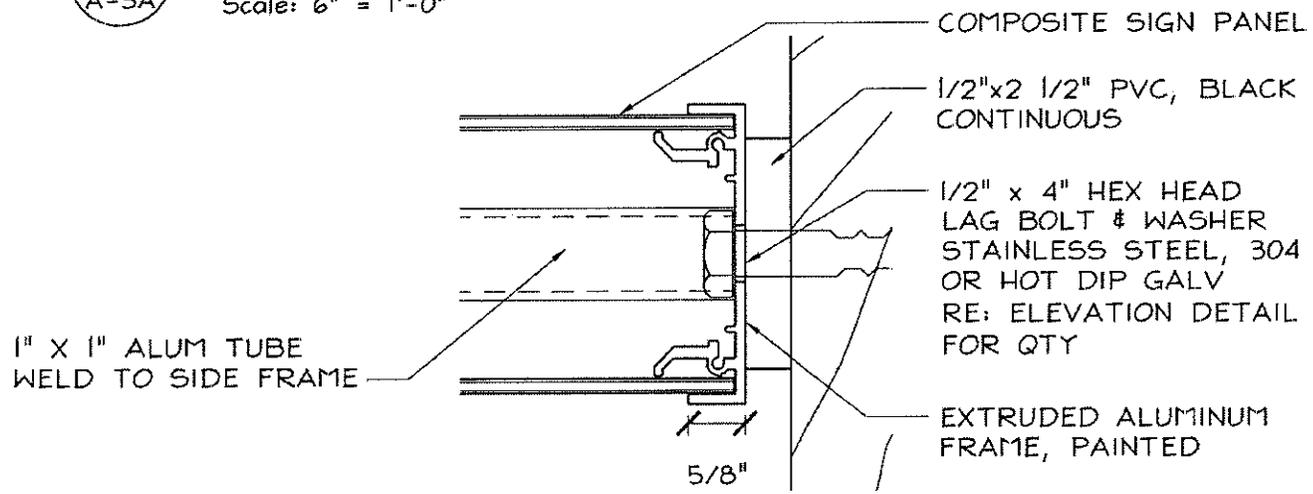

2 SECTION DETAIL - SIDE

A-3A Scale: 6" = 1'-0"

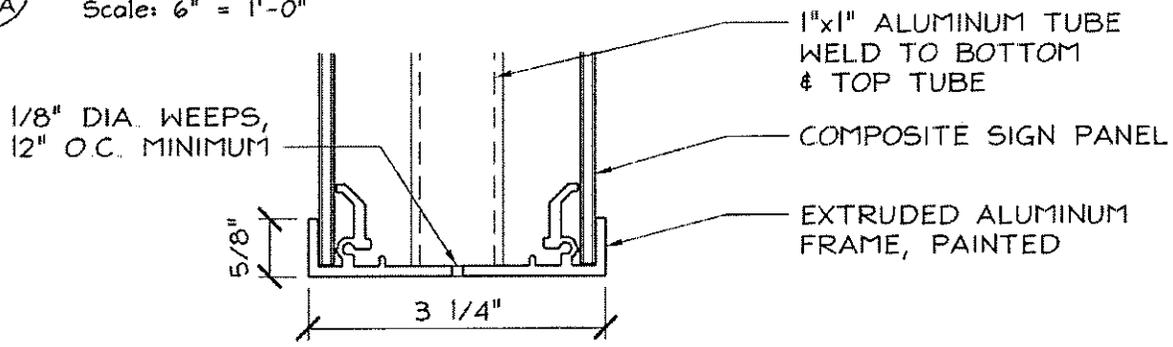

3 SECTION DETAIL - BOTTOM


A-3A Scale: 6" = 1'-0"

50 Holden Street
 Providence, Rhode Island 02908
 Phone: (401) 272-1730
 Fax: (401) 273-7156
 E-mail: rgbinfo@rgb.net
www.rgb.net
 Architecture · Engineering · Interior Design



Project
RIDEM SIGN DESIGN
RI STATE PARKS
SIGN STANDARDS

Contents		SIGN DETAIL	
Project No.	5980	Drawing No	A-3A
Checked by	CLG	Sheet	
Issued	1 JUNE 2011	of	

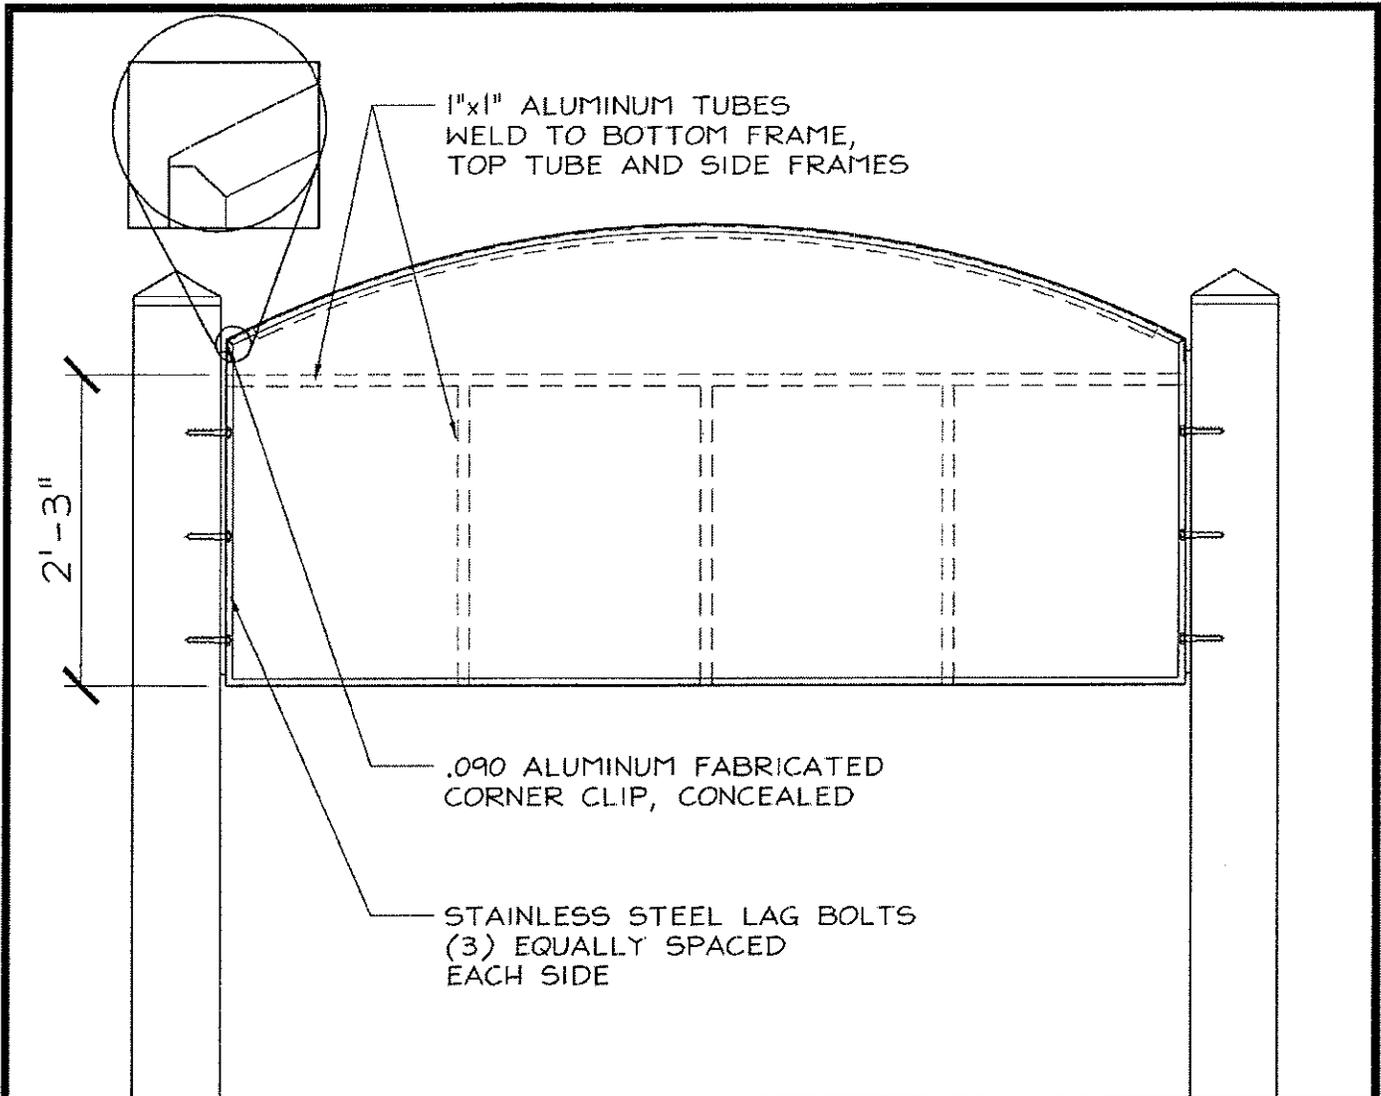

NOTE: PROVIDE (2) THEFT-PROOF SCREWS
TOP OF FRAME, EACH END

1
A-3B

SECTION DETAIL - ELEVATION

Scale: 1/2" = 1'-0"

50 Holden Street
Providence Rhode Island 02908

Phone: (401) 272-1730
Fax: (401) 273-7156

E-mail: rgbinfo@rgb.net
www.rgb.net

Architecture · Engineering · Interior Design



Project

RIDEM SIGN DESIGN

**RI STATE PARKS
SIGN STANDARDS**

Contents **ENTRANCE SIGN
DETAIL ELEVATION**

Project No 5980


Checked by CLG

Issued 1 JUNE 2011


Drawing No

A-3B

Sheet of

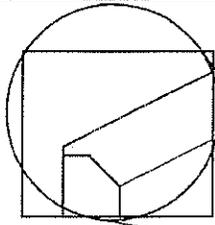


1"x1" ALUMINUM TUBES
WELD TO BOTTOM FRAME,
TOP TUBE AND SIDE FRAMES

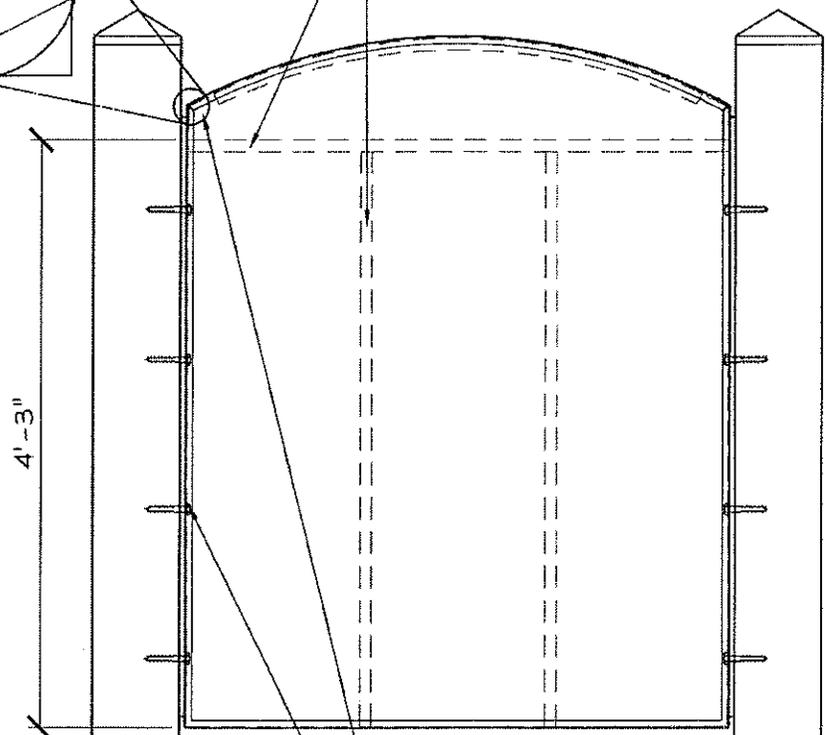

.090 ALUMINUM FABRICATED
CORNER CLIP, CONCEALED

STAINLESS STEEL LAG BOLTS
(4) EQUALLY SPACED
EACH SIDE

NOTE: PROVIDE (2) THEFT-PROOF SCREWS
TOP OF FRAME, EACH END

 

SECTION DETAIL - ELEVATION

Scale: 1/2" = 1'-0"

50 Holden Street
Providence Rhode Island 02908

Phone: (401) 272-1730
Fax: (401) 273-7156

E-mail: rgbinfo@rgb.net
www.rgb.net

Architecture · Engineering · Interior Design



Project

RIDEM SIGN DESIGN

**RI STATE PARKS
SIGN STANDARDS**

Contents **WELCOME SIGN
DETAIL ELEVATION**

Project No. 5980

Checked by CLG

Issued 1 JUNE 2011

Drawing No



A-3C

Sheet of

ALUMINUM FRAME PAINTED BROWN, PANTONE 476C

BACKGROUND COLOR:
 BEACH STYLE: BLUE, PANTONE 2945C
 PARK STYLE: TO MATCH GLIDDEN ULTRA HIDE FLOOR & PORCH PAINT RICH BROWN

NAME OF BUILDING

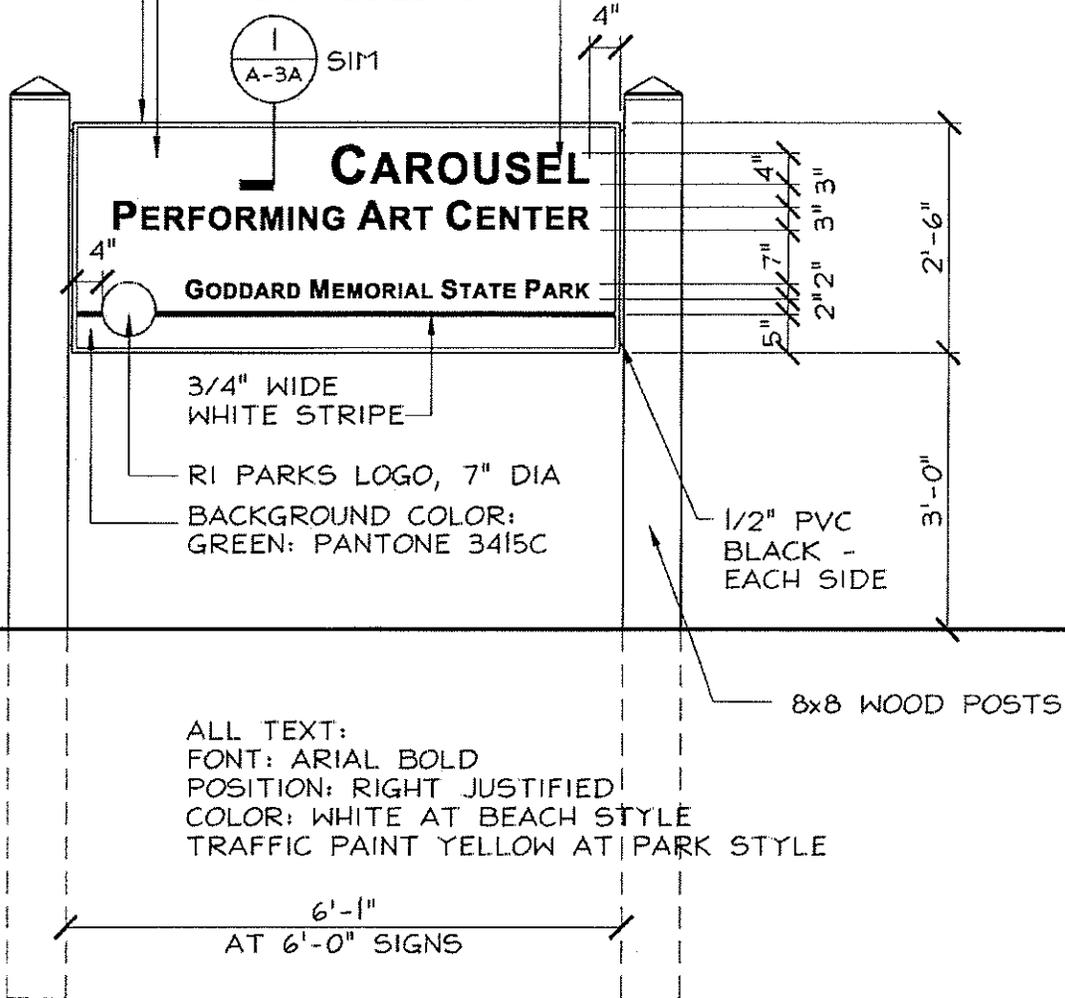 

3/4" WIDE WHITE STRIPE
 RI PARKS LOGO, 7" DIA
 BACKGROUND COLOR:
 GREEN: PANTONE 3415C


1/2" PVC BLACK - EACH SIDE

8x8 WOOD POSTS

ALL TEXT:
 FONT: ARIAL BOLD
 POSITION: RIGHT JUSTIFIED
 COLOR: WHITE AT BEACH STYLE
 TRAFFIC PAINT YELLOW AT PARK STYLE

6'-1"
 AT 6'-0" SIGNS

NOTE: DETAILS SIMILAR TO ENTRANCE SIGN DETAILS DRAWINGS A-3A, A-3B

 

SECONDARY SIGN ELEVATION

Scale: 1/2" = 1'-0"

50 Holden Street
 Providence Rhode Island 02908

Phone: (401) 272-1730
 Fax: (401) 273-7156

E-mail: rgbinfo@rgb.net
www.rgb.net

Architecture · Engineering · Interior Design



Project

RIDEM SIGN DESIGN
RI STATE PARKS
SIGN STANDARDS


Contents

SECONDARY SIGN

Project No 5980
 Checked by CLG
 Issued 1 JUNE 2011

Drawing No.
A-5A
 Sheet of

NOTE: FOR BACKGROUND COLOR AND TEXT COLOR FOLLOW ENTRANCE SIGN STANDARDS FOR PARK OR BEACH STYLE

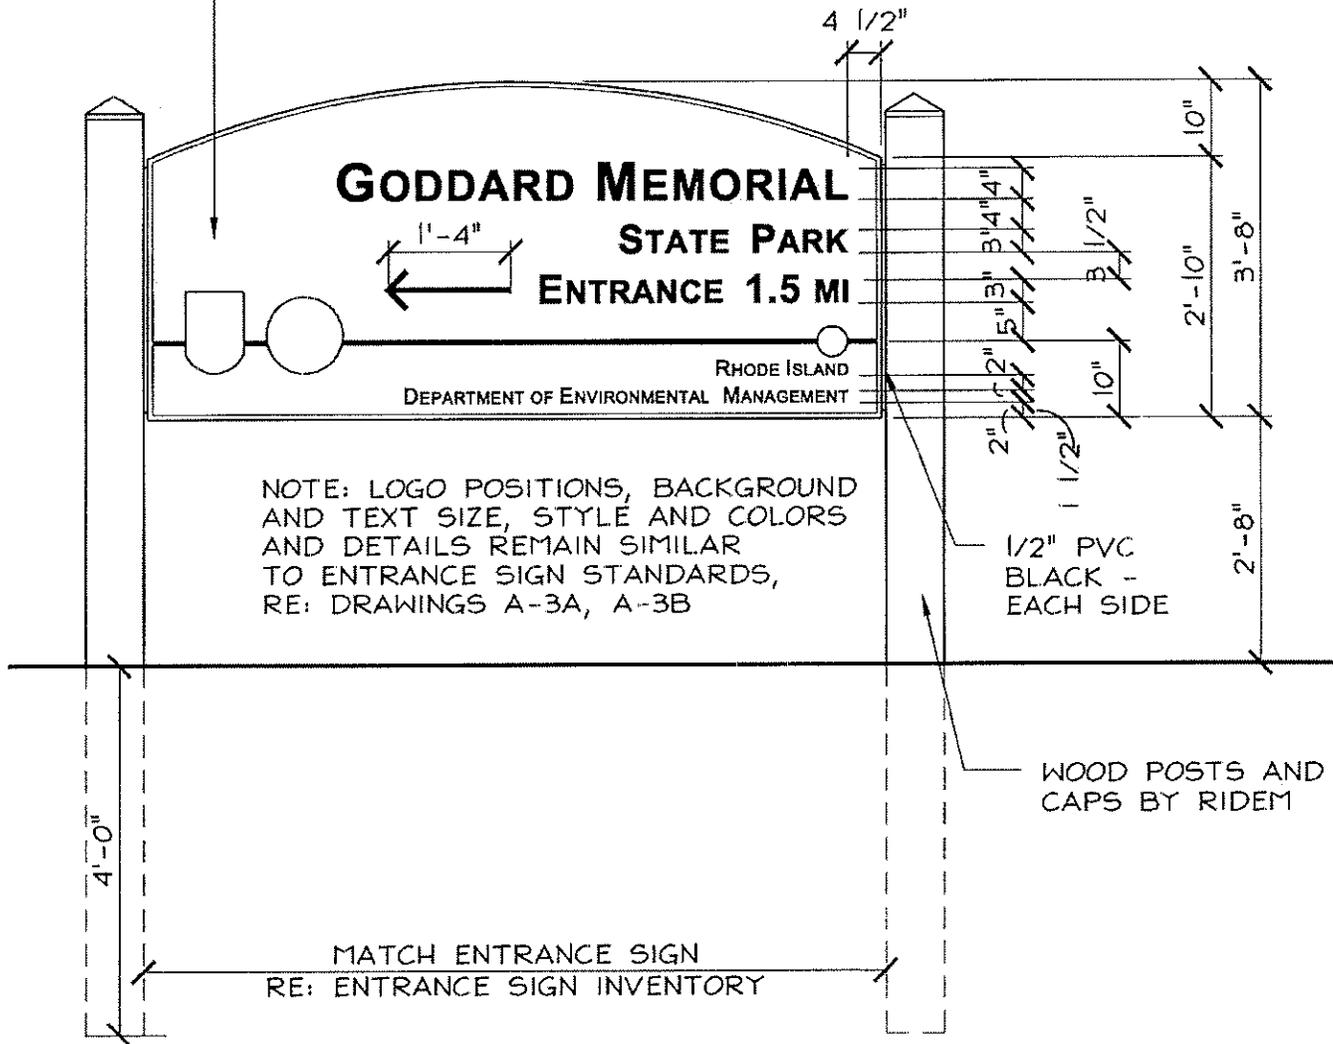

NOTE: LOGO POSITIONS, BACKGROUND AND TEXT SIZE, STYLE AND COLORS AND DETAILS REMAIN SIMILAR TO ENTRANCE SIGN STANDARDS, RE: DRAWINGS A-3A, A-3B

WOOD POSTS AND CAPS BY RIDEM

1
A-6A

DIRECTIONAL ENTRANCE SIGN

Scale: 1/2" = 1'-0"

50 Holden Street
Providence Rhode Island 02908

Phone: (401) 272-1730
Fax: (401) 273-7156

E-mail: rgbinfo@rgb.net
www.rgb.net



Architecture Engineering Interior Design

Project

RIDEM SIGN DESIGN

RI STATE PARKS
SIGN STANDARDS

Contents

DIRECTIONAL
ENTRANCE SIGN

Project No 5980


Checked by CLG

Issued 1 JUNE 2011

Drawing No

A-6A

Sheet of

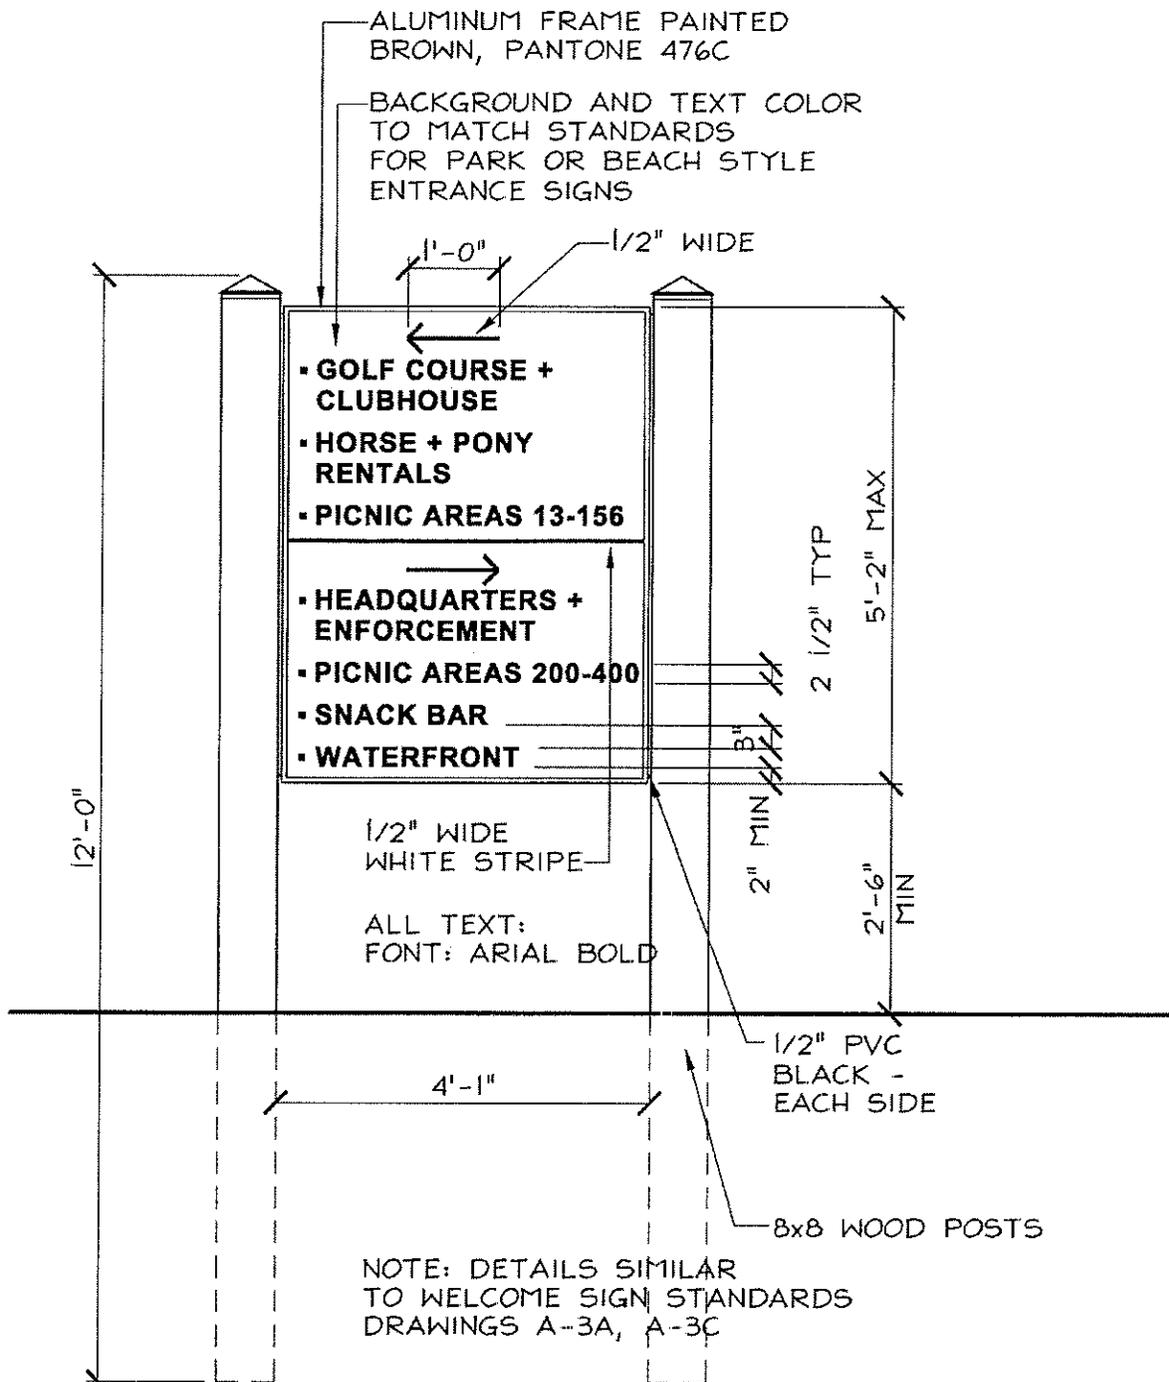

1 WAY FINDING SIGN - OPTION 1

A-7A Scale: 1/2" = 1'-0"

50 Holden Street
 Providence, Rhode Island 02908

Phone: (401) 272-1730
 Fax: (401) 273-7156

E-mail: rgbinfo@rgb.net
www.rgb.net

Architecture Engineering Interior Design




Project

RIDEM SIGN DESIGN

RI STATE PARKS
SIGN STANDARDS

Contents	
WAY FINDING SIGN	
Project No. 5980	Drawing No.
Checked by CLG	A-7A
Issued 1 JUNE 2011	Sheet of

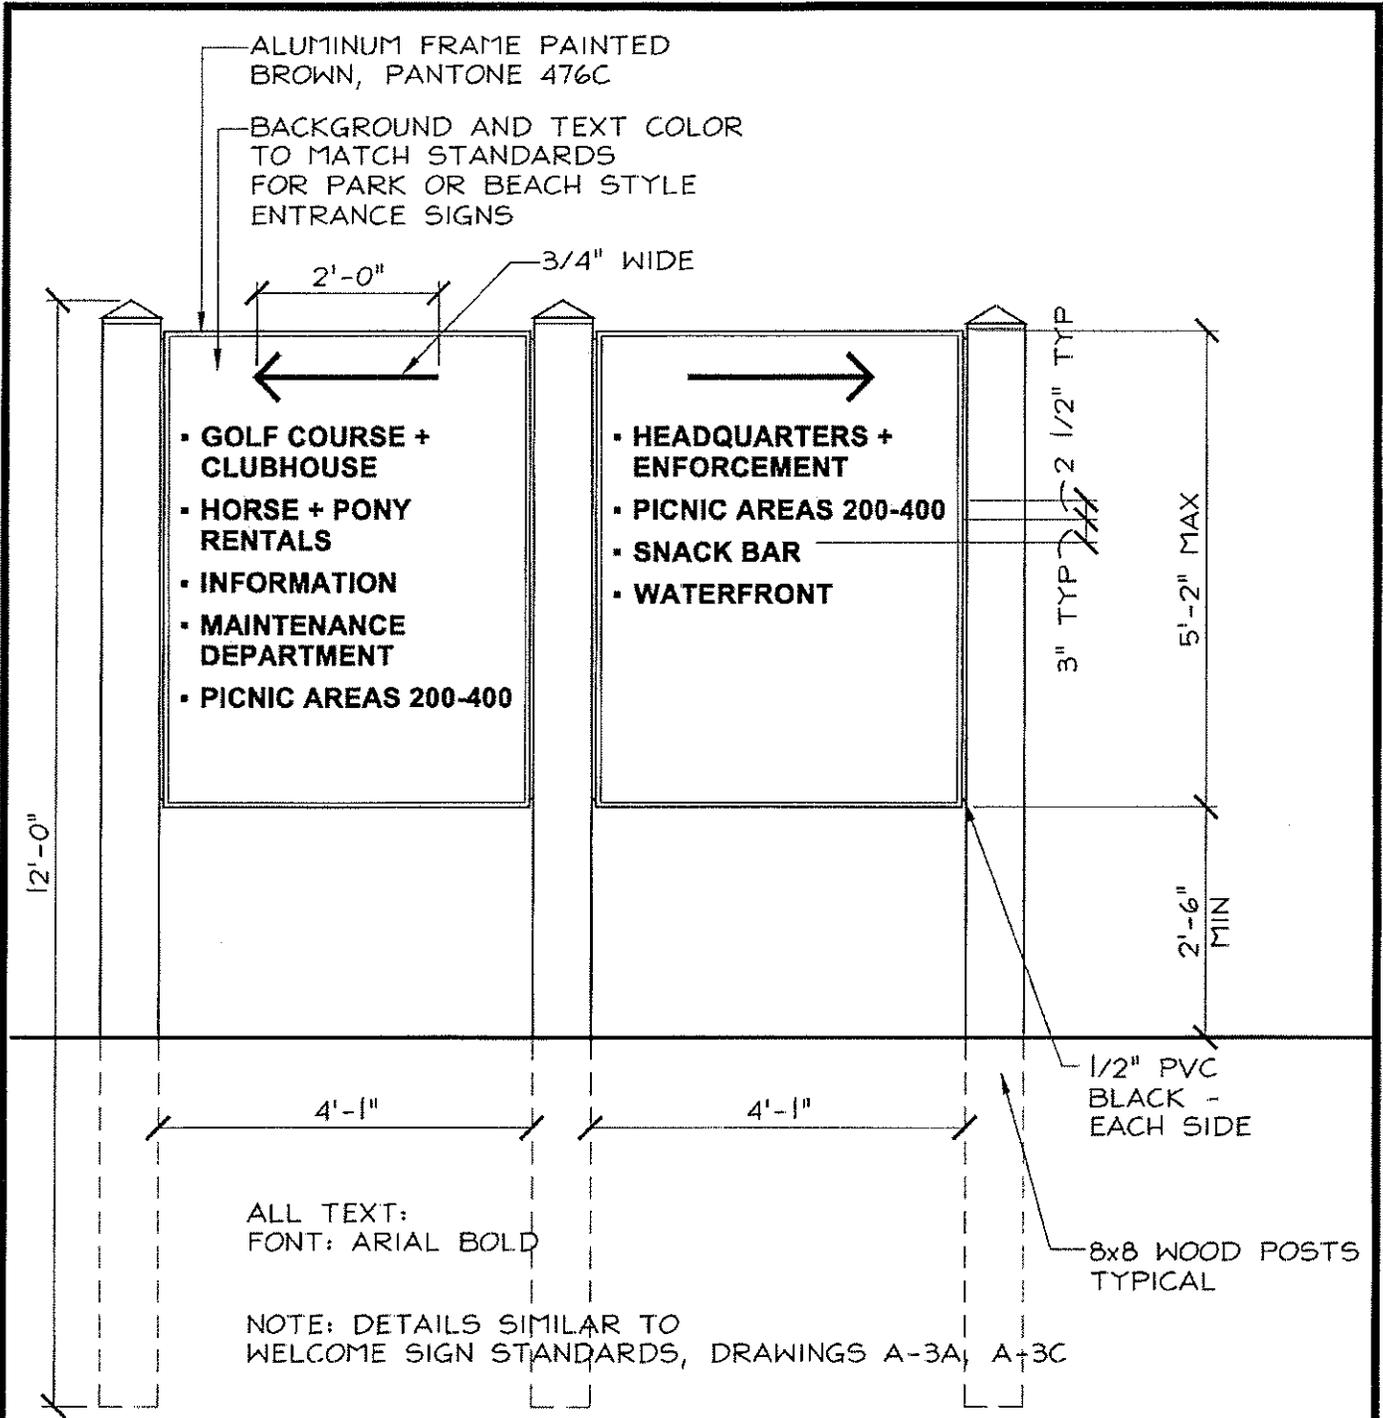

1
A-7B

WAY FINDING SIGN - OPTION 2

Scale: 1/2" = 1'-0" FOR LOCATIONS WITH NUMEROUS WAY FINDING POINTS

50 Holden Street Providence, Rhode Island 02908 Phone: (401) 272-1730 Fax: (401) 273-7156 E-mail: rgbinfo@rgb.net www.rgb.net Architecture · Engineering Interior Design		Project		Contents		
		RIDEM SIGN DESIGN		WAY FINDING SIGN		
		RI STATE PARKS SIGN STANDARDS		Project No 5980	Drawing No	
				Checked by CLG	A-7B	
		Issued 1 JUNE 2011	Sheet of			