

Department of Administration / Division of Purchases
One Capitol Hill, Providence, Rhode Island 02908-5855
Web Site: www.purchasing.ri.gov
14 May 2012

Addendum #1

Solicitation # 7449692

TITLE: A & E Services: Design of Biology Dept. Renovations @ CCRI

Submission Deadline: 31 May 2012 @ 11:00 AM (Eastern Time)

1. The solicitation feasibility study references an existing conditions plan and a proposed plan. May we have access to the referenced plans?

Answer: The existing conditions plan SK1 And the proposed plan SK 2 are released in this addendum. This represents two drawings


2. There does not appear to be a pre-proposal meeting. Will there be a pre-bid conference?

Answer: None is scheduled.

- Interested parties are reminded that e-mailed questions will be accepted until 23 May 2012 @ 12:00 Noon (EDT). Direct the inquiries to questions@purchasing.ri.gov


A handwritten signature in black ink, appearing to read 'Jerome D. Moynihan'.

Jerome D. Moynihan, C.P.M., CPPO
Assistant Director for Special Projects

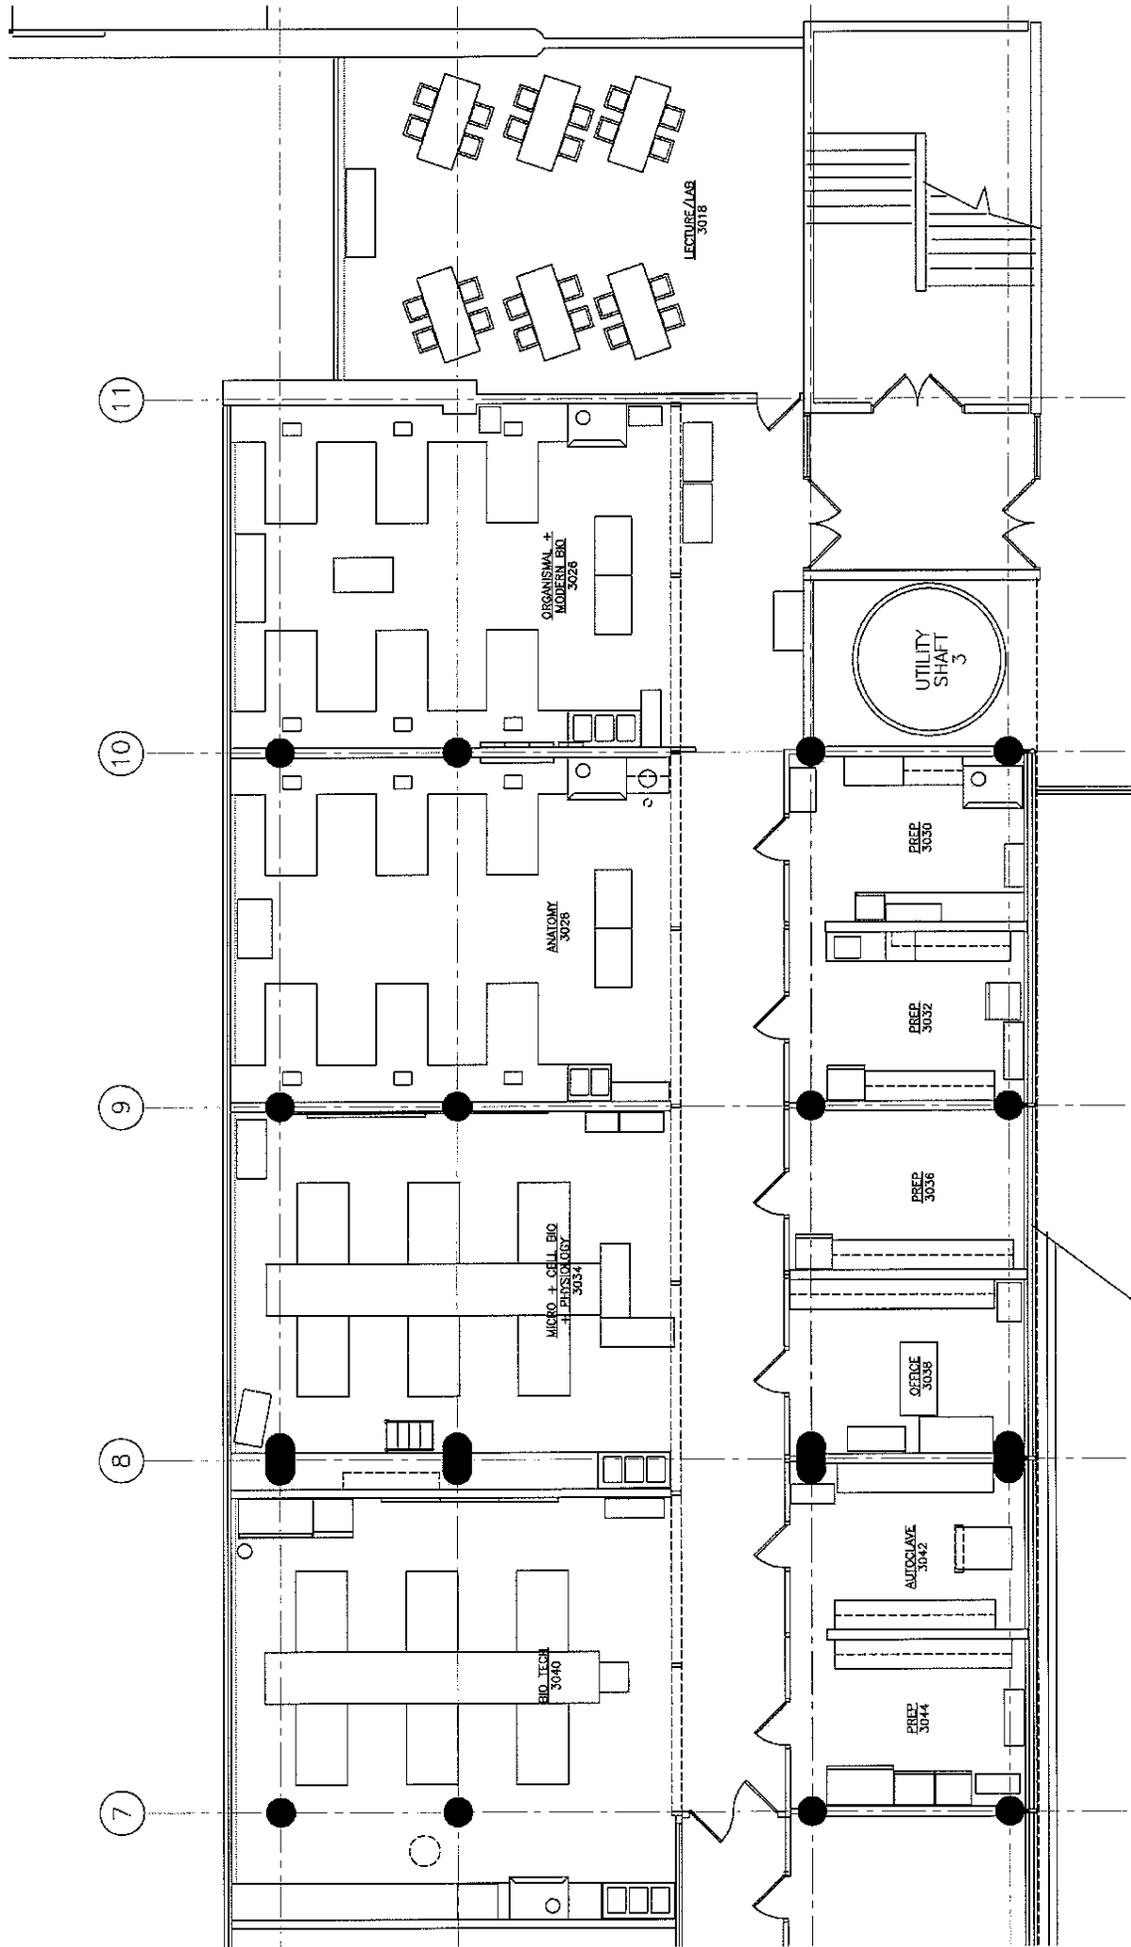

Christopher McManahan ARCHITECTS INCORPORATED 17 VIRGINIA AVENUE SUITE 200 PROVIDENCE, RHODE ISLAND 02903 CHRISTOPHER@CMCMANAHAN.COM	Printing : Design SCALE: 1/8" = 1'-0" DATE: 9 August 2011	3rd Floor Plan - EXISTING CONDITIONS COMMUNITY COLLEGE OF RHODE ISLAND Knight Campus	3 BIOLOGY LABORATORIES FEASIBILITY STUDY		SK 1
	BIOLOGY LABORATORIES FEASIBILITY STUDY				

- A INCUBATOR
- B BIO SAFETY HOOD
- C FUME HOOD
- D OVEN
- E AUTOCLAVE
- F PRESERVED SPECIMENS
- G OPEN SHELVES
- H VENTILATED CABINET
- J DISHWASHER
- K MODEL STOR
- L EYE WASH STA
- M BODY WASH STA
- N MICROSCOPES
- O BIO WASTE STOR
- P REFRIGERATOR
- Q GLASS WARE
- R WIRE RACKS
- S PURIFIED CW LINE
- T SAFETY SHOWER
- U ADA ACCESSIBLE
- V DOWNDRAFT TABLE
- 4' x 11'

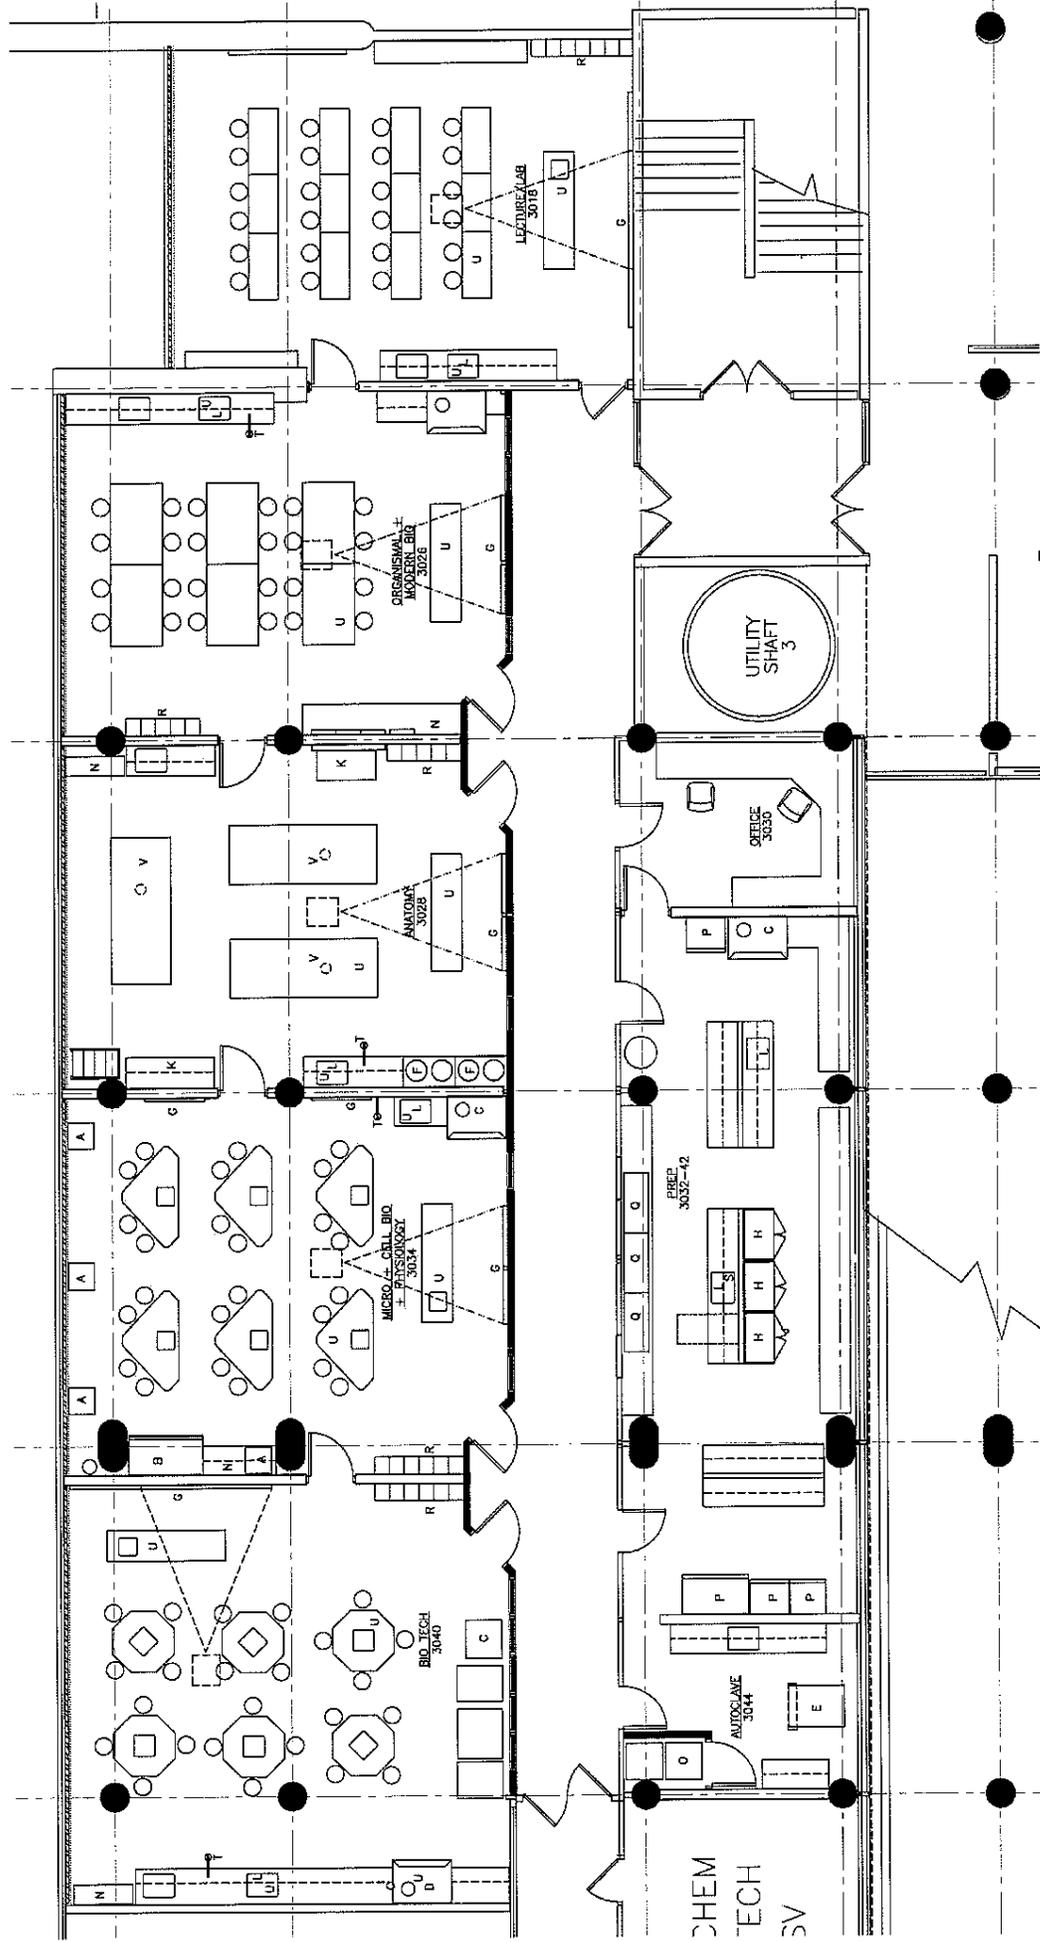

<p>Christopher McMath <small>17 VINGHA AVENUE SUITE 200 PROVIDENCE, RHODE ISLAND 02909 CHRISTOPHERMCMATH.COM</small></p>	<p>Planning + Design <small>17 VINGHA AVENUE SUITE 200 PROVIDENCE, RHODE ISLAND 02909 CHRISTOPHERMCMATH.COM</small></p>	<p>SCALE: 1/8"=1'-0" DATE: 15 August 2011</p>	<p>3rd Floor Plan - LAB RENOVATION PROPOSAL - SCHEME 'A' 3 COMMUNITY COLLEGE OF RHODE ISLAND Knight Campus BIOLOGY LABORATORIES FEASIBILITY STUDY</p>
--	--	--	---

SK 2

