

June 7, 2016

STATE OF RHODE ISLAND AND PROVIDENCE PLANTATION
DEPARTMENT OF ADMINISTRATION

DIVISION OF PURCHASES BID NO. 7550649

RHODE ISLAND DEPARTMENT OF TRANSPORTATION

RHODE ISLAND CONTRACT NO.2016-CB-038

FEDERAL-AID PROJECT NO. FAP Nos: REV 1950(001)

I-195 Relocation – Contract 16 – Providence River Pedestrian Bridge

Providence River Pedestrian Bridge and East Side Park - South Water Street, Providence, RI

CITY/TOWN OF Providence

COUNTY OF PROVIDENCE

NOTICE TO PROSPECTIVE BIDDERS

ADDENDUM NO. 3 Prospective bidders and all concerned are hereby notified of the following changes in the Plans, Specifications, Proposal and Distribution of Quantities for this contract. These changes shall be incorporated in the Plans, Specifications, Proposal and Distribution of Quantities, and shall become an integral part of the Contract Documents.

A. Clarification

1. Pre-bid attendance

A copy of the Pre-bid Attendance Sheet is attached.

2. Plan sheets issued with Addendum 2

New pdf files for the plan sheets issued in addendum 2 are attached. These files should will allow the plans to be printed to scale at full size. No revisions to the Addendum 2 plans have been made.

B. Proposal Addition/Deletion

1. Page A-2

Delete Page A-2 in its entirety and replace it with Page A-2(R-1) attached to this Addendum No. 3. The Bid Opening Date has been revised.

2. Proposal Pages P-36(R-2) and P-37(R-2)

Delete Proposal pages P-36(R-2) and P-37(R-2) in their entirety and replace them with Proposal pages P-36(R-3) and P-37(R-3) attached to this Addendum No. 3. The Bid Opening Date has been revised. The Addendum Date has been added.

All Proposal pages will be generated by the Quest Lite Program.



RI Department of Transportation
Chief Engineer

**STATE OF RHODE ISLAND AND PROVIDENCE PLANTATIONS
DEPARTMENT OF ADMINISTRATION - DIVISION OF PURCHASES**

NOTICE TO HIGHWAY AND BRIDGE CONTRACTORS

Sealed Proposals addressed to the State Purchasing Agent, Rhode Island Department of Administration, Division of Purchases, One Capitol Hill, Providence, Rhode Island 02903, will be opened and read in public on July 8, 2016 at 1:00PM. All bidders MUST register online at www.purchasing.ri.gov. A Bidder Certification Cover Sheet MUST accompany each bid. Bid item description and quantities estimated for this project will also be available online. Should you need assistance in registering or downloading a bid, call (401) 222-3766. Failure to comply will result in mandatory disqualification per Item 4 of Section 12.102.12 of the Division of Purchases Procurement Regulations Adopted December 2010 and RI General Law 37-2-17 which references the RI Vendor Information Program (RIVIP).

DESCRIPTION: Rhode Island Contract No. 2016-CB-038, Funding No. REV-1950(001), County of Providence, City of Providence, Rhode Island: Improvements to Interstate Route 195, Contract 16. This Contract includes the construction of the Providence River Pedestrian Bridge, the East Side Boardwalk, East Side Riverwalls, modifications to existing cast-in-place retaining walls, and waterfront site improvements.

This contract includes extensive fabrication and construction of complex architectural elements.

The bridge construction includes; cast-in-place wingwalls, abutment stems and pier pedestals, and bridge decks; straight and curved steel plate girders and rolled sections; fabricated architectural steel bridge piers; timber framing; timber piles; micro piles; IPE timber decks; architectural rail systems; architectural WANA timber-steel framed fascia panels; architectural masonry; and extensive architectural lighting.

Site work includes riprap; precast concrete modular block riverwalls; grading; and embankment construction. Incidental construction includes site preparation; embankment construction; salt marsh planting; plantable soil and seed; maintenance and protection of traffic; dewatering; excavation; handling and disposal of contaminated soil; and all other incidentals, complete and accepted within the project.

The contract documents include digital models of the pedestrian bridge to be used by the Contractor for layout and to develop shop drawings. Experience with the use of digital models will be required.

The Contractor will be required, in accordance with the provisions of the Disadvantaged Business Enterprise Affirmative Action Certification for Contractors and Consultants, to meet the established Race-Conscious Goal, or Contract Goal, of not less than 4.00 percent of the contract bid price, to the Contractors, Subcontractors, and/or suppliers which qualify as Disadvantaged Business Enterprises (DBE's). Failure by the Contractor to demonstrate every good faith effort in fulfilling its DBE commitment during the construction period will result in the reduction in contract payments by the amount determined by multiplying the awarded contract value by the established DBE percentage, and subtracting the dollar value of the work actually performed by DBE contractors. This action will not preclude RIDOT from imposing sanctions or other remedies available as specified in paragraph (D)(C) of the Disadvantaged Business Enterprise Affirmative Action Certification for Contractors and Consultants.

Computer Disks for competitive bidding for the above described work will be furnished by the Department of Transportation, Division of Administrative Services, Contracts & Specifications Office, Room 108, Two Capitol Hill, Providence, Rhode Island, 02903, Tel.Number (401)-222-2495. The Plans, Specifications and Special Provisions may also be examined on or after May 26, 2016 every weekday except holidays between the hours of 8:00 AM and 4:00 PM.

Revised: 2/19/2002

Total or gross sum of bid for Rhode Island Contract Number: 2016-CB-038

Federal-Aid Project Number(s): REV 1950(001)

WRITTEN IN WORDS:

The undersigned bidder declares that this Proposal is made without connection with any other person or persons making proposals for the same work, and is in all respects fair and without collusion or fraud. The undersigned bidder submits herewith, a proposal guarantee in the form of a bid bond in favor of the State of Rhode Island in the amount of 5% of the total or gross sum of the bid and agrees and consents that the proposal guarantee shall be forfeited to the State as liquidated damages if the required contract agreement and contract bond are not executed within ten(10) days of the notice of award. All surety companies must be listed with The Department of the Treasury, Fiscal Services, Circular 570, (Latest Revision published by The Federal Register). The State reserves the right to retain the surety of all bidders until the successful bidder enters into the Contract or until such time as the award or cancellation of the Contract is announced at which point Sureties will be returned to all bidders by the State of Rhode Island, Office of Purchases. The undersigned bidder further agrees, if awarded the contract on this proposal, to begin work within ten (10) calendar days after the date of execution of the contract unless otherwise specified under special provisions or permitted by the Engineer, and further agrees to complete the work on or before the dates outlined in the Contract Documents.

COMPLETION DATE(S)

DESCRIPTION	DATE
Advertise Date	May 26, 2016
Pre-Bid Date	June 7, 2016
Bid-Opening Date	July 8, 2016
Substantial Completion Date	August 17, 2018

THE BIDDER ACKNOWLEDGES RECEIPT OF THE FOLLOWING:

ADDENDA	DATE POSTED	DOCUMENT(S)	PAGE
NO.1	June 1, 2016	1. Status Certification for: Debarment, Eligibility, Indictments, Convictions or Civil Judgements	1
NO.2	June 3, 2016	2. Anti-Collusion Certificate	2
NO.3	June 7, 2016	4. DBE Affirmative Action Certification	3 - 9
		3. Disclosure of Lobbying Activities	

Total or gross sum of bid for Rhode Island Contract Number: 2016-CB-038

Federal-Aid Project Number(s): REV 1950(001)

Whoever, being an officer, agent, or employee of the United States, or of any State, or Territory, or whoever, whether a person, association, firm, or corporation, knowingly makes any false statement, false representation, or false report as to the character, quality, quantity, or cost of the material used or to be used, or the quantity or quality of the work performed or to be performed, or the costs thereof in connection with the submission of plans, maps, specifications, contracts, or costs of construction of any highway or related project submitted for approval to the Secretary of Transportation; or Whoever, knowingly makes any false statement, false representation, false report, or false claim with respect to the character, quality, quantity, or cost of any work performed or to be performed, or materials furnished or to be furnished, in connection with the construction of any highway or related project approved by the Secretary of Transportation; or Whoever, knowingly makes any false statement or false representation as to a material fact in any statement, certificate, or report submitted pursuant to the provisions of the Federal-aid Road Act approved July 11, 1916 (39 Stat. 355), as amended and supplemented, Shall be fined not more than \$10,000 or imprisoned not more than five years, or both. By signing here the signee agrees that the disk submitted is the same as the paper submitted and that any discrepancies may result in disqualification of the bid.

BEING EITHER A (INDIVIDUAL, PARTNERSHIP,
(OR CORPORATION INCORPORATED)
(UNDER THE LAWS OF ANY STATE)
(IN THE UNITED STATES OF AMERICA)

Contractor

COMPOSED OF OFFICERS, PARTNERS
OR OWNER, AS FOLLOWS.

President

Vice-President

Secretary


Treasurer

Address

CERTIFICATION SUMMARY: I hereby certify that I have read all of the above requirements and understand that it affects the acceptability of my bid(s).


Name of Signatore - Title

Date

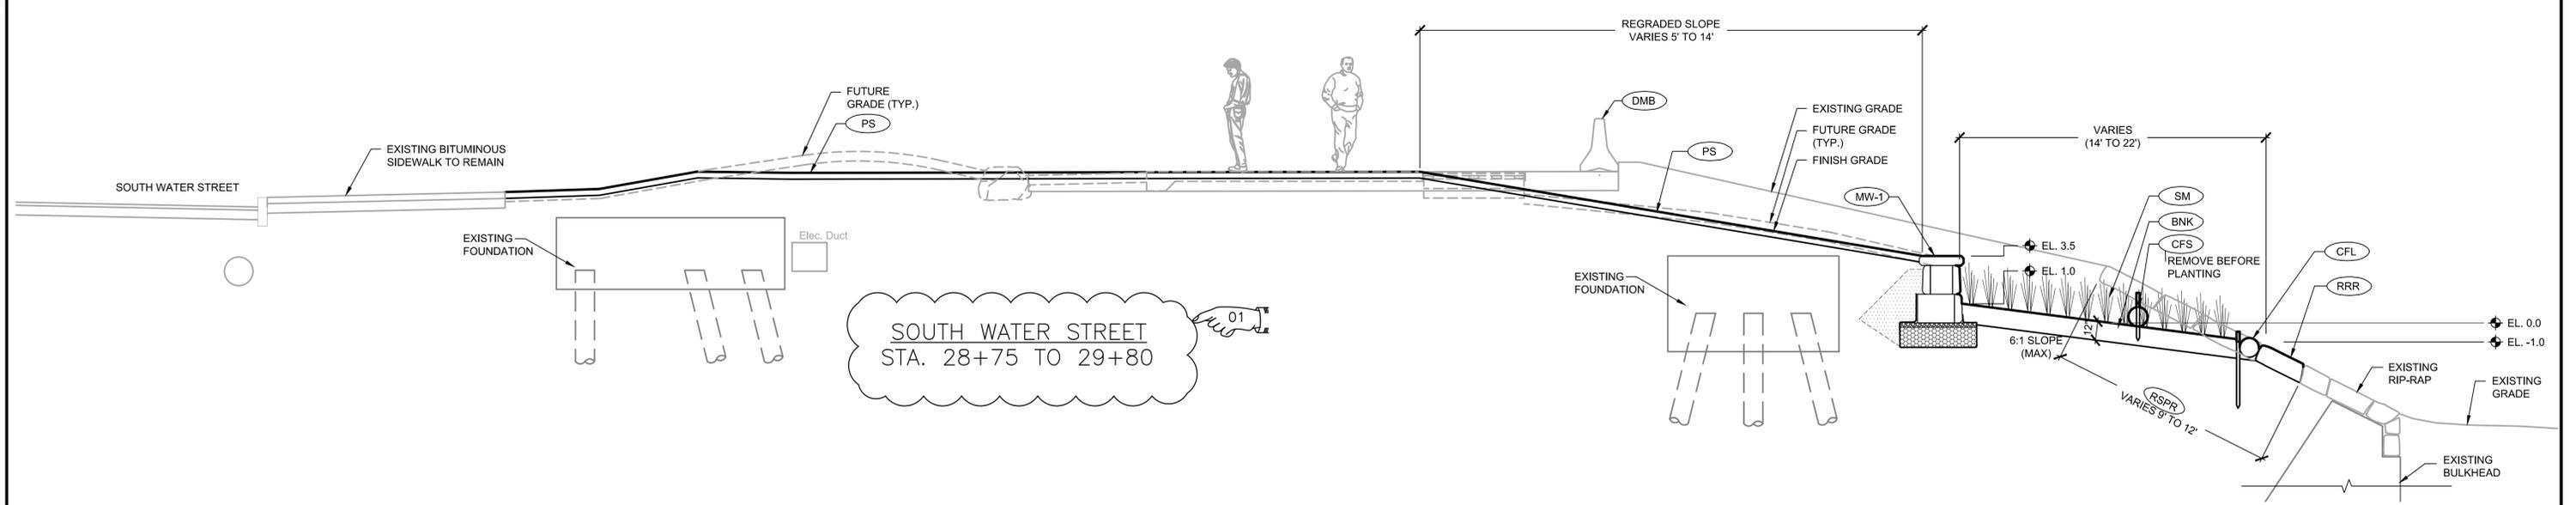

SITE IMPROVEMENTS LEGEND

- (BNK) BANK RUN GRAVEL
- (CFL) COIR FIBER LOG
- (CFS) COMPOSIT FILTER SOCK (REMOVE BEFORE INSTALLING BNK) REMOVE & DISPOSE MEDIAN BARRIER
- (PS) 4" PLANTABLE SOIL AND SEED
- (MW-1) MODULAR WALL 1
- (RRR) RESET PLACED RIP-RAP FROM STOCKPILE
- (RSPR) REMOVE & STOCKPILE EXISTING PLACED RIP-RAP
- (SM) SALT MARSH MARSH PLANTING

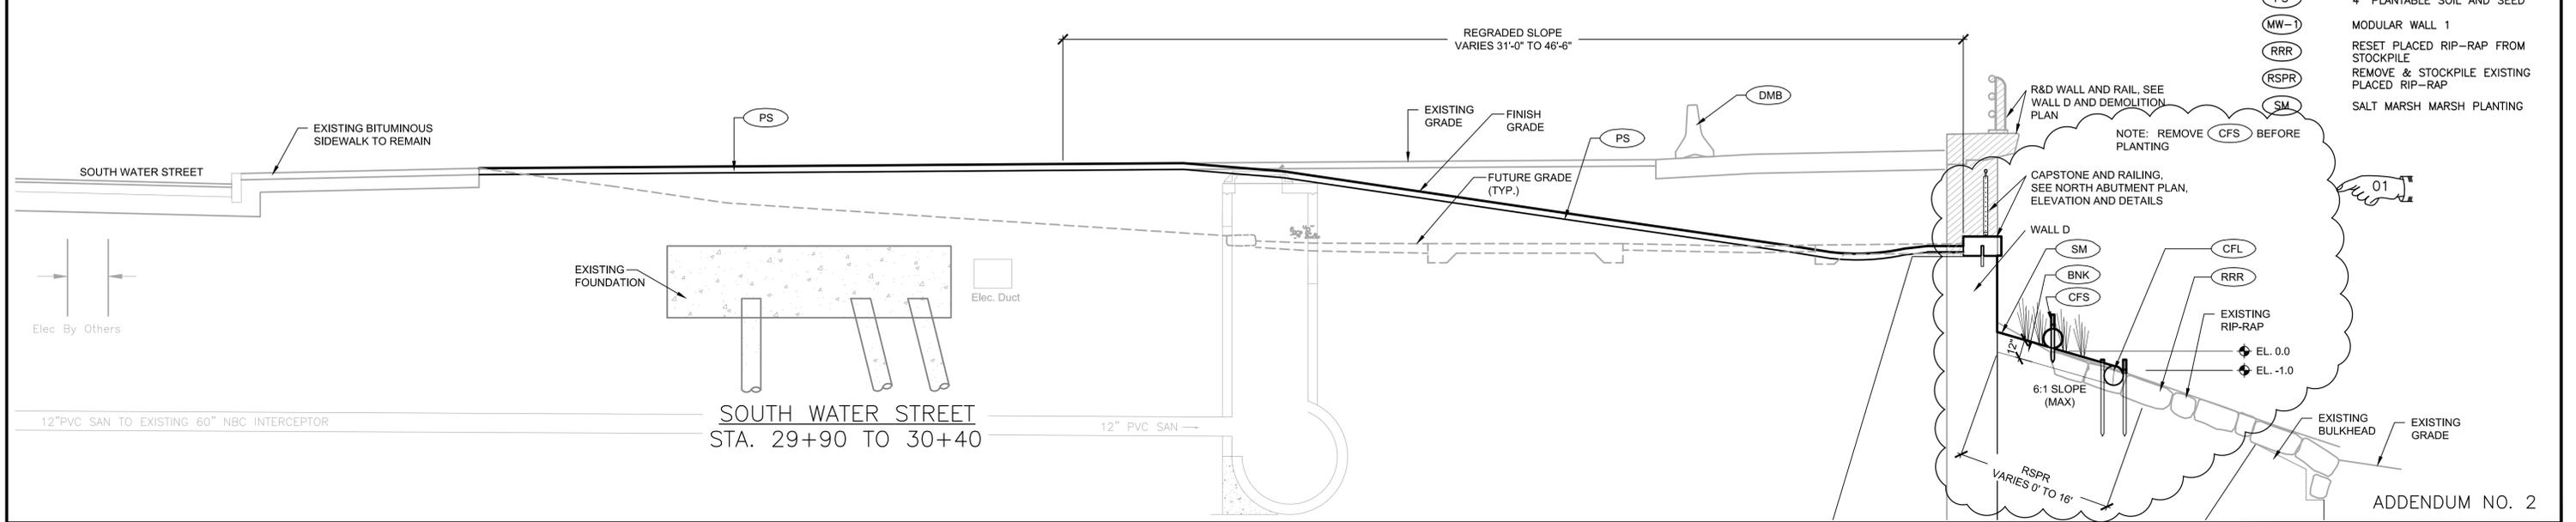

ADDENDUM NO. 2



RHODE ISLAND DEPARTMENT OF TRANSPORTATION



DESIGNED BY: DC
 CHECKED: KC
 DATE:
 SHEET: V1_011
 OF: V1_078

SCALE: 1/4"=1'


REVISIONS			REVISIONS		
NO.	DATE	BY	NO.	DATE	BY
01	6/02/16	DC			

IMPROVEMENTS TO INTERSTATE ROUTE 195 CONTRACT 16 VOLUME 1

PROVIDENCE, RHODE ISLAND

TYPICAL SECTION NO. 2


TS-2

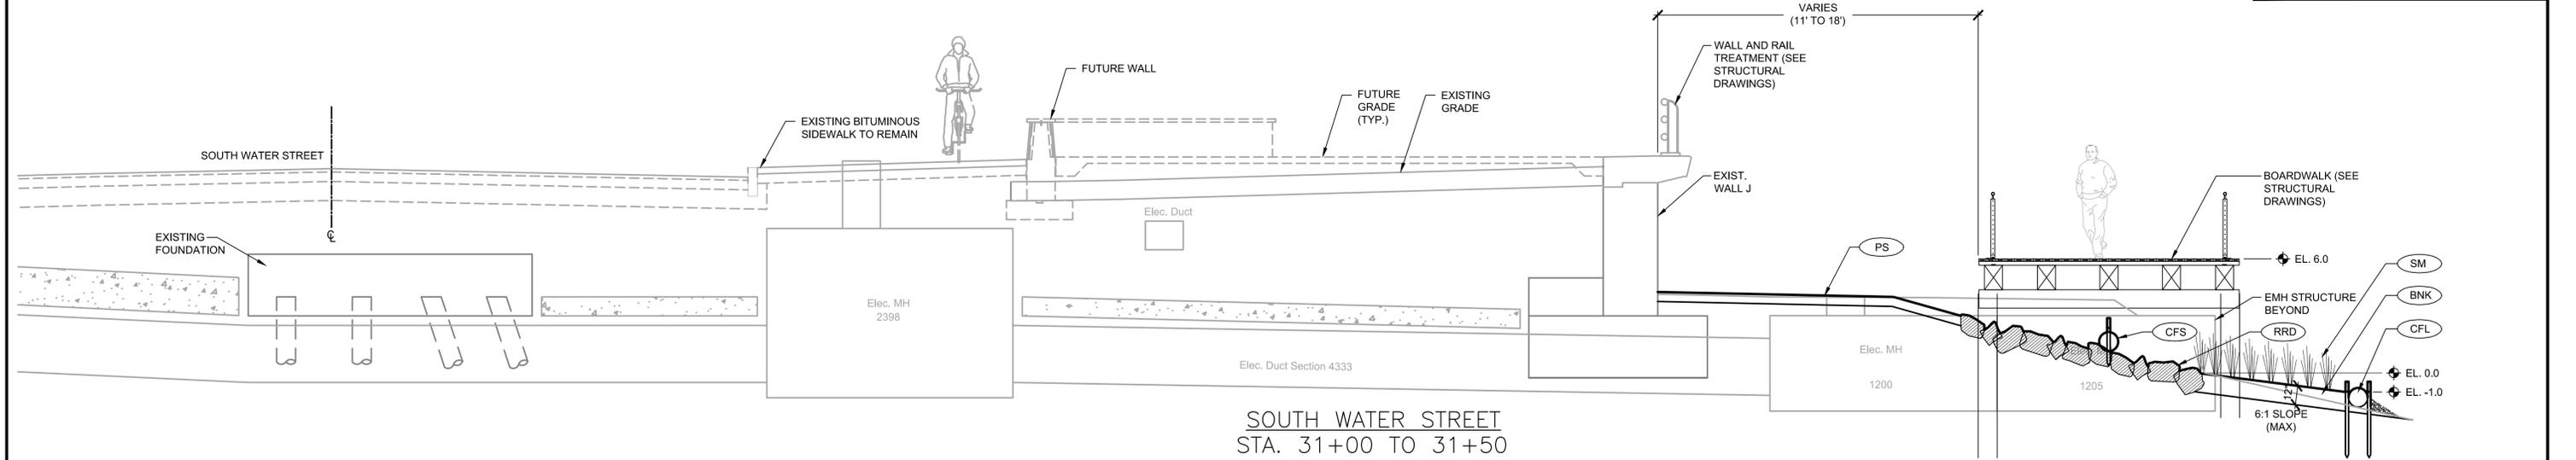


SOUTH WATER STREET
 STA. 31+00 TO 31+50

SITE IMPROVEMENTS LEGEND

- (BNK) BANK RUN GRAVEL
 - (CFL) COIR FIBER LOG
 - (CFS) COMPOSIT FILTER SOCK (REMOVE BEFORE INSTALLING BNK)
 - (RRD) DUMPED RIP-RAP(R-4, FS-2)
 - (PS) 4" PLANTABLE SOIL AND SEED
 - (MW-2) MODULAR WALL 2
 - (MW-3) MODULAR WALL 3
 - (SM) SALT MARSH PLANTING
- NOTE: REMOVE (CFS) BEFORE PLANTING

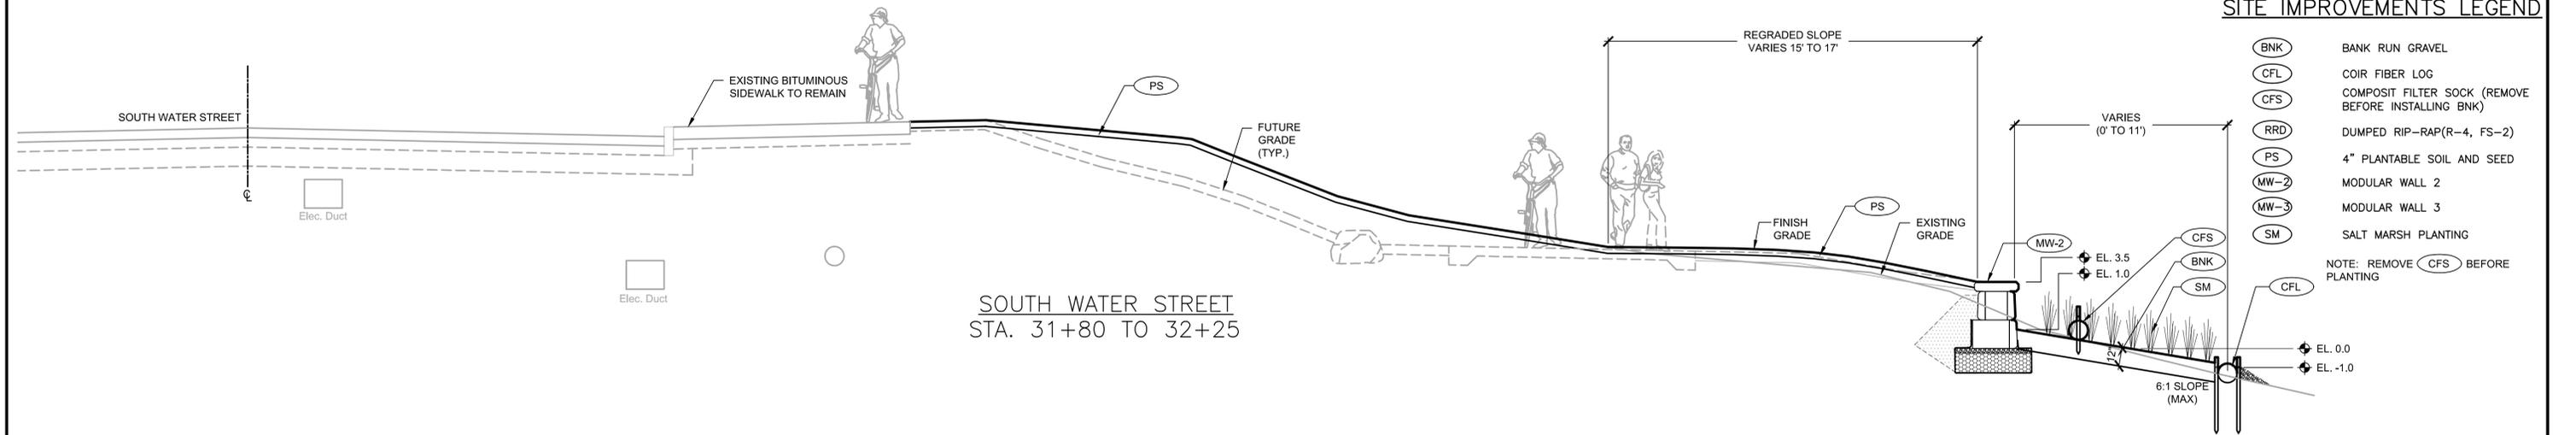

SOUTH WATER STREET
 STA. 31+80 TO 32+25

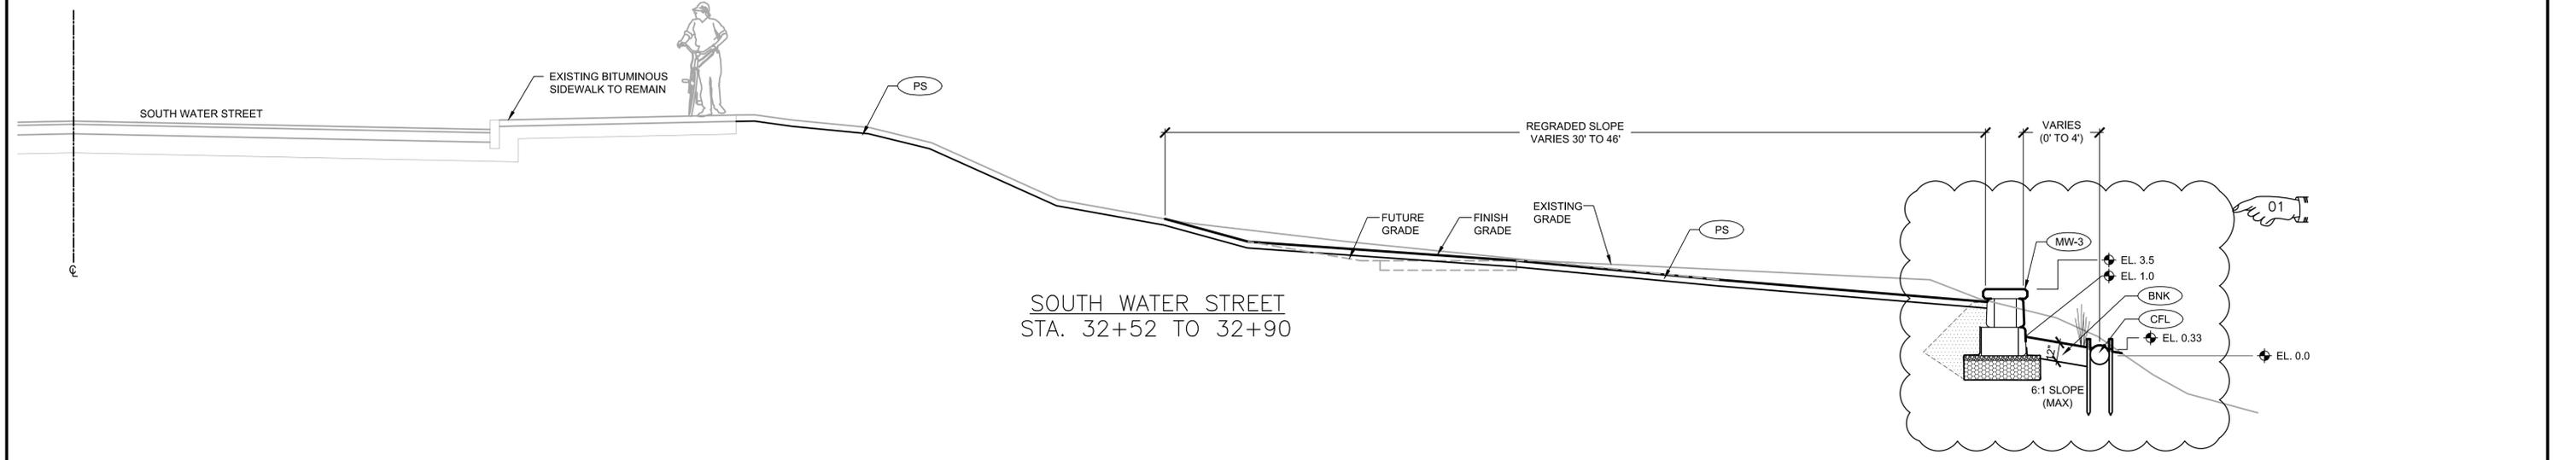

SOUTH WATER STREET
 STA. 32+52 TO 32+90

ADDENDUM NO. 2



RHODE ISLAND
 DEPARTMENT OF TRANSPORTATION




DESIGNED BY: DC
 CHECKED: KC
 DATE:
 SHEET: V1_012
 OF: V1_078

SCALE: 1/4"=1'

REVISIONS			REVISIONS		
NO.	DATE	BY	NO.	DATE	BY
01	6/02/16	DC			

IMPROVEMENTS TO
 INTERSTATE ROUTE 195
 CONTRACT 16 VOLUME 1
 PROVIDENCE RHODE ISLAND
 TYPICAL SECTION NO. 3
 TS-3

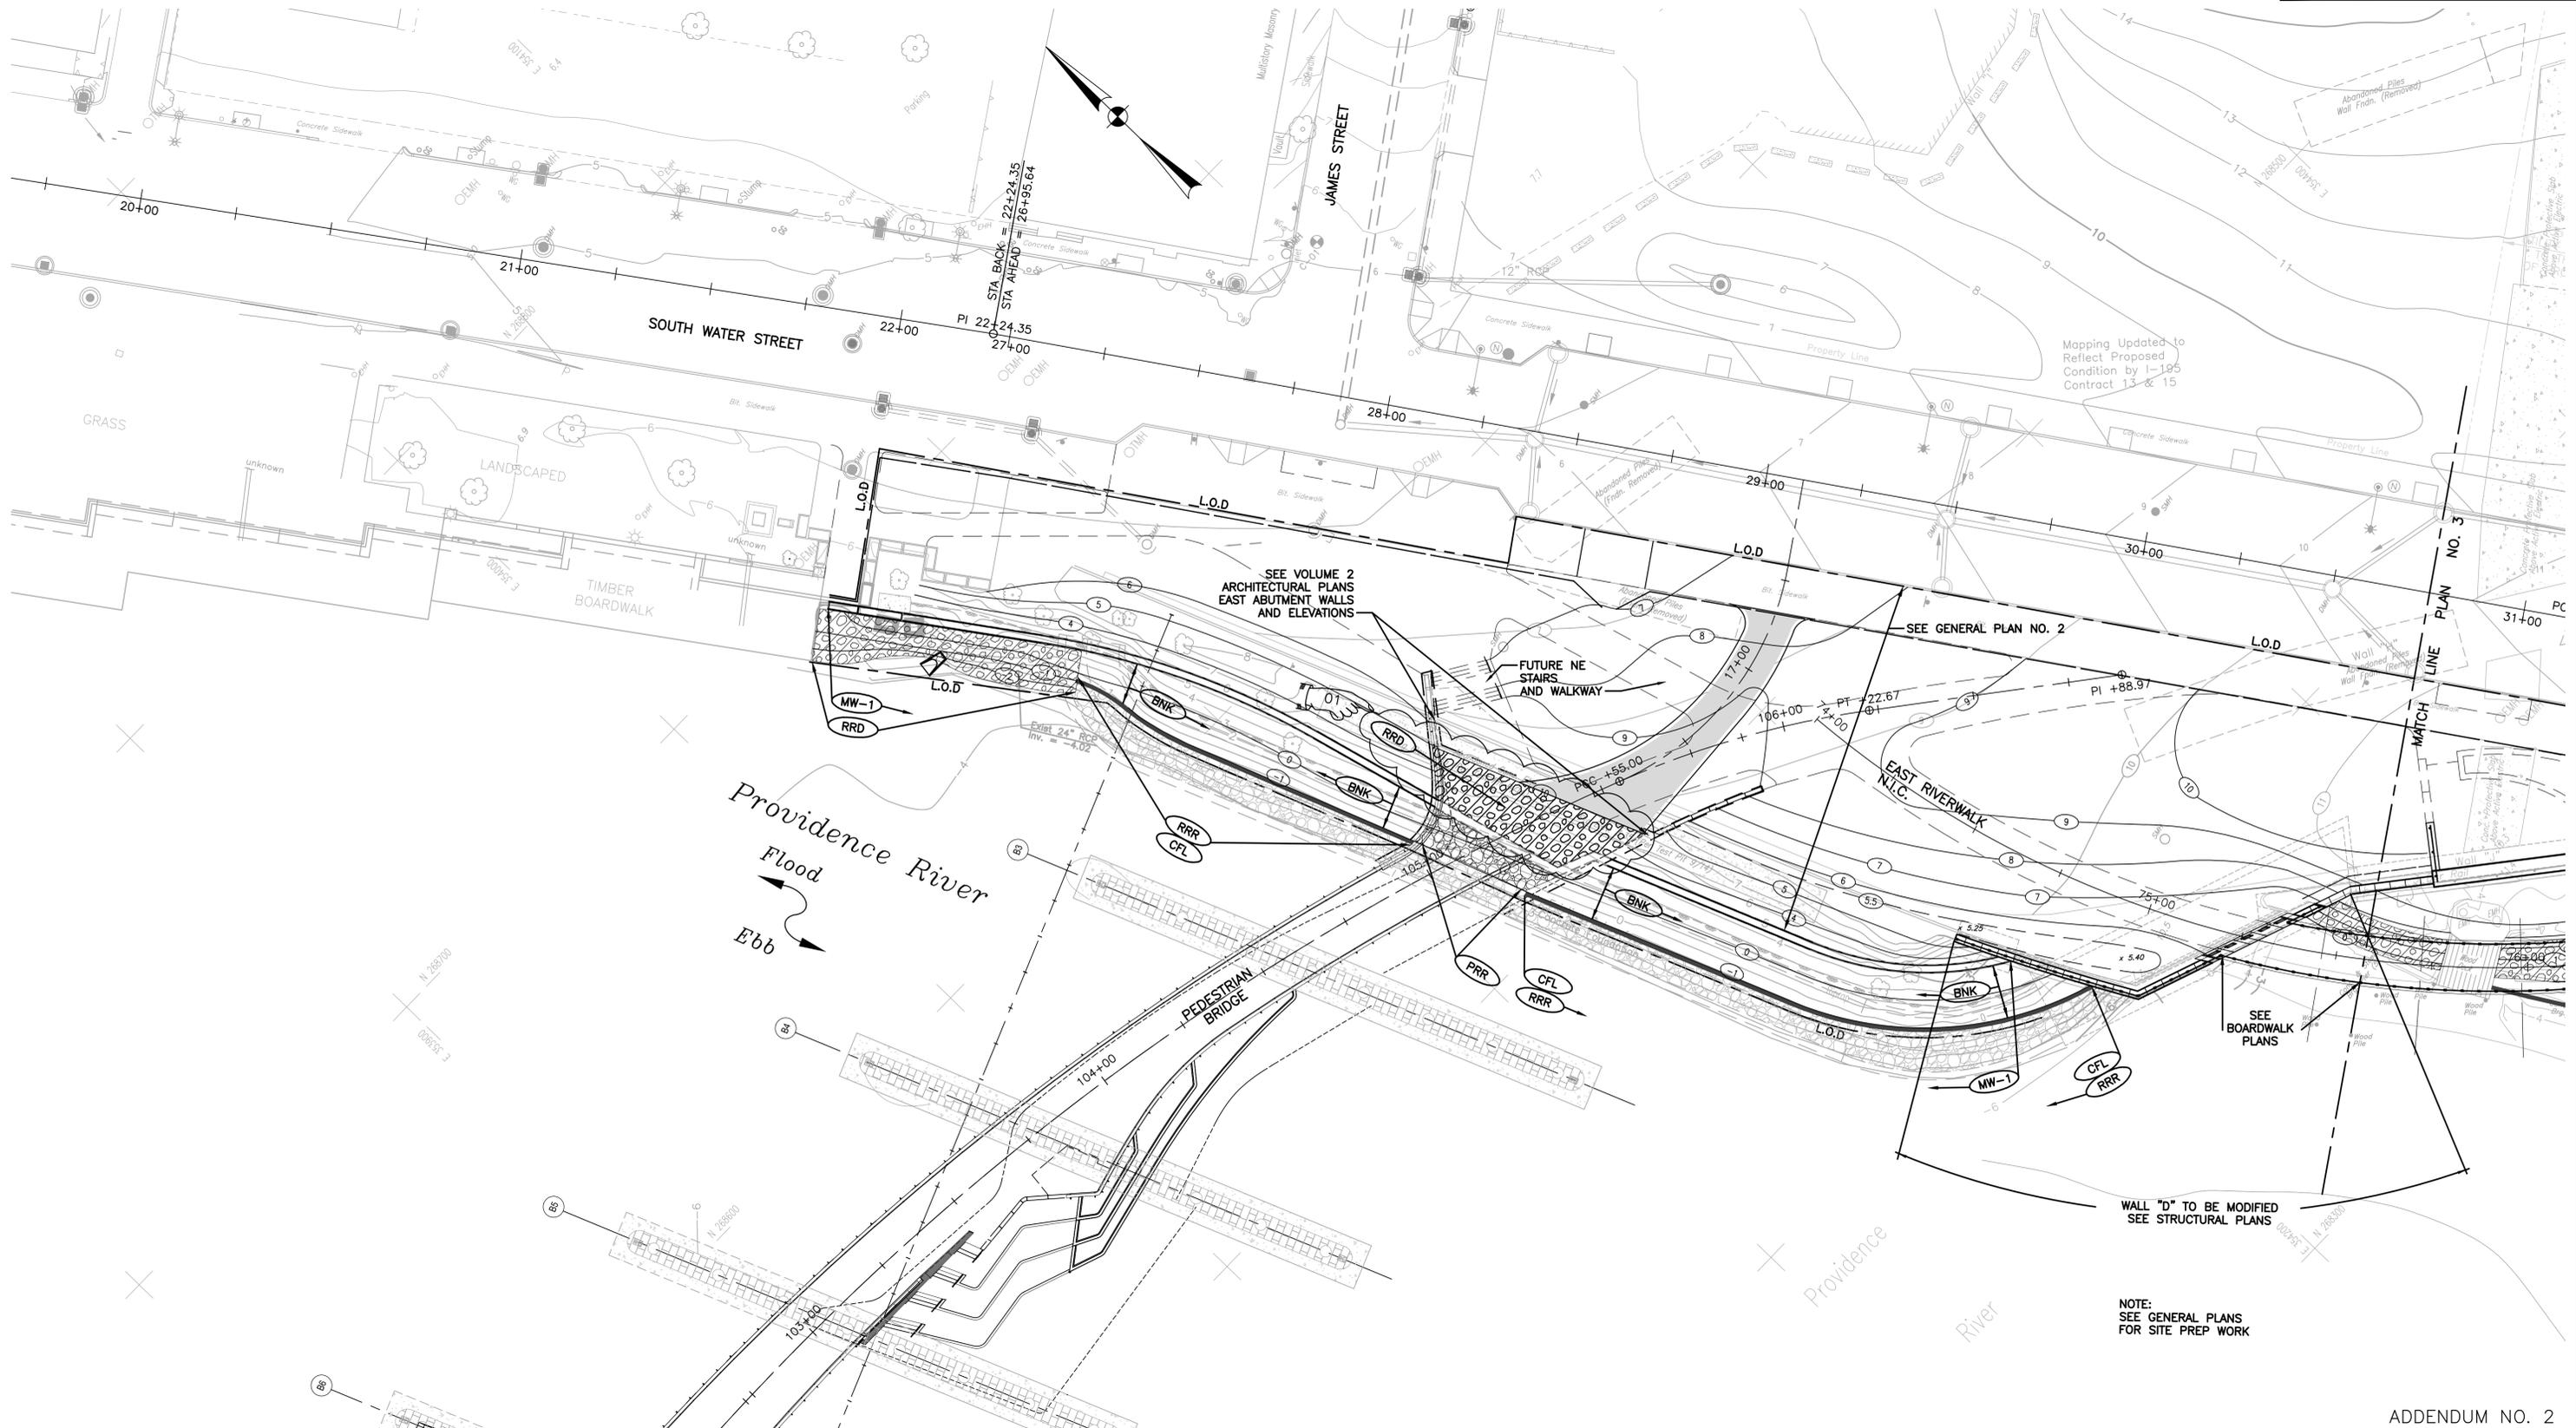

ADDENDUM NO. 2



RHODE ISLAND
DEPARTMENT OF TRANSPORTATION




DESIGNED BY: DC
CHECKED: KC
DATE:
SHEET: V1_018
OF: V1_078


SCALE: 1"=20'

0			10'			20'			40'		
REVISIONS			REVISIONS								
NO.	DATE	BY	NO.	DATE	BY						
01	6/02/16	DC									


PROVIDENCE
IMPROVEMENTS TO
INTERSTATE ROUTE 195
CONTRACT 16 VOLUME 1
SITE IMPROVEMENTS PLAN NO. 2

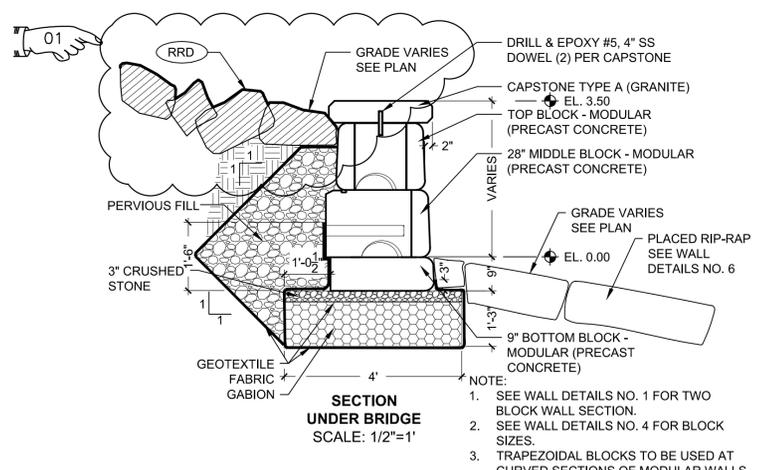

MW-1 MODULAR WALL 1 STA 28+30 TO 28+64.70
SCALE: 1/2"=1'

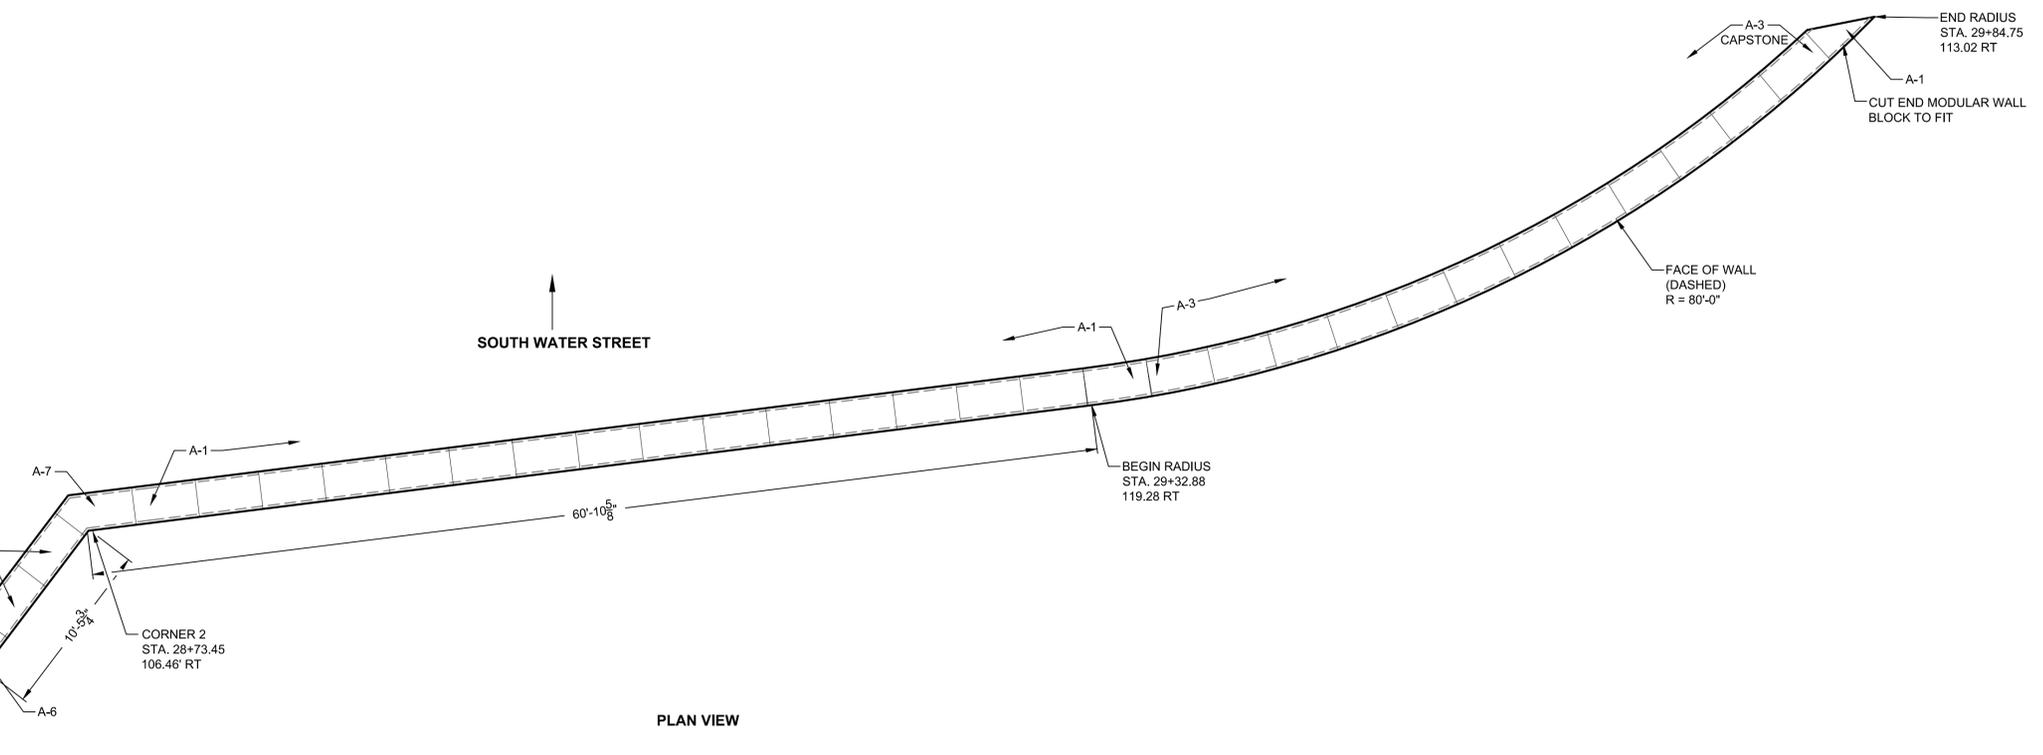


- NOTES:
1. MW-1 CONTINUED ON WALL DETAILS NO. 1.
2. STATIONS BASED ON SOUTH WATER STREET.
3. SEE WALL DETAILS NO. 5 FOR CAPSTONES.

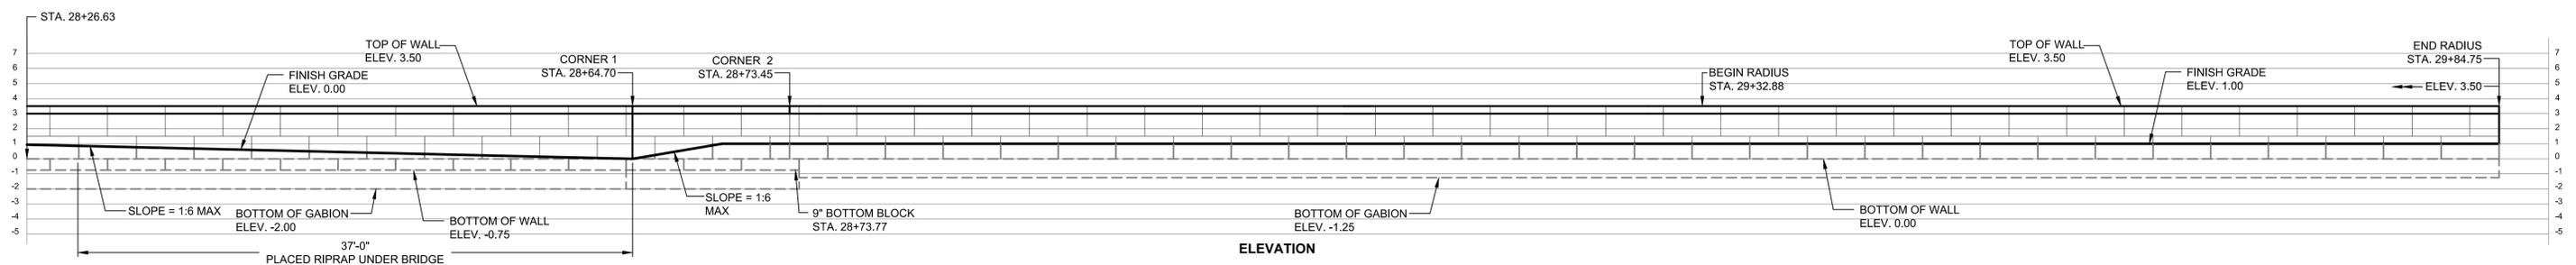

MW-1 MODULAR WALL 1 (MW-1)
SCALE: 3/16"=1'

ADDENDUM NO. 2

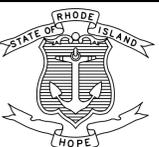

RHODE ISLAND
DEPARTMENT OF TRANSPORTATION



DESIGNED BY: DC
CHECKED: KC
DATE:
SHEET: V1_021
OF: V1_078

SCALE: AS NOTED

REVISIONS			REVISIONS		
NO.	DATE	BY	NO.	DATE	BY
01	6/02/16	DC			

IMPROVEMENTS TO
INTERSTATE ROUTE 195
CONTRACT 16 VOLUME 1 RHODE ISLAND

PROVIDENCE

WALL DETAILS NO. 2
MODULAR WALL - MW-1 PLAN, ELEVATION




EXISTING DUMPED AND PLACED RIP-RAP
SOUTH WATER STREET STA 27+0.00 TO 27+75.00 (APPROXIMATE)

APPROXIMATE LOCATION OF COIR FIBER LOG
STOCKPILED RIP-RAP TO BE RESET BELOW COIR LOG
EXISTING RIP-RAP TO BE REMOVED AND STOCKPILED (HATCHED AREA)




EXISTING PLACED RIP-RAP
SOUTH WATER STREET STA 29+0.00 TO 29+75.00 (APPROXIMATE)


APPROXIMATE LOCATION OF COIR FIBER LOG
STOCKPILED RIP-RAP TO BE RESET BELOW COIR LOG
EXISTING RIP-RAP TO BE REMOVED AND STOCKPILED (HATCHED AREA)

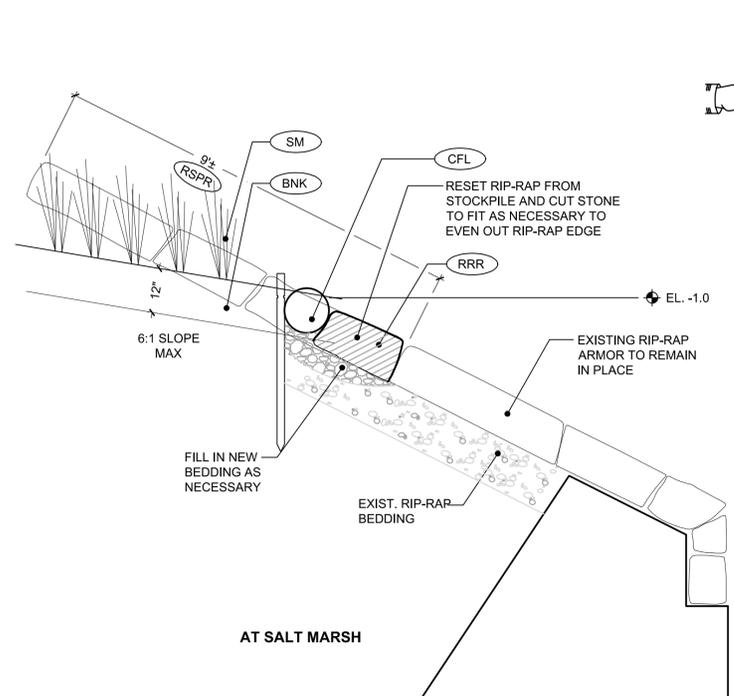

RRR RESET PLACED RIP-RAP FROM STOCKPILE
SCALE: 1/2"=1'

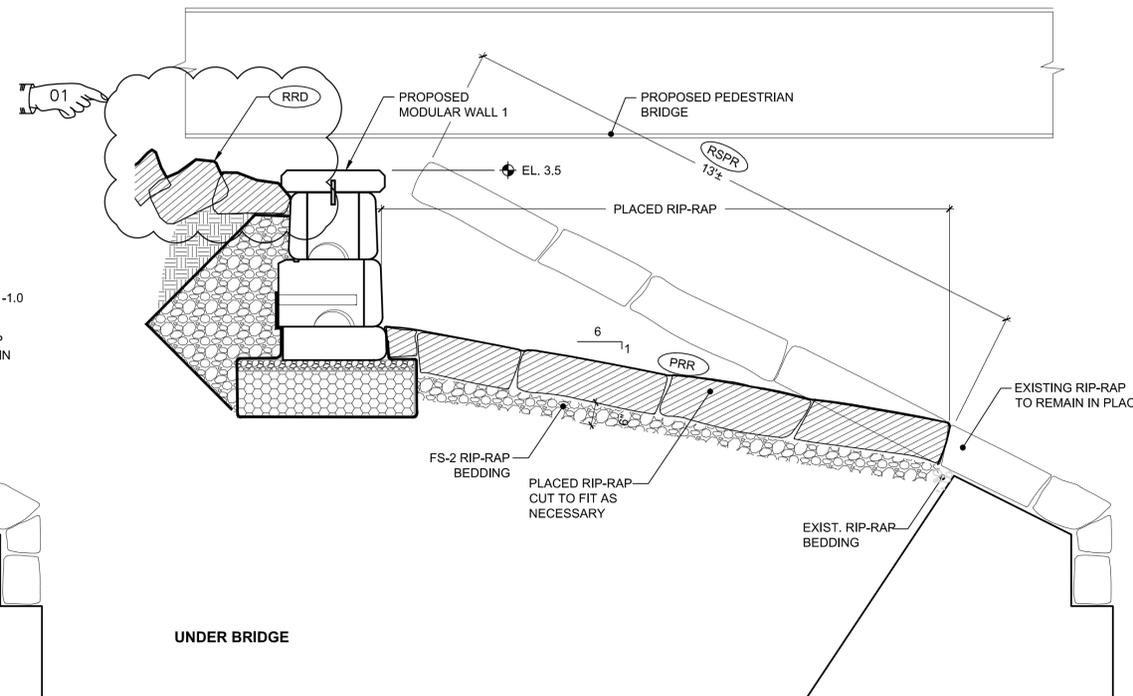


PRR PLACED RIP-RAP
SCALE: 1/2"=1'

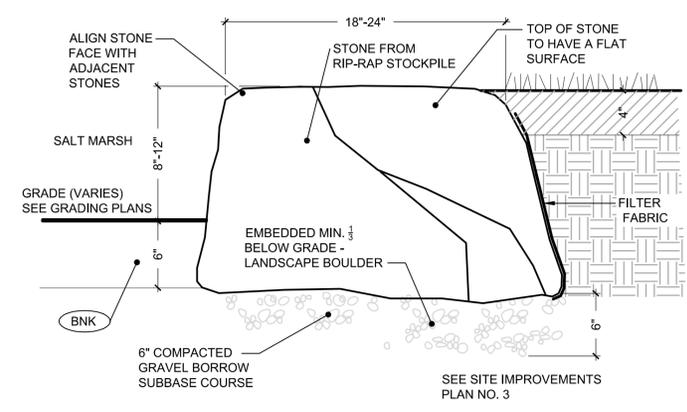

LB LANDSCAPE BOULDER - SECTION
SCALE: 1-1/2"=1'

ADDENDUM NO. 2

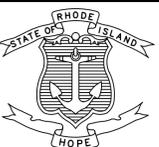

RHODE ISLAND
DEPARTMENT OF TRANSPORTATION




DESIGNED BY: DC
CHECKED: KC
DATE:
SHEET: V1_025
OF: V1_078

SCALE: AS NOTED

REVISIONS			REVISIONS		
NO.	DATE	BY	NO.	DATE	BY
01	6/02/16	DC			

PROVIDENCE
IMPROVEMENTS TO
INTERSTATE ROUTE 195
CONTRACT 16 VOLUME 1 RHODE ISLAND
WALL DETAILS NO. 6
RIP-RAP

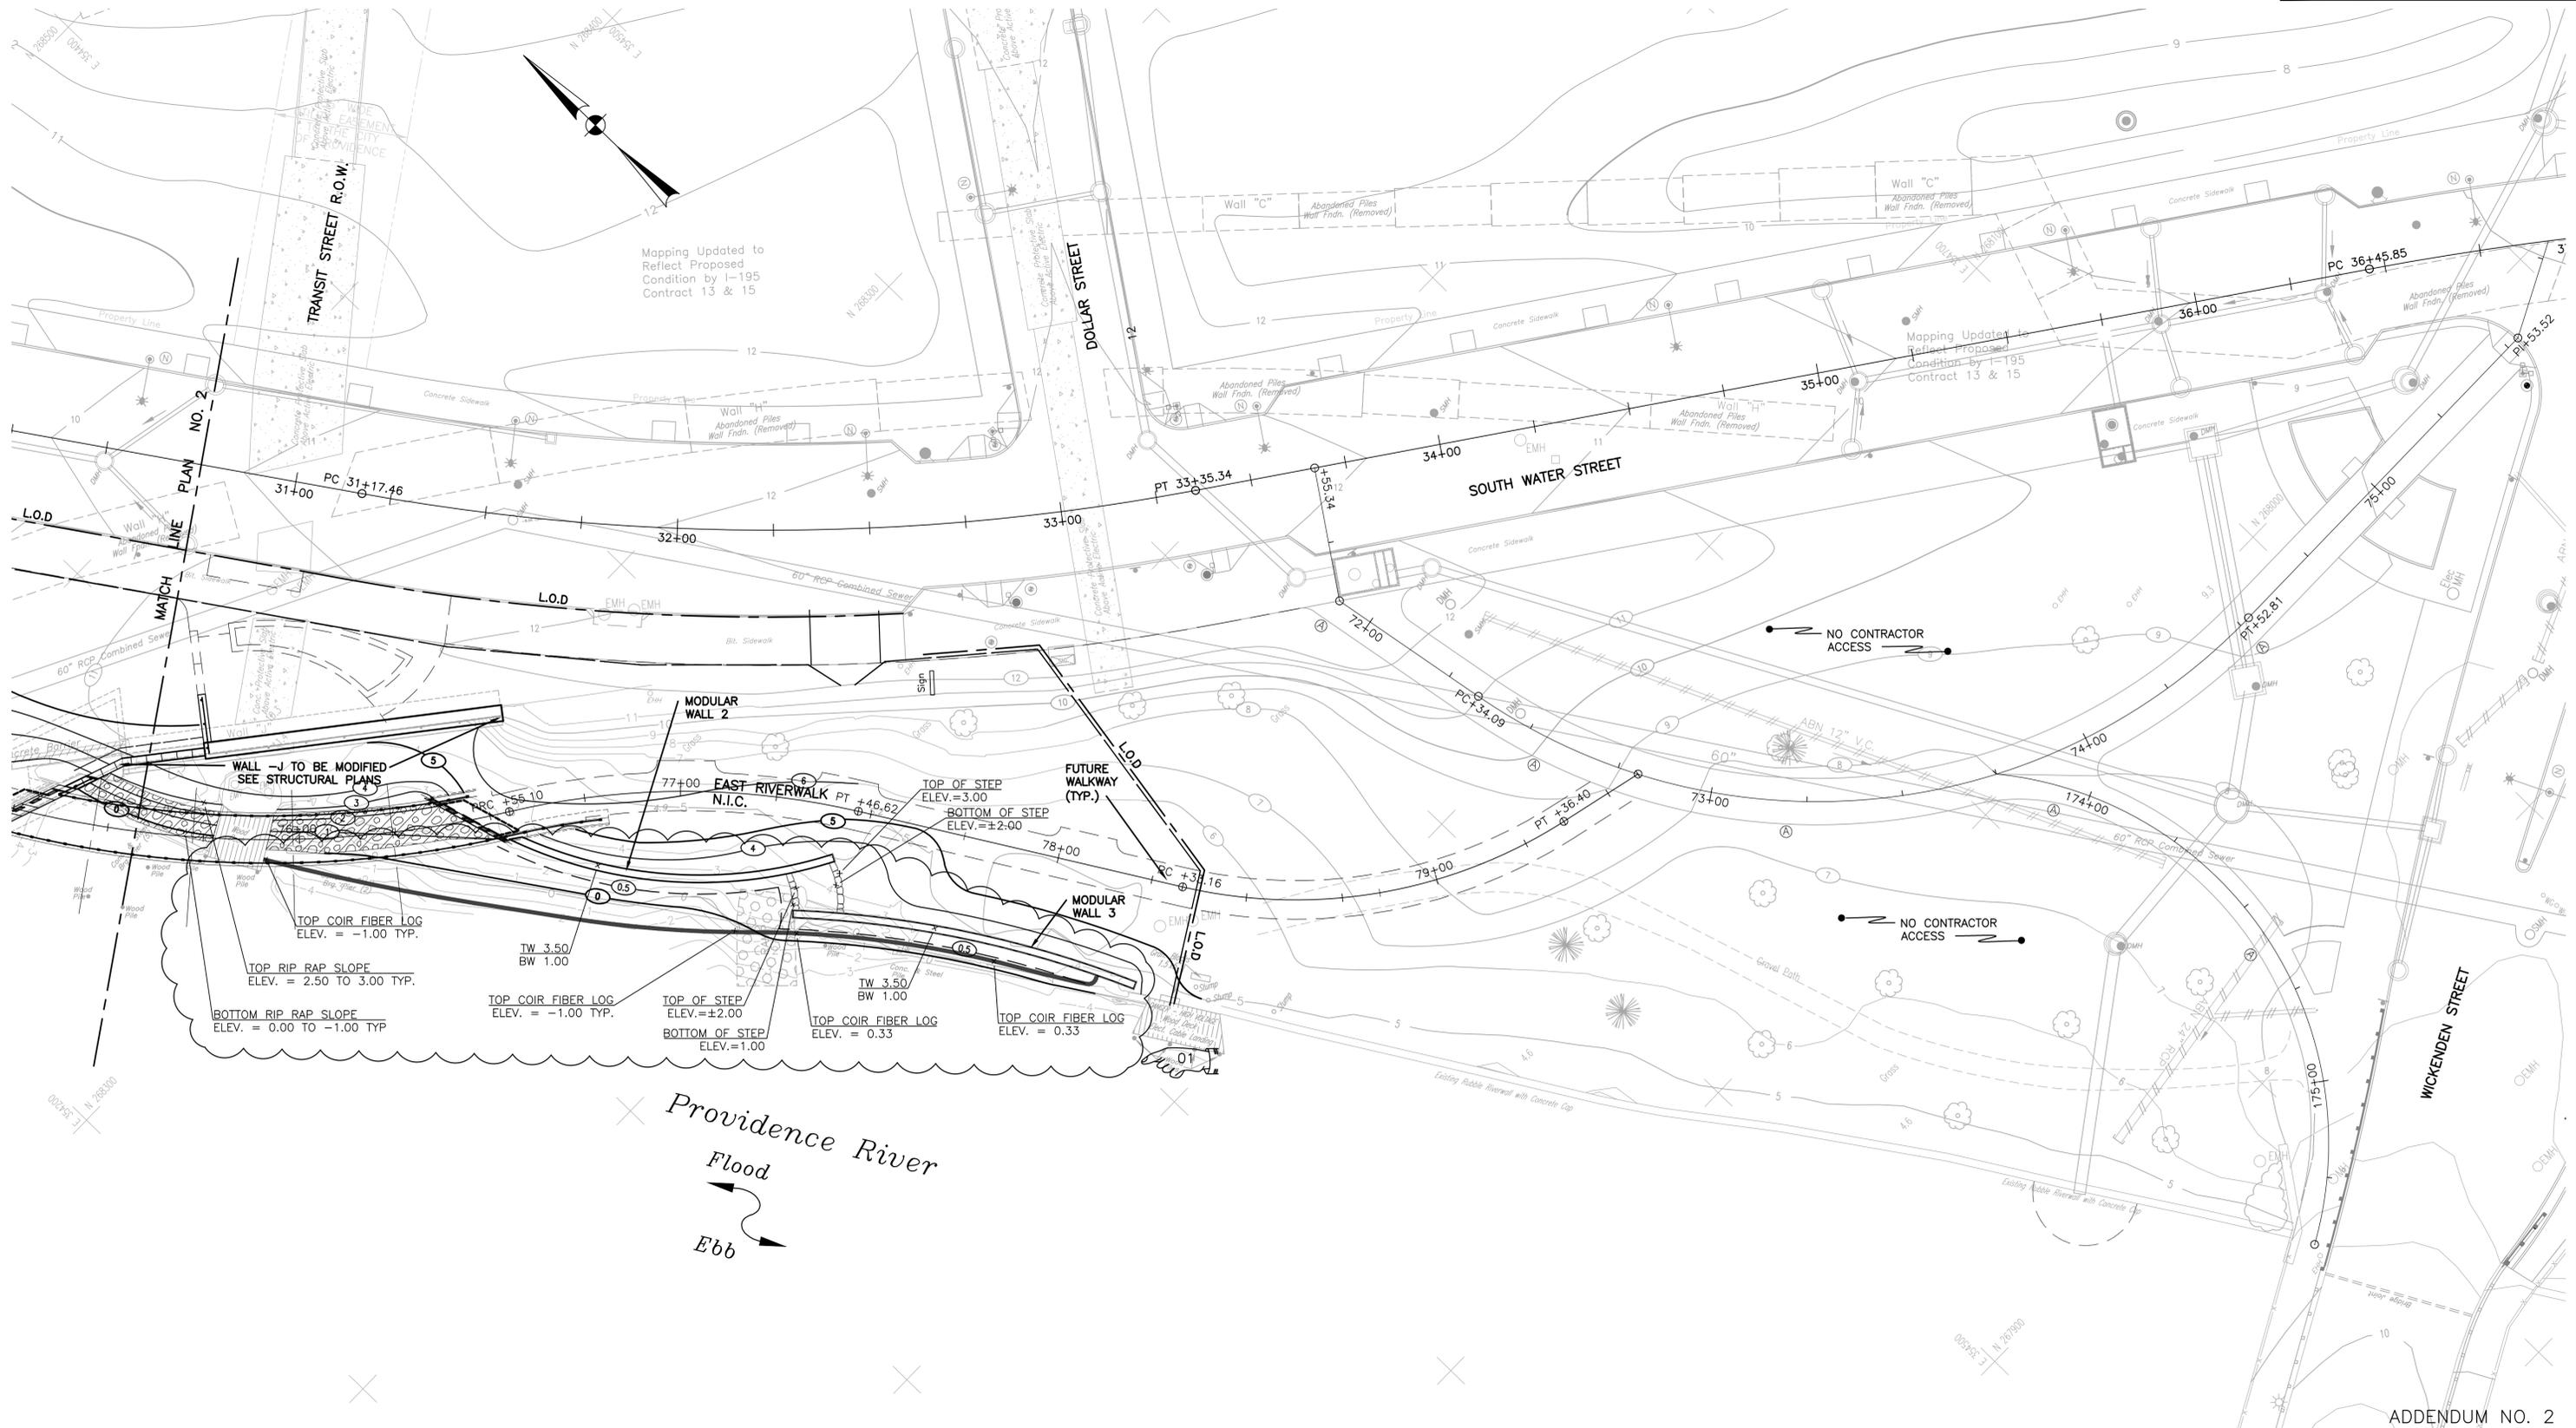

ADDENDUM NO. 2



RHODE ISLAND
DEPARTMENT OF TRANSPORTATION




DESIGNED BY: DC
CHECKED: KC
DATE:
SHEET: V1_027
OF: V1_078

SCALE: 1"=20'

0			10'			20'			40'		
REVISIONS			REVISIONS								
NO.	DATE	BY	NO.	DATE	BY						
01	6/02/16	DC									

PROVIDENCE
IMPROVEMENTS TO
INTERSTATE ROUTE 195
CONTRACT 16 VOLUME 1
GRADING PLAN NO. 3

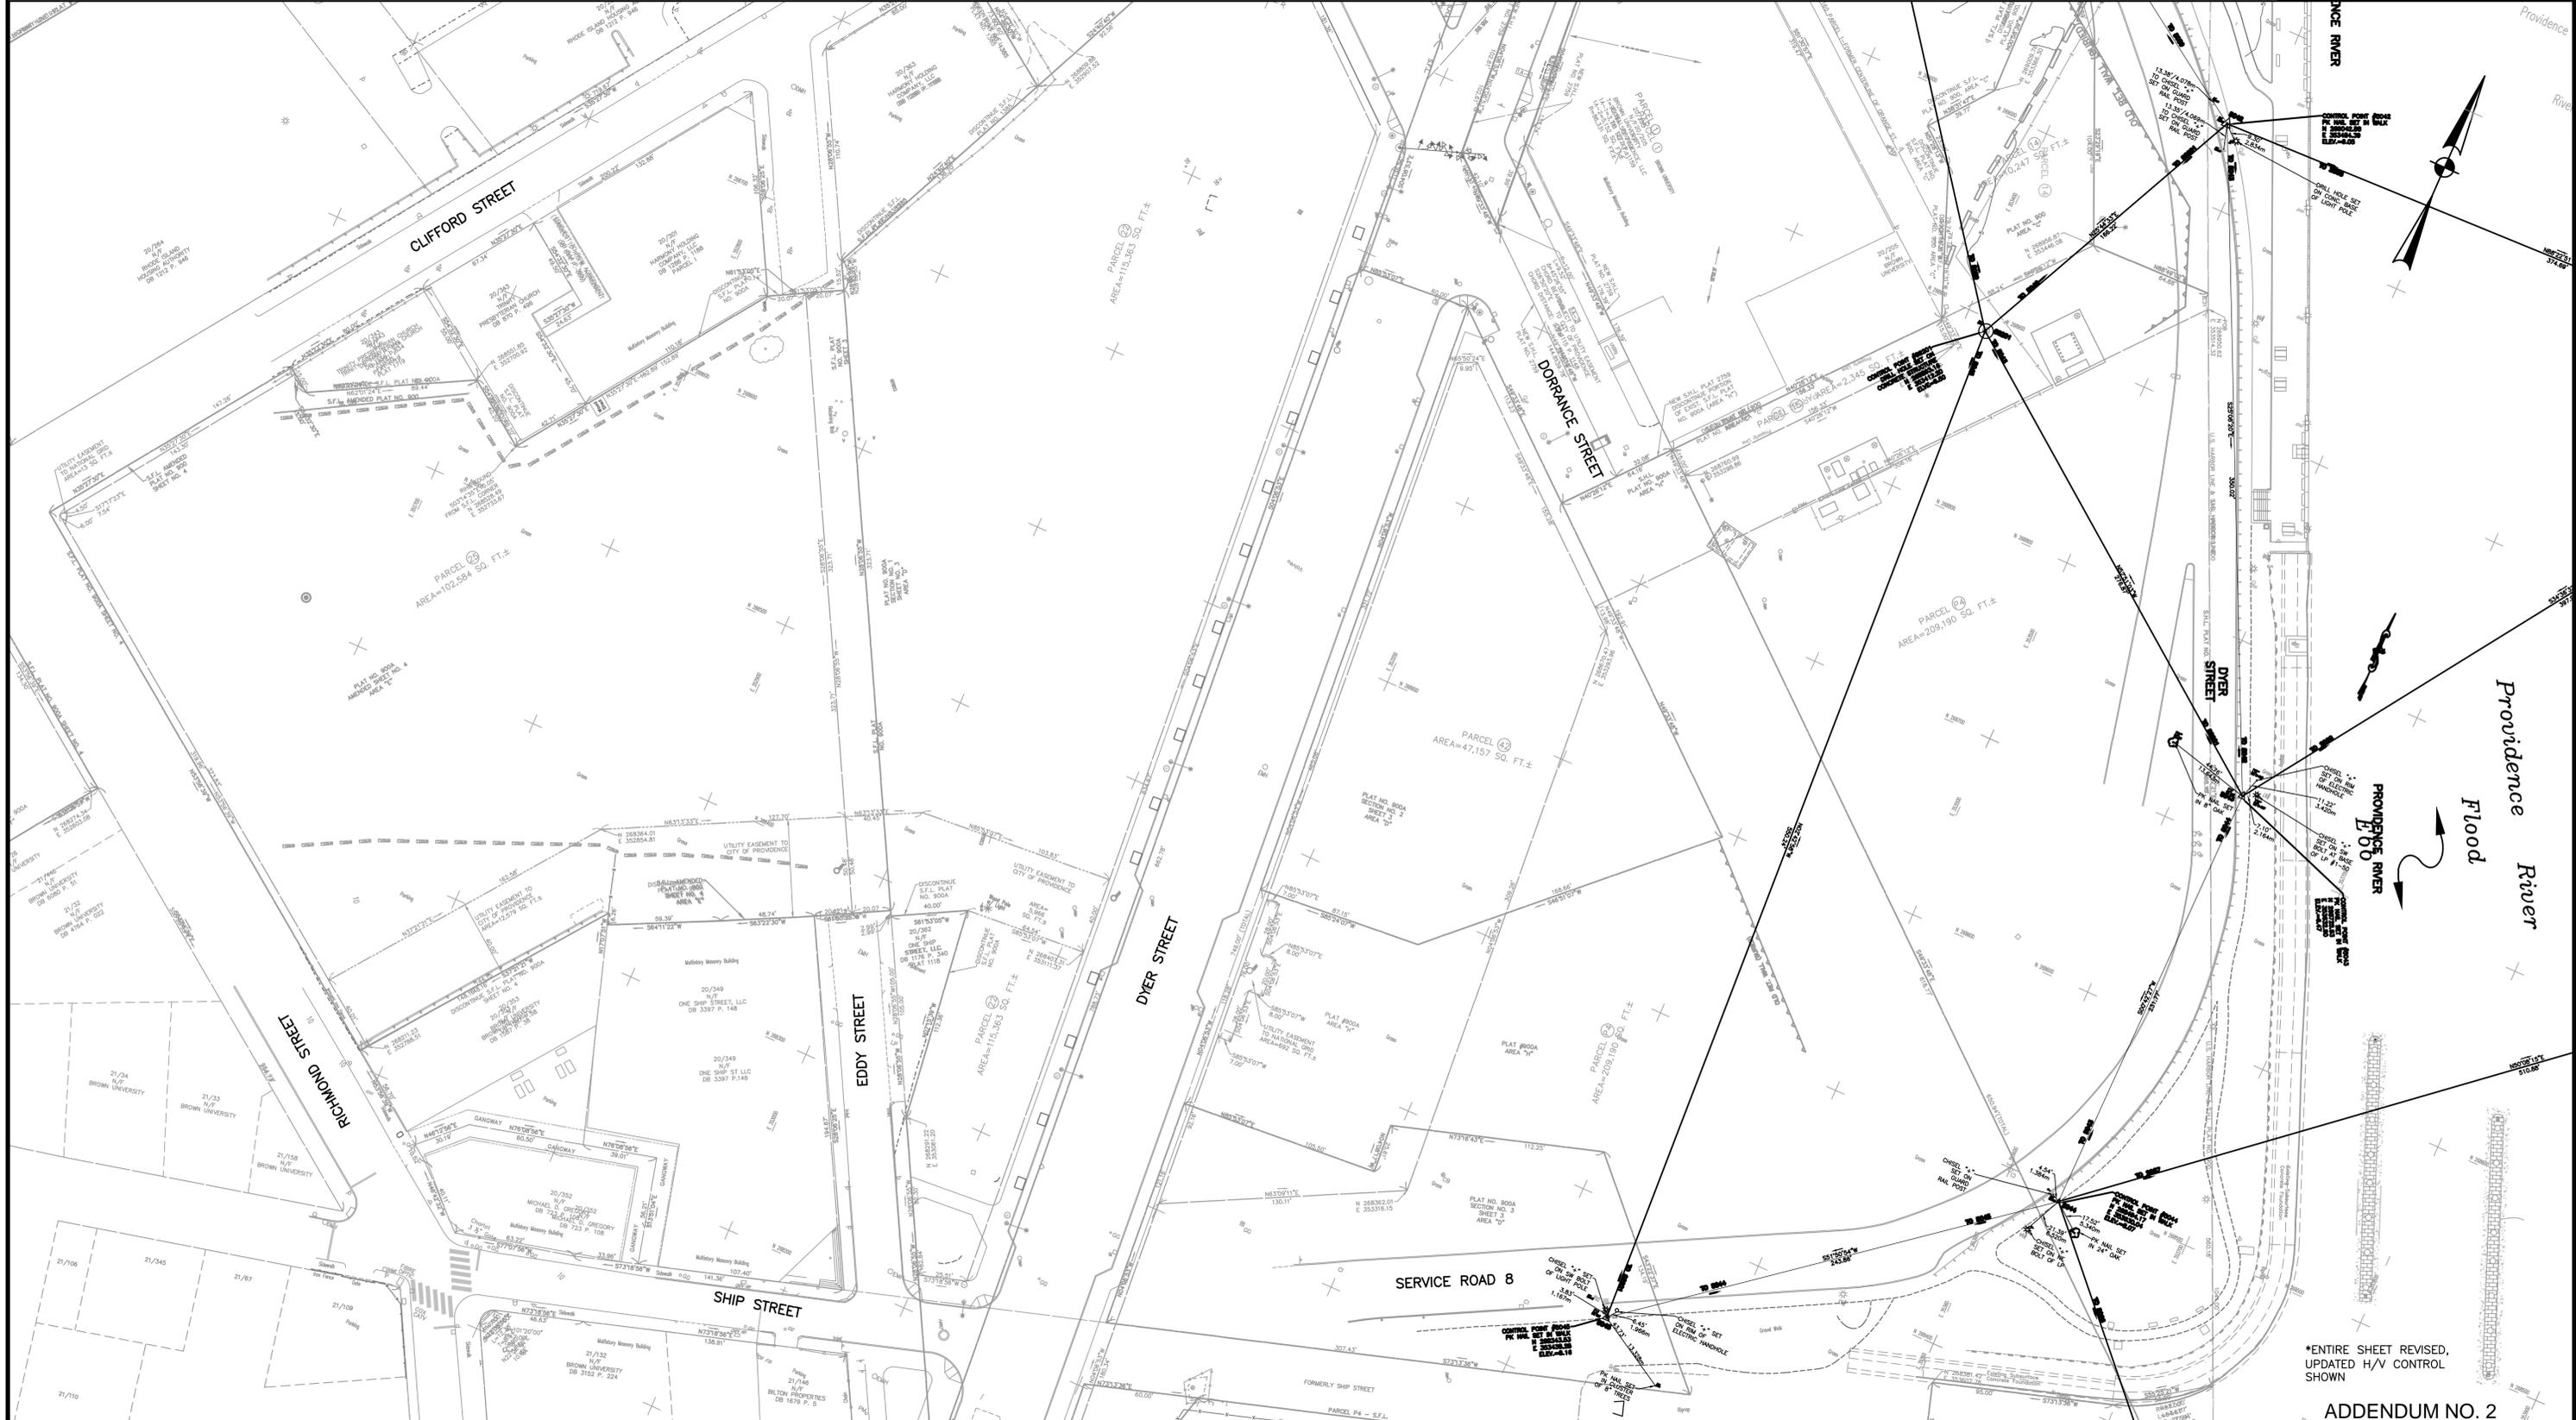

*ENTIRE SHEET REVISED, UPDATED H/V CONTROL SHOWN
 ADDENDUM NO. 2



RHODE ISLAND
 DEPARTMENT OF TRANSPORTATION




DESIGNED BY:
 CHECKED:
 DATE:
 SHEET: v1_040
 OF: V1_078

SCALE: 1"=40'

0	20'	40'	80'		
REVISIONS		REVISIONS			
NO.	DATE	BY	NO.	DATE	BY
1	6/3/12	JC III			

PROVIDENCE
 IMPROVEMENTS TO
 INTERSTATE ROUTE 195
 CONTRACT 16 VOLUME 1
 HORIZONTAL/VERTICAL CONTROL
 PLAN NO. 1
 RHODE ISLAND

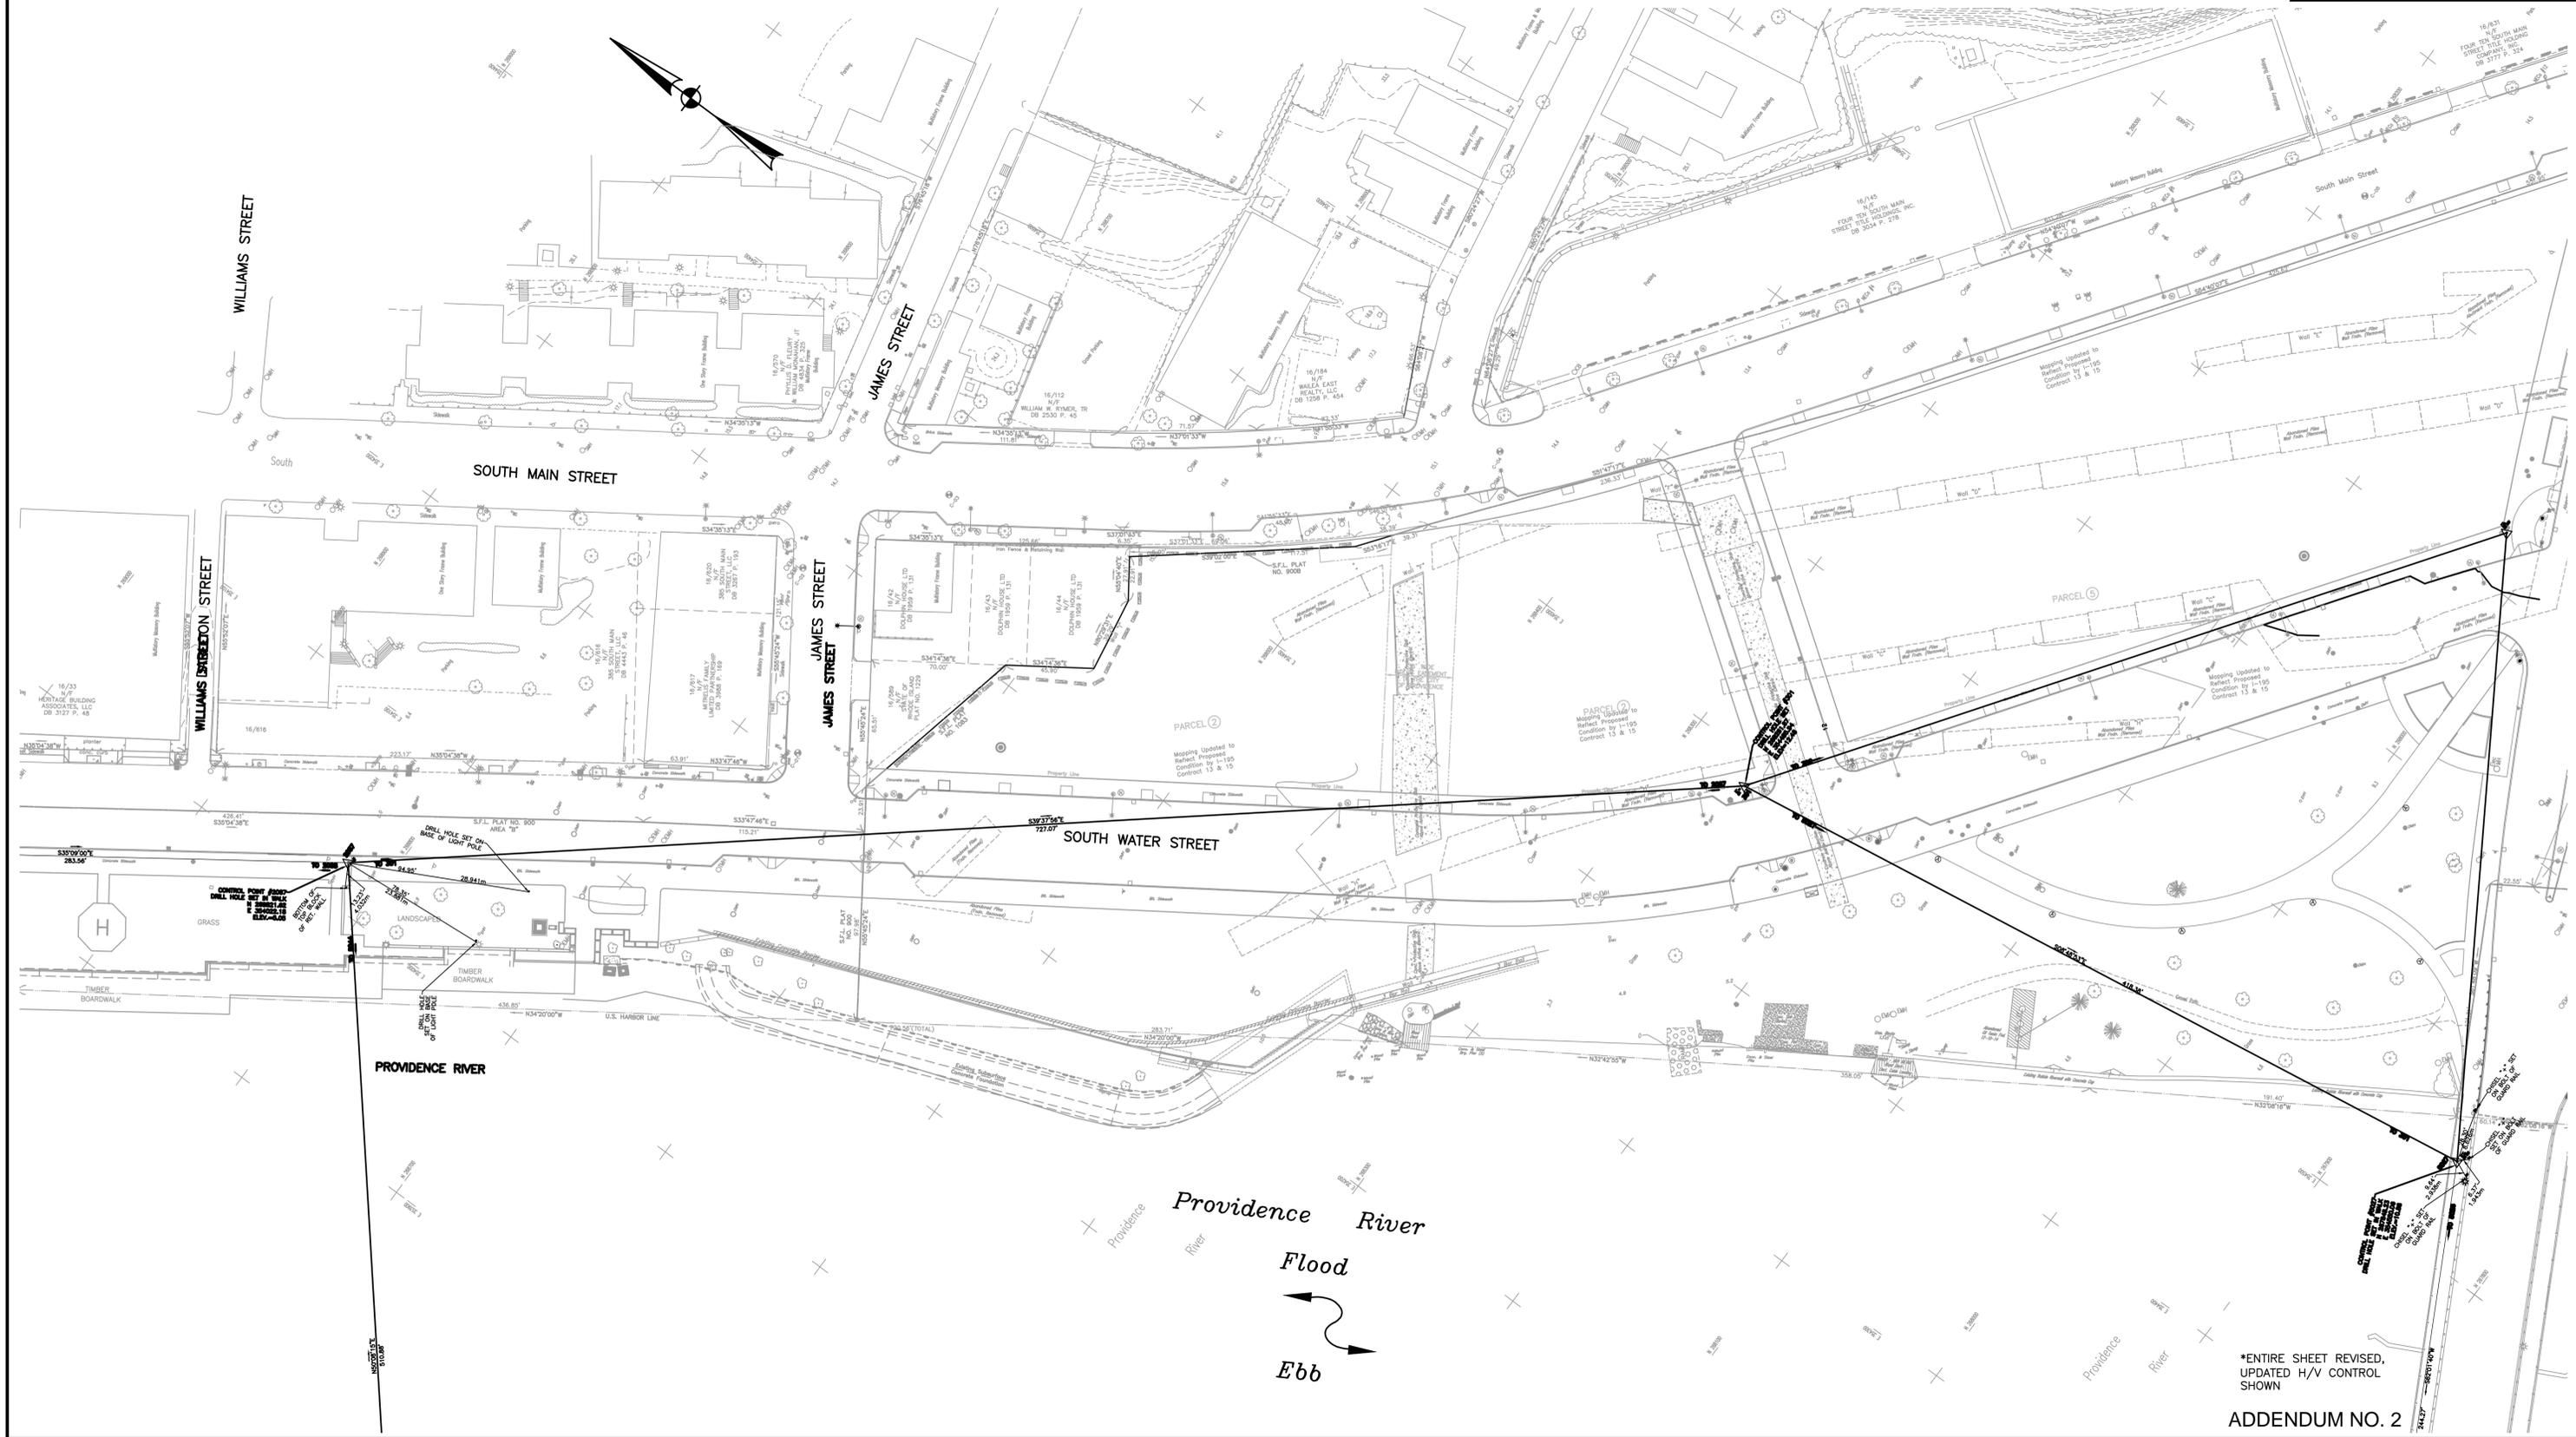

*ENTIRE SHEET REVISED, UPDATED H/V CONTROL SHOWN
 ADDENDUM NO. 2



RHODE ISLAND
 DEPARTMENT OF TRANSPORTATION



DESIGNED BY:
 CHECKED:
 DATE:
 SHEET: v1_041
 OF: v1_078


SCALE: 1"=40'

0	20'	40'	80'
---	-----	-----	-----


REVISIONS			REVISIONS		
NO.	DATE	BY	NO.	DATE	BY
1	6/3/12	JC III			

PROVIDENCE
 IMPROVEMENTS TO INTERSTATE ROUTE 195
 CONTRACT 16 VOLUME 1
 HORIZONTAL/VERTICAL CONTROL
 PLAN NO. 2
 RHODE ISLAND

S. WATER ST	UE (SF)	CEU (SF)	CB (SF)	PF (SF)
30+50	66	0	0	0

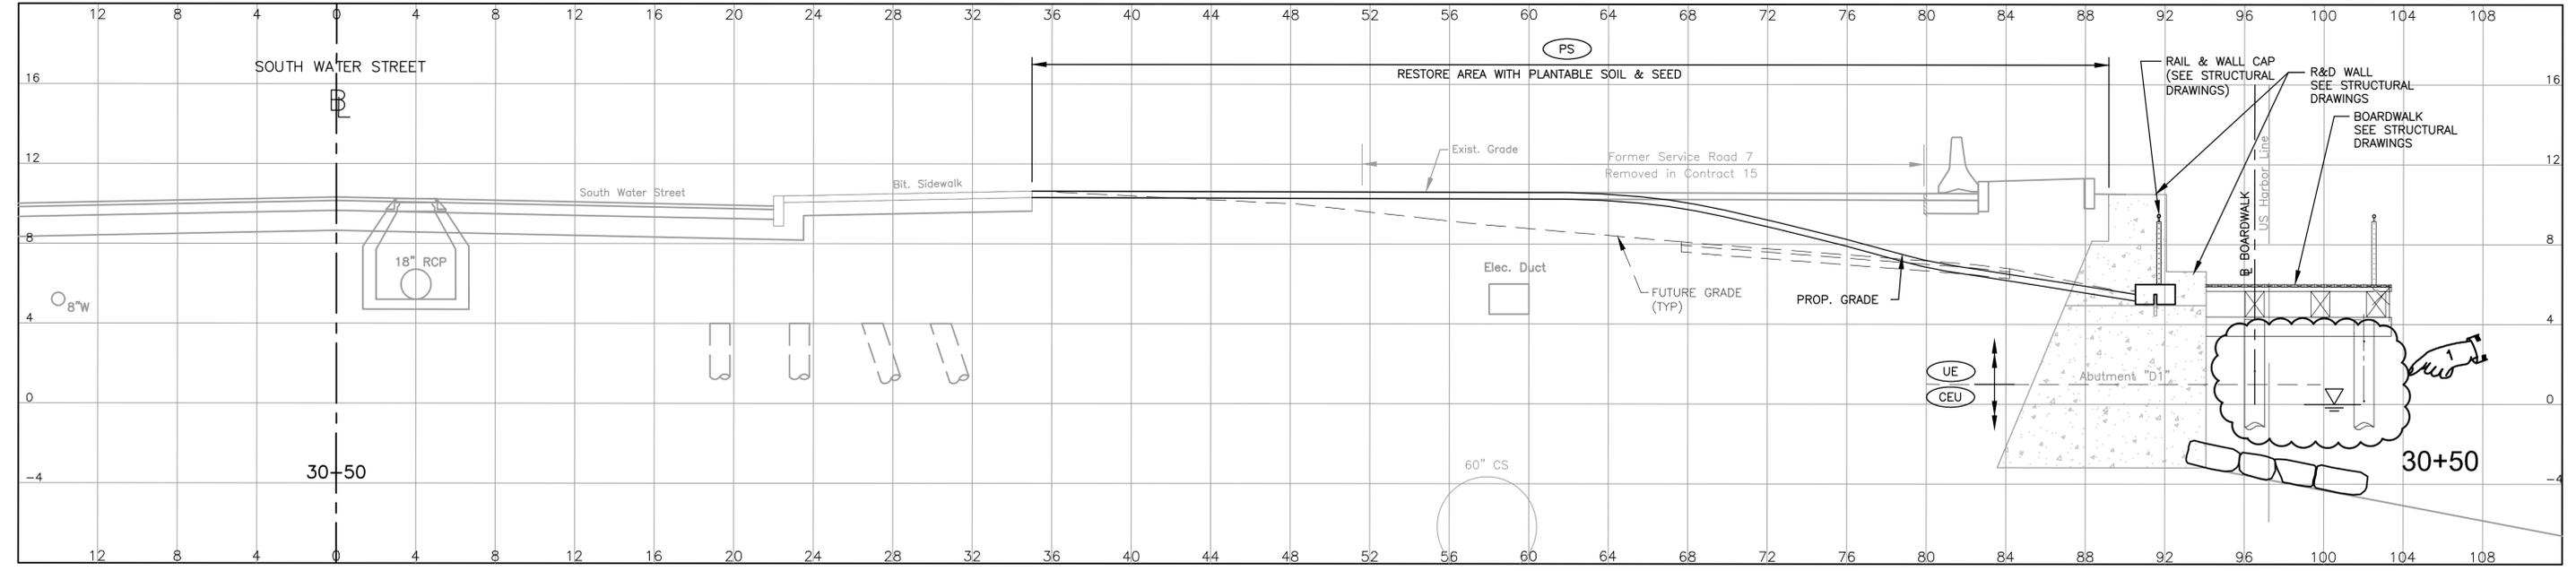

S. WATER ST	UE (SF)	CEU (SF)	CB (SF)	PF (SF)
30+00	96	4	0	0

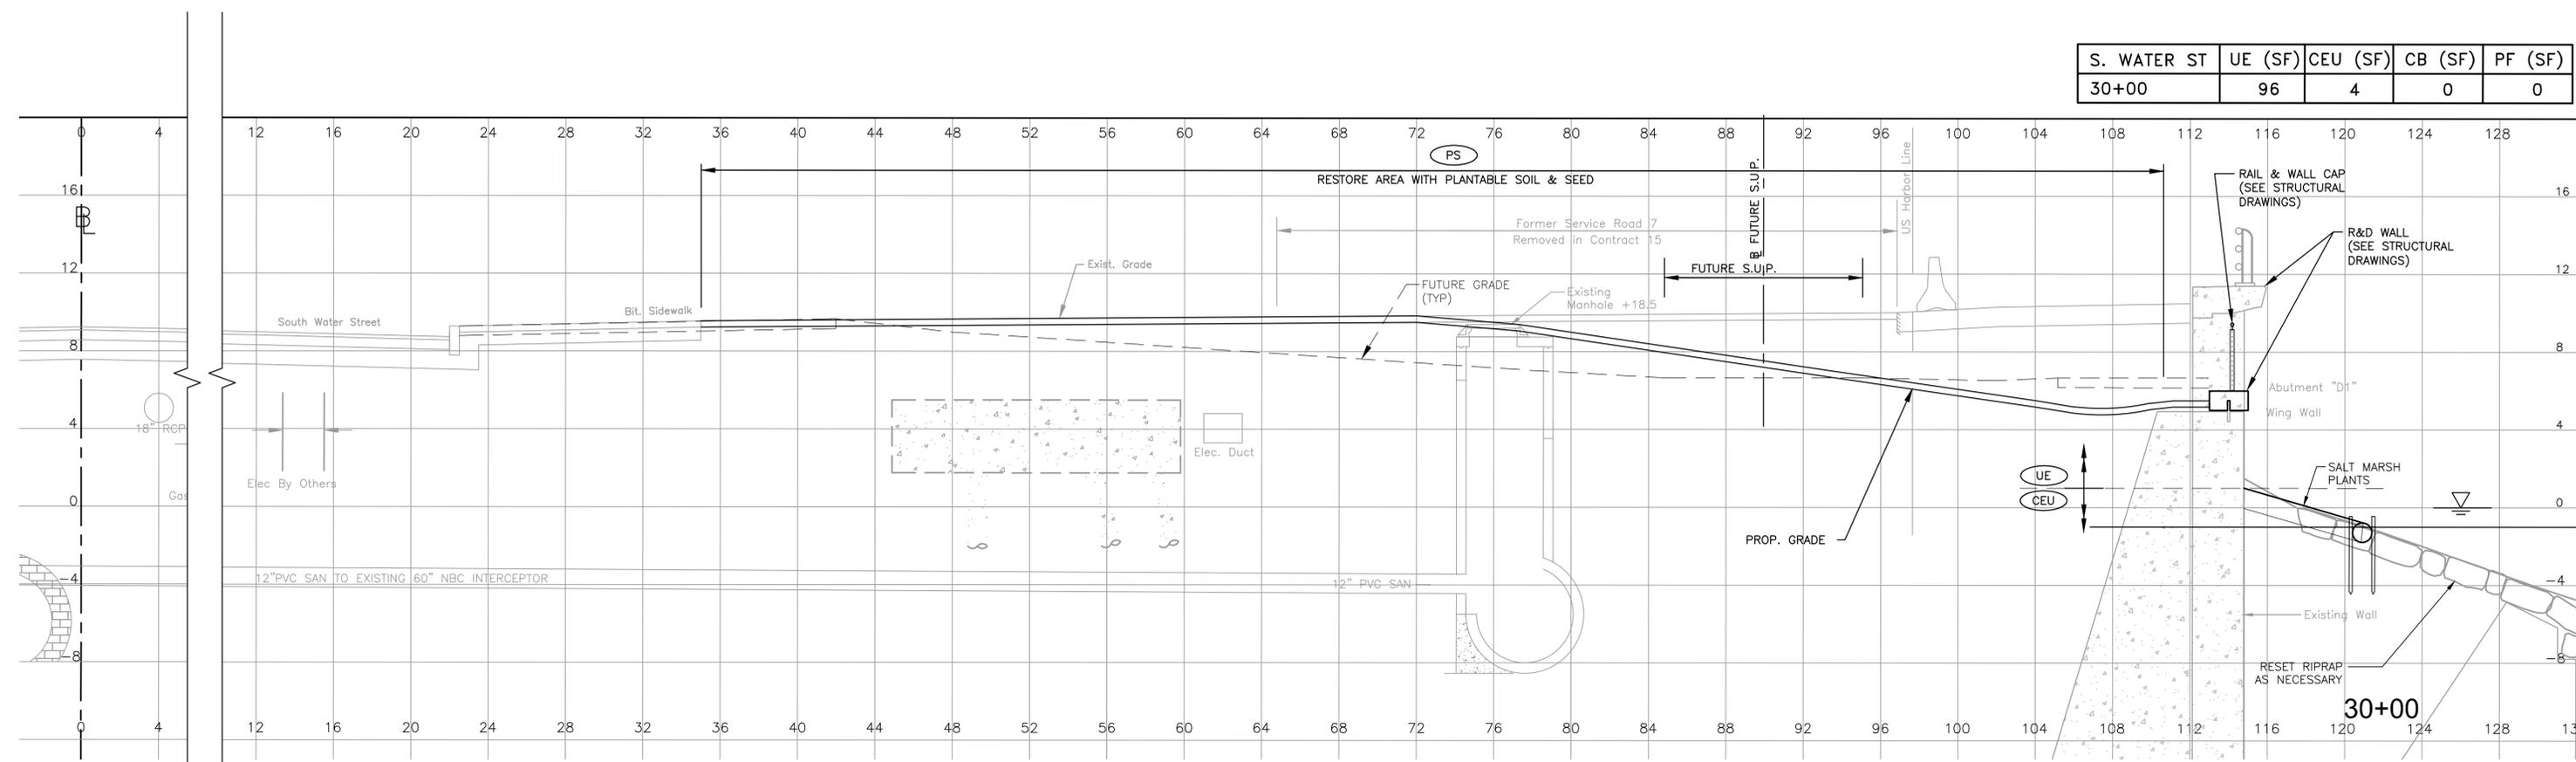

ADDENDUM NO. 2

					DESIGNED BY: CHECKED: DATE: 03/25/16 SHEET: v1_070 OF: V1_078	SCALE: 1"=4' 	IMPROVEMENTS TO INTERSTATE ROUTE 195 CONTRACT 16 VOLUME 1 EAST SIDE PARK CROSS SECTION NO. 5						
					REVISIONS <table border="1"> <thead> <tr> <th>NO.</th> <th>DATE</th> <th>BY</th> </tr> </thead> <tbody> <tr> <td>1</td> <td>6/3/12</td> <td>JC III</td> </tr> </tbody> </table>	NO.		DATE	BY	1	6/3/12	JC III	REVISIONS <table border="1"> <thead> <tr> <th>NO.</th> <th>DATE</th> <th>BY</th> </tr> </thead> <tbody> <tr> <td></td> <td></td> <td></td> </tr> </tbody> </table>
NO.	DATE	BY											
1	6/3/12	JC III											
NO.	DATE	BY											