



EXISTING CONDITIONS

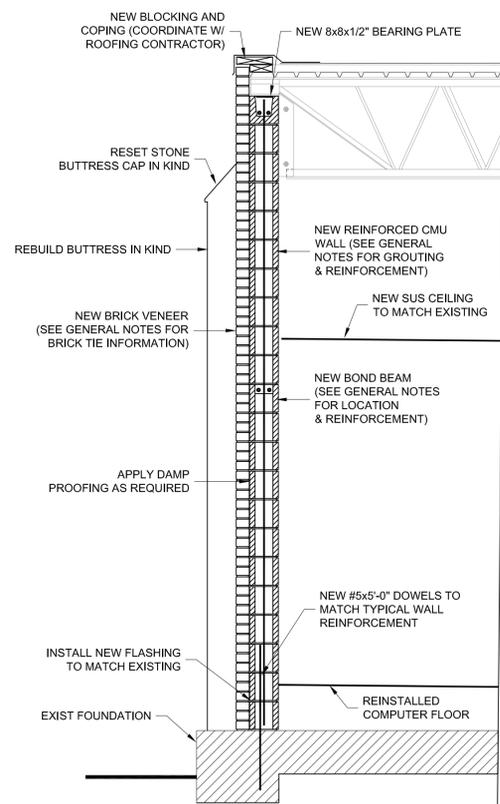


NEW WORK

**1 SECTION**  
1/4"=1'-0"

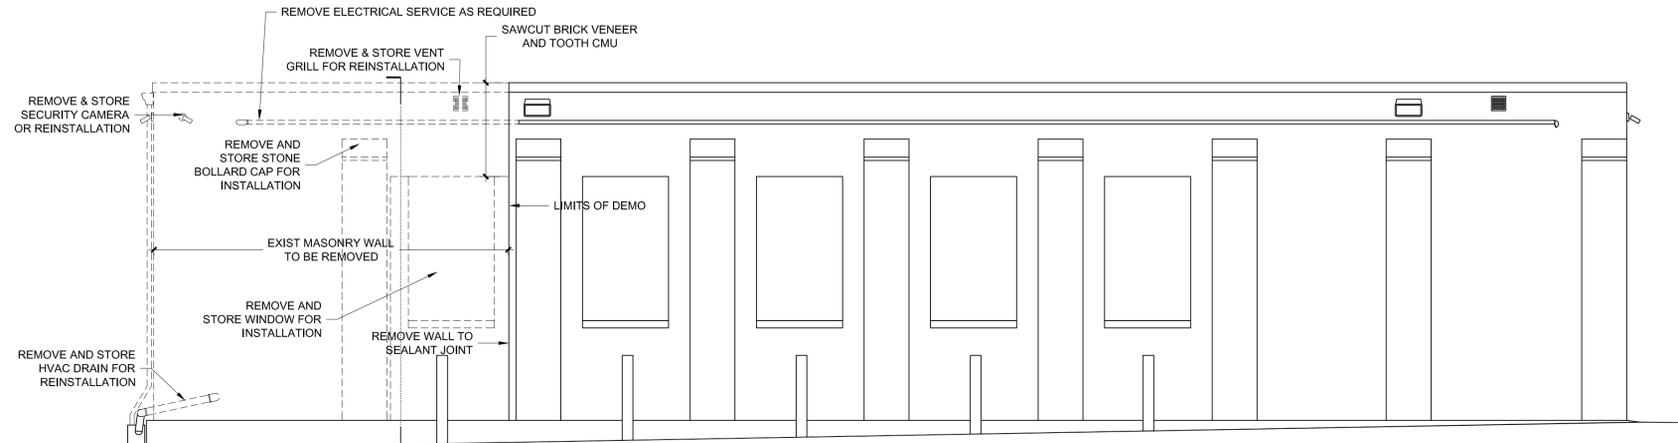


EXISTING CONDITIONS

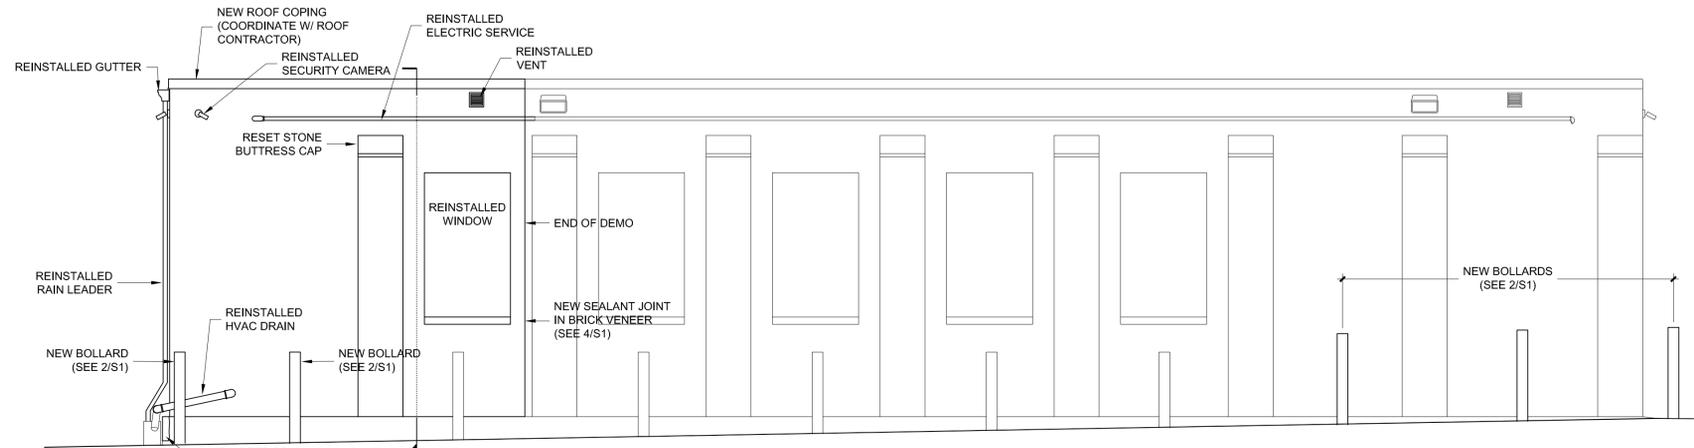


NEW WORK

**2 WEST ELEVATION**  
1/4"=1'-0"

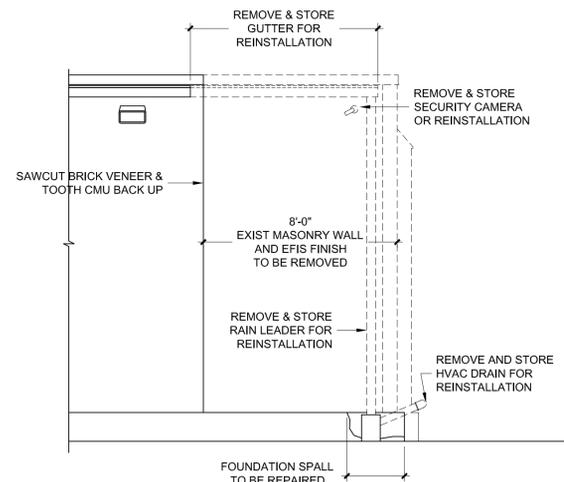


EXISTING CONDITIONS

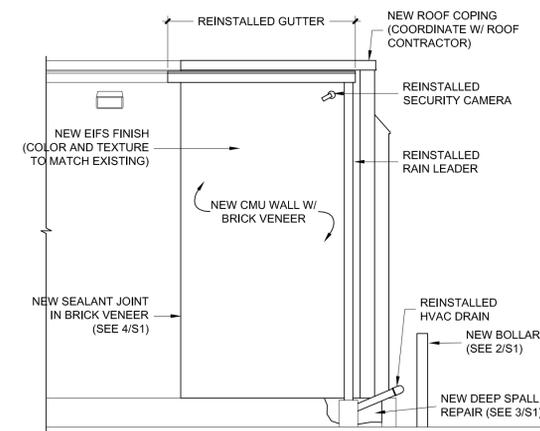

NEW WORK

**3 PARTIAL NORTH ELEVATION**  
1/4"=1'-0"

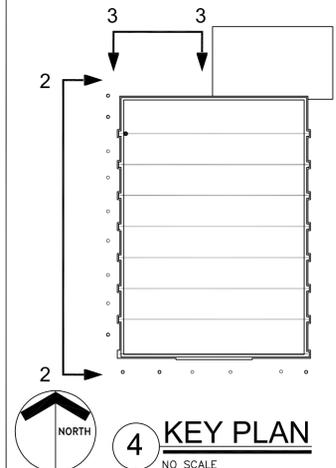

**4 KEY PLAN**  
NO SCALE