

June 2, 2014

STATE OF RHODE ISLAND AND PROVIDENCE PLANTATION
DEPARTMENT OF ADMINISTRATION

DIVISION OF PURCHASES BID NO. 7548775

RHODE ISLAND DEPARTMENT OF TRANSPORTATION

RHODE ISLAND CONTRACT NO.2014-CB-037

FEDERAL-AID PROJECT NO. FAP Nos: 3RD-PRTY(222), BRO-0499(001)

Great Island Br. #499

Galilee Escape Road to Basin Road

CITY/TOWN OF Narragansett

COUNTY OF WASHINGTON

NOTICE TO PROSPECTIVE BIDDERS

ADDENDUM NO. 1 Prospective bidders and all concerned are hereby notified of the following changes in the Plans, Specifications, Proposal and Distribution of Quantities for this contract. These changes shall be incorporated in the Plans, Specifications, Proposal and Distribution of Quantities, and shall become an integral part of the Contract Documents.

A. Clarification

1. RIDEM State Port Manager

Contractor shall coordinate all marine movements and staging activities that may impact Port of Galilee facilities with the Rhode Island Department of Environmental Management State Port Manager, Daniel Costa, tel. (401)783-5551.

B. General Provisions - Contract Specific

1. Utility and Municipal Notification and Coordination

Delete page CS-3 in its entirety and replace it with revised page CS-3(R-1) attached to this Addendum No. 1. The State Port Manager has been added to the list of utility/municipality representatives.

2. Coordination with Other Projects

Delete page CS-10 in its entirety and replace it with revised page CS-10(R-1) attached to this Addendum No. 1. A requirement has been added to coordinate with the RIDEM State Port Manager.

C. Drawings/Plans - Change/Addition

1. Sheet No. 16 – Framing Plan

Revise Sheet No. 16 as shown on Sketch No. 1(R-1) attached to this Addendum No. 1. The Utility Support Details have been revised.

D. Pre-Bid Sign-In Sheet

1. Sign-In Sheet

The sign-in sheets from the pre-bid conference have been attached to this Addendum No.1 for informational purposes.



RI Department of Transportation
Chief Engineer

highway construction start date. Immediately following the Pre-construction Conference, the Contractor shall initiate survey layout required for utilities.

It is required that the Contractor notify each utility company no less than two (2) weeks in advance of any work near the existing utility facilities to remain. National Grid (gas) requires six (6) weeks advance notice.

The applicable utility/municipality representatives are as follows:

<u>Utility/Municipality</u>	<u>Contact</u>	<u>Phone Number</u>
Cox Communications	David Velilla	401-615-1284
Verizon	Anthony Filomeno	401-727-9543
National Grid – Electric	Thomas Capobianco	401-787-7248
Town of Narragansett		
Fire Department	Acting Chief David Arnold	401-789-1000
Engineering	Jeffry Ceasrine, P.E.	401-782-0637
Water Division	Edward Sylvia, Jr.	401-782-0639
Wastewater Division	Douglas Nettleton	401-782-0639
RI Department of Environmental Management		
State Port Manager	Daniel Costa	401-783-5551

The following utility involvement is anticipated.

<u>Utility</u>	<u>Utility Working Time</u>
Verizon	10 work days - Place new poles and anchors. 45 work days - Place new cable and guying; splice new cable and transfer existing services; remove old cable and poles.
National Grid – Electric	4 weeks
Cox Communications	2 weeks

5. SPECIALTY ITEMS

The following items are hereby designated “Specialty Items”:

- a. Coastal Wetland Mitigation
- b. Management of Contaminated Soil and Sediment
- c. Guardrail Items
- d. Seeding
- e. Decorative Pole/Luminaires and Electrical Systems
- f. Traffic Signal Items
- g. Traffic Signing (Excluding Temporary Construction Signs)
- h. Pavement Markings

18. COORDINATION WITH OTHER PROJECTS

The Contractor shall be aware of other construction projects ongoing or commencing during the construction period of this contract. The RIDEM currently has a project under construction for improvements to the boat ramp at the southeast corner of the bridge, and other projects that utilize the bulkhead at the southwest corner of the bridge for access to barges and other vessels. It shall be the Contractor's responsibility to coordinate with the Engineer and the RIDEM State Port Manager to determine the impacts of his construction operations on adjacent projects. The Contractor may be required by the Engineer to attend periodic coordination meetings with representatives of the Town and State to discuss and resolve potential conflicts.

19. GEOTECHNICAL DATA

Boring logs are included in the Geotechnical Data Report which is included as an appendix to these Contract Specific General Provisions. This document has been provided for informational purposes only.

Boring samples are available for inspection, by appointment, at: Paul B. Aldinger & Associates, 860A Waterman Ave, Suite 9, East Providence, RI 02914.

$\frac{7}{8}$ "x2" SLOTTED HOLE IN SUPPORT ANGLE FOR $\frac{3}{4}$ " H.S. BOLT (TYP.)

L 6x6x $\frac{1}{2}$ SUPPORT ANGLE, 2'-3" LONG

UTILITY
CONNECTION ASSEMBLY, TWO SIDES TO EMBEDDED PLATE, SEE DETAIL THIS

1

$\frac{1}{2}$ "x5"x12" EMBEDDED ATTACHMENT PLATE (TY


$\frac{3}{4}$ " ϕ HEADED ANCHOR, 6" LONG, TWO PER PLATE (

ADJUSTABLE PIPE ROLLER ASSEMBLY

UTILITY

UTILITY SUPPORT (US) DETAIL

SCALE: 1" = 1'-0"

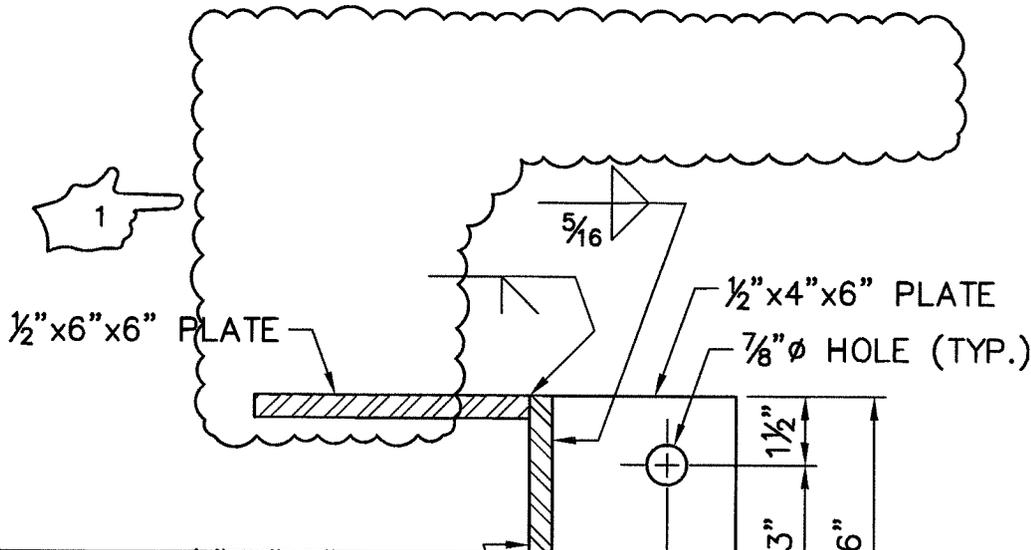

1. ALL ST
CONFO
M270 (
2. THE EN
FABRIC
AASHTO
DESIGN
3. ADJUST
NON-O
WASHE
INSULA
MOVEM
MANUF
4. PAYME
PIPE R
CODE 8



Gordon R. Archibald, Inc.
Civil and Environmental Engineers

TITLE OF SKETCH
REPLACEMENT OF
GREAT ISLAND BRIDGE NO. 499
FRAMING PLAN

R.I. CONTRACT NO.
2014-CB-037

SKETCH NO.
1

DATE: 6/02/2014

ADDENDUM NUMBER 1

REVISION TO
SHEET NO. 16



Division of Purchases
One Capital Hill
Providence, RI 02908

"NON-MANDATORY" PRE-BID CONFERENCE SIGN IN SHEET

BID NUMBER: 7548775
 BID TITLE: Great Island Bridge
 PREBID DATE AND TIME: May 29, 2014 @ 9:00 AM

Purchasing Representative:
 Pre-bid START TIME:
 Pre-bid END TIME:

COMPANY NAME	COMPANY REPRESENTATIVE	ADDRESS	CONTACT E-MAIL	CONTACT PHONE NUMBER	CONTACT FAX NUMBER	PROPOSAL SUBMITTED (For Purchasing Use Only)
RIDOT	GARY GARZONKE		gary.garzonzke@dot.ri.gov	222-3760		
RIDOT	Andy Johnson		Andy Johnson	X 41083		
RIDOT	Mary Victoria-Bertrand		mary.bertrand@dot.ri.gov	222-2053	X4291	
GRA, INC	R. J. CONCA	700 MAIN ST PAWT. RI	rcancon@grainc.com	726-4064		
GRA, INC	WAYNE SINGLER		wsinger@grainc.com	"	"	
Mansford	Andrew Iovanni	24 martin st. Cumberland	a.iovanni@mansford.com	333-2550		
John Rocchio Corp	Bob Pion	20 Lake View Parkway Smithfield RI	Bob Pione John Rocchio Corp. RI	949-5585		
GRA, INC	JOHN ST. CYR	200 MAIN S PAWTUCKET	JSTCYR@GRAINC.COM	726-4084		
AP Llamozillo & Sons	Christina Viera	70 Calvary St. Providence RI	cviera@apllamozillo.com	401-351-0877		
David W. Fish	RIDOT		david.fish@dot.ri.gov	401-222-2053	X4022	
Tim Dervay	JHL	50 Litchfield Place Cumberland	Salome Jhl@northcoast.com	333-4306		
JEFF BOSTOCK	Aetna BRIDGE	30 BOSTOCK BLVD WARWICK, RI 02886	JBOBOSTOCK@AETNA	401-728-0400		