



STATE OF RHODE ISLAND AND PROVIDENCE PLANTATIONS

Department of Administration
DIVISION OF PURCHASES
One Capitol Hill
Providence, RI 02908-5855

Tel: (401) 574-8100
Fax: (401) 574-8387
Website: www.purchasing.ri.gov

September 27, 2013

ADDENDUM NUMBER TWO




RFQ # 7513371

**TITLE: Repairs & Preventive Maintenance for Powers Parking Garage,
Prov.-DOA**

Closing Date and Time: 10/23/13 at 1:45 PM

**Per the issuance of this ADDENDUM #2
(1 page and 8 drawings, including this cover sheet)**

Specification Change /Addition / Clarifications

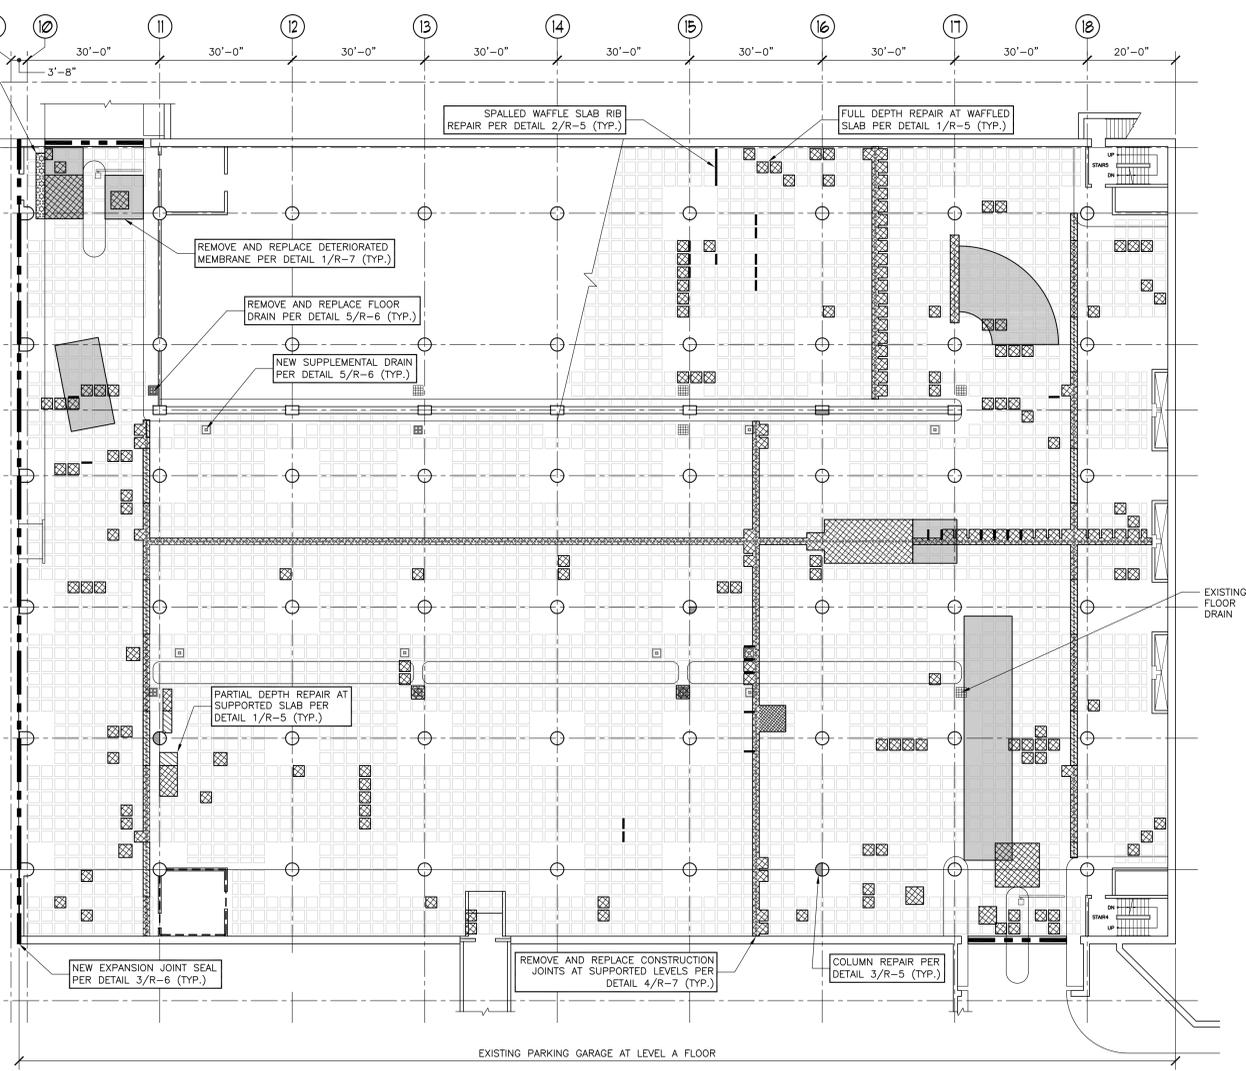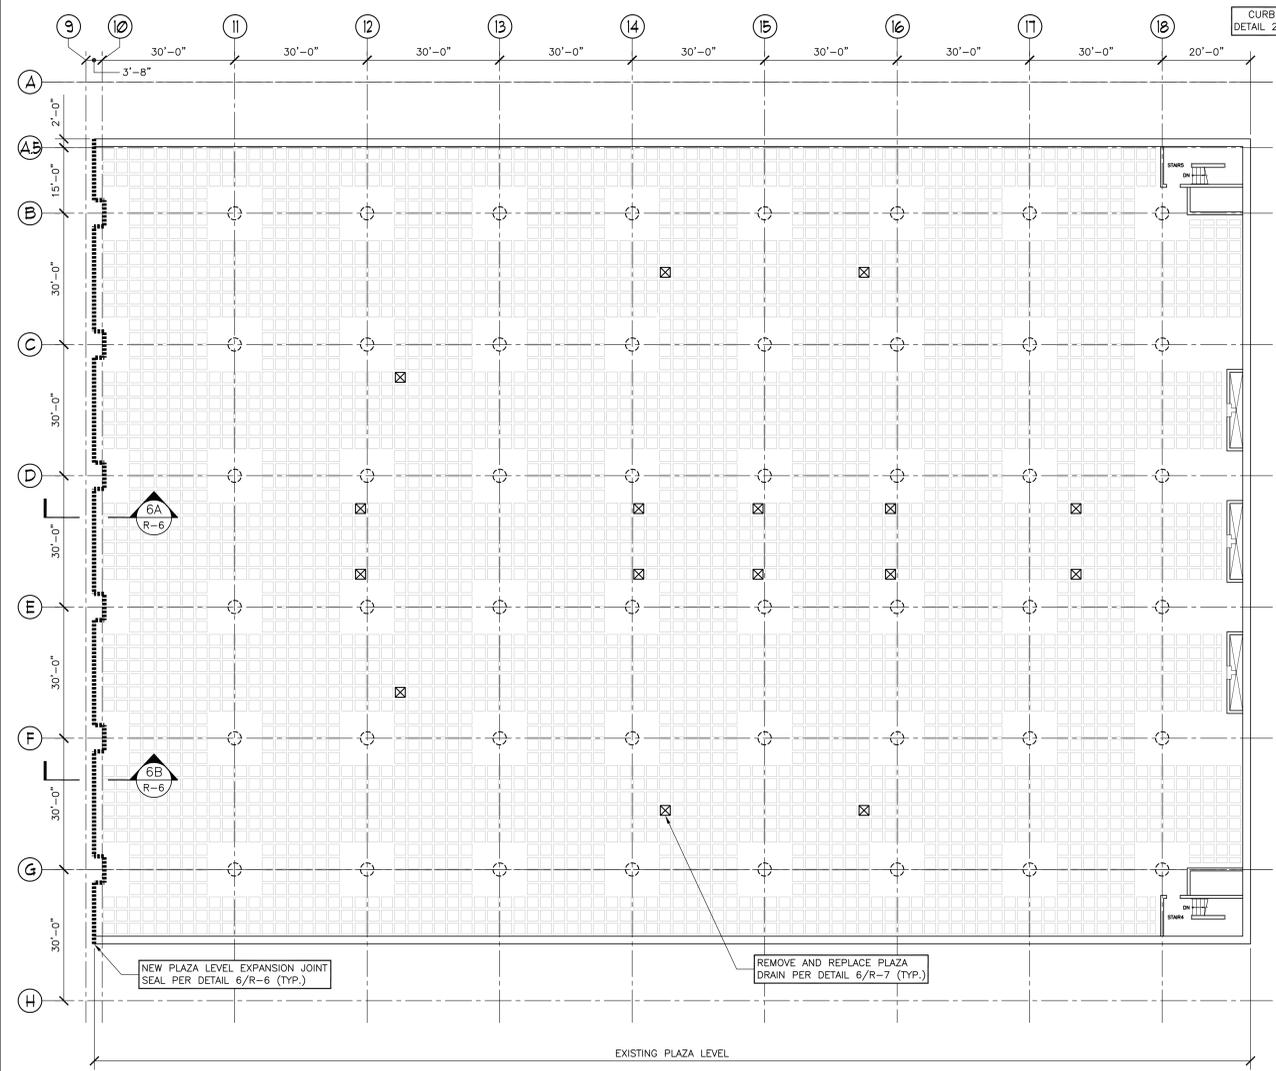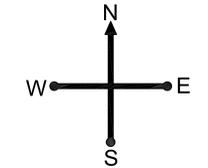

POWERS PARKING GARAGE - PLAZA LEVEL FRAMING PLAN
 SCALE: 1/16"=1'-0"



POWERS PARKING GARAGE - LEVEL A FRAMING PLAN
 SCALE: 1/16"=1'-0"

NOTES:

1. ALL REPAIR LOCATIONS AND QUANTITIES SHALL BE VERIFIED IN THE FIELD BY THE CONTRACTOR IN THE PRESENCE OF THE ENGINEER.
2. FOR REPAIR DETAILS SEE DRAWINGS R-5, R-6 AND R-7.
3. ALL NEW CONCRETE SHALL BE 5,000 PSI. CONCRETE DESIGN SHALL BE APPROVED BY THE ENGINEER PRIOR TO COMMENCING REPAIRS.
4. ROUT AND SEAL FLOOR CRACKS PER DETAIL 4/R-7.
5. REMOVE AND REPLACE SELECT CRACK SEALANTS IN AREAS TO RECEIVE MEMBRANE TOP COAT PER DETAIL 4/R-7.
6. REMOVE AND REPLACE SEALANTS IN ALL SUPPORTED LEVEL CONSTRUCTION JOINTS (LEVELS A AND B) PER DETAIL 2/R-7.
7. ROUT AND SEAL SLAB-ON-GRADE CONSTRUCTION JOINTS (LEVEL C) PER DETAIL 2/R-7.
8. APPLY NEW TRAFFIC BEARING WATERPROOFING MEMBRANE TOP COAT TO ALL SUPPORTED LEVELS (LEVELS A AND B) PER DETAIL 2/R-7.
9. APPLY PENETRATING SEALER TO SLAB-ON-GRADE (LEVEL C) PER DETAIL 5/R-7.
10. REPLACE ALL DETERIORATED SECTIONS OF DRAIN PIPING.
11. CLEAN OUT EXISTING DRAINAGE BODIES.
12. PARKING STRIPING SHALL BE REPLACED IN KIND AFTER THE CONCRETE FLOOR REPAIRS ARE COMPLETE. SEE SHEET R-8 FOR STRIPING PLANS.
13. CONTRACTOR SHALL TAKE CARE TO PROTECT IN PLACE OR STORE ALL EXISTING LIGHT FIXTURES AND CONDUITS DURING CONSTRUCTION.

LEGEND	
	FULL DEPTH REPAIR AT WAFFLED SLAB PER DETAIL 1/R-5 (TYP.)
	PARTIAL DEPTH REPAIR AT SUPPORTED SLAB PER DETAIL 1/R-5 (TYP.)
	PARTIAL DEPTH REPAIR AT SLAB-ON-GRADE PER DETAIL 1/R-6 (TYP.)
	OVERHEAD CONCRETE SLAB REPAIR PER DETAIL 2/R-5 (TYP.)
	SPALLED WAFFLE SLAB RIB REPAIR PER DETAIL 2/R-5 (TYP.)
	COLUMN REPAIR PER DETAIL 3/R-5 (TYP.)
	CURB REPAIR PER DETAIL 2/R-6 (TYP.)
	REMOVE AND REPLACE DETERIORATED MEMBRANE PER DETAIL 1/R-7 (TYP.)
	NEW EXPANSION JOINT SEAL PER DETAIL 3/R-6 (TYP.)
	NEW PLAZA LEVEL EXPANSION JOINT SEAL PER DETAIL 6/R-6 (TYP.)
	REMOVE AND REPLACE CONSTRUCTION JOINTS AT SUPPORTED LEVELS PER DETAIL 4/R-7 (TYP.)
	ROUT AND SEAL CONSTRUCTION JOINTS AT GRADE LEVELS PER DETAIL 4/R-7 (TYP.)
	EXISTING FLOOR DRAIN (TYP.)
	REMOVE AND REPLACE FLOOR DRAIN PER DETAIL 5/R-6 (TYP.)
	NEW SUPPLEMENTAL DRAIN PER DETAIL 5/R-6 (TYP.)
	REMOVE AND REPLACE PLAZA DRAIN PER DETAIL 6/R-7 (TYP.)

NO.	DATE	BY
REVISIONS		
DRAWING TITLE POWERS PARKING GARAGE - PLAZA LEVEL SOFFIT PLAN AND LEVEL A FRAMING PLAN		
DRAWING NO. R-2		
SCALE: AS NOTED		
DATE: APRIL 2013		
PROJECT NO. 20-1127.00-2	DESIGN	DRAWN
AC	ND	MG

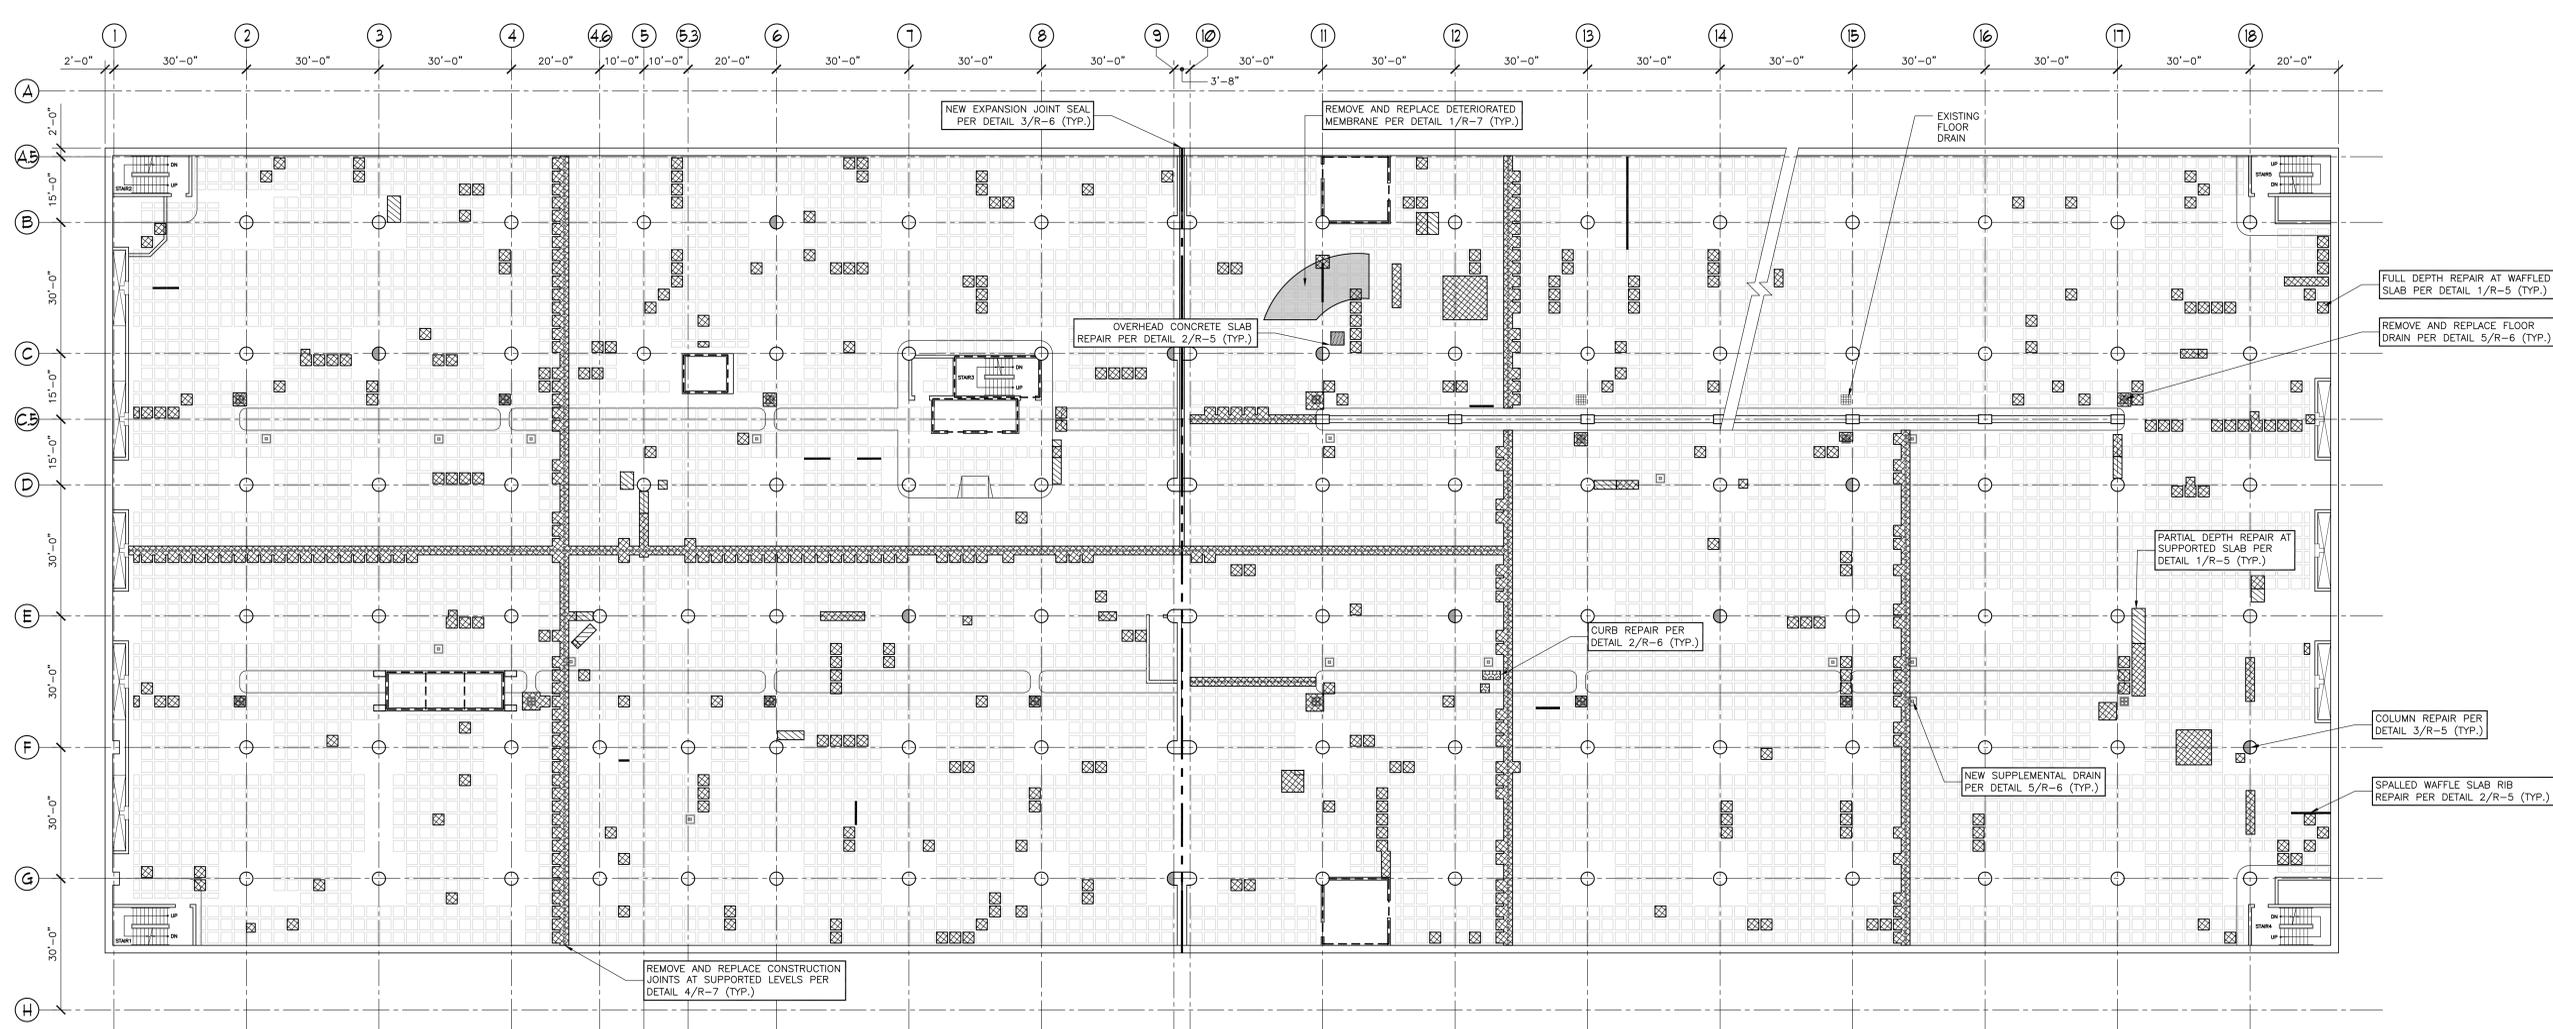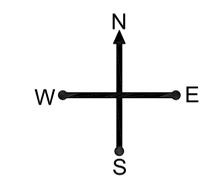



POWERS PARKING GARAGE – LEVEL B FRAMING PLAN
 SCALE: 1/16"=1'-0"

- NOTES:**
- ALL REPAIR LOCATIONS AND QUANTITIES SHALL BE VERIFIED IN THE FIELD BY THE CONTRACTOR IN THE PRESENCE OF THE ENGINEER.
 - FOR REPAIR DETAILS SEE DRAWINGS R-5, R-6 AND R-7.
 - ALL NEW CONCRETE SHALL BE 5,000 PSI. CONCRETE DESIGN SHALL BE APPROVED BY THE ENGINEER PRIOR TO COMMENCING REPAIRS.
 - ROUT AND SEAL FLOOR CRACKS PER DETAIL 4/R-7.
 - REMOVE AND REPLACE SELECT CRACK SEALANTS IN AREAS TO RECEIVE MEMBRANE TOP COAT PER DETAIL 4/R-7.
 - REMOVE AND REPLACE SEALANTS IN ALL SUPPORTED LEVEL CONSTRUCTION JOINTS (LEVELS A AND B) PER DETAIL 2/R-7.
 - ROUT AND SEAL SLAB-ON-GRADE CONSTRUCTION JOINTS (LEVEL C) PER DETAIL 2/R-7.
 - APPLY NEW TRAFFIC BEARING WATERPROOFING MEMBRANE TOP COAT TO ALL SUPPORTED LEVELS (LEVELS A AND B) PER DETAIL 2/R-7.
 - APPLY PENETRATING SEALER TO SLAB-ON-GRADE (LEVEL C) PER DETAIL 5/R-7.
 - REPLACE ALL DETERIORATED SECTIONS OF DRAIN PIPING.
 - CLEAN OUT EXISTING DRAINAGE BODIES.
 - PARKING STRIPING SHALL BE REPLACED IN KIND AFTER THE CONCRETE FLOOR REPAIRS ARE COMPLETE. SEE SHEET R-6 FOR STRIPING PLANS.
 - CONTRACTOR SHALL TAKE CARE TO PROTECT IN PLACE OR STORE ALL EXISTING LIGHT FIXTURES AND CONDUITS DURING CONSTRUCTION.

LEGEND	
	FULL DEPTH REPAIR AT WAFFLED SLAB PER DETAIL 1/R-5 (TYP.)
	PARTIAL DEPTH REPAIR AT SUPPORTED SLAB PER DETAIL 1/R-5 (TYP.)
	PARTIAL DEPTH REPAIR AT SLAB-ON-GRADE PER DETAIL 1/R-6 (TYP.)
	OVERHEAD CONCRETE SLAB REPAIR PER DETAIL 2/R-5 (TYP.)
	SPALLED WAFFLE SLAB RIB REPAIR PER DETAIL 2/R-5 (TYP.)
	COLUMN REPAIR PER DETAIL 3/R-5 (TYP.)
	CURB REPAIR PER DETAIL 2/R-6 (TYP.)
	REMOVE AND REPLACE DETERIORATED MEMBRANE PER DETAIL 1/R-7 (TYP.)
	NEW EXPANSION JOINT SEAL PER DETAIL 3/R-6 (TYP.)
	NEW PLAZA LEVEL EXPANSION JOINT SEAL PER DETAIL 6/R-6 (TYP.)
	REMOVE AND REPLACE CONSTRUCTION JOINTS AT SUPPORTED LEVELS PER DETAIL 4/R-7 (TYP.)
	ROUT AND SEAL CONSTRUCTION JOINTS AT GRADE LEVELS PER DETAIL 4/R-7 (TYP.)
	EXISTING FLOOR DRAIN (TYP.)
	REMOVE AND REPLACE FLOOR DRAIN PER DETAIL 5/R-6 (TYP.)
	NEW SUPPLEMENTAL DRAIN PER DETAIL 5/R-6 (TYP.)
	REMOVE AND REPLACE PLAZA DRAIN PER DETAIL 6/R-7 (TYP.)

REPAIR AND PREVENTIVE MAINTENANCE
 OF THE
POWERS PARKING GARAGE
 PROVIDENCE, RHODE ISLAND

NO.	DATE	BY
REVISIONS		
DRAWING TITLE		
POWERS PARKING GARAGE – LEVEL B FRAMING PLAN		
DRAWING NO.		
R-3		
SCALE: AS NOTED		
DATE: APRIL 2013		
PROJECT NO. 20-1127.00-2		
DESIGN	DRAWN	CHK'D.
AC	ND	MG

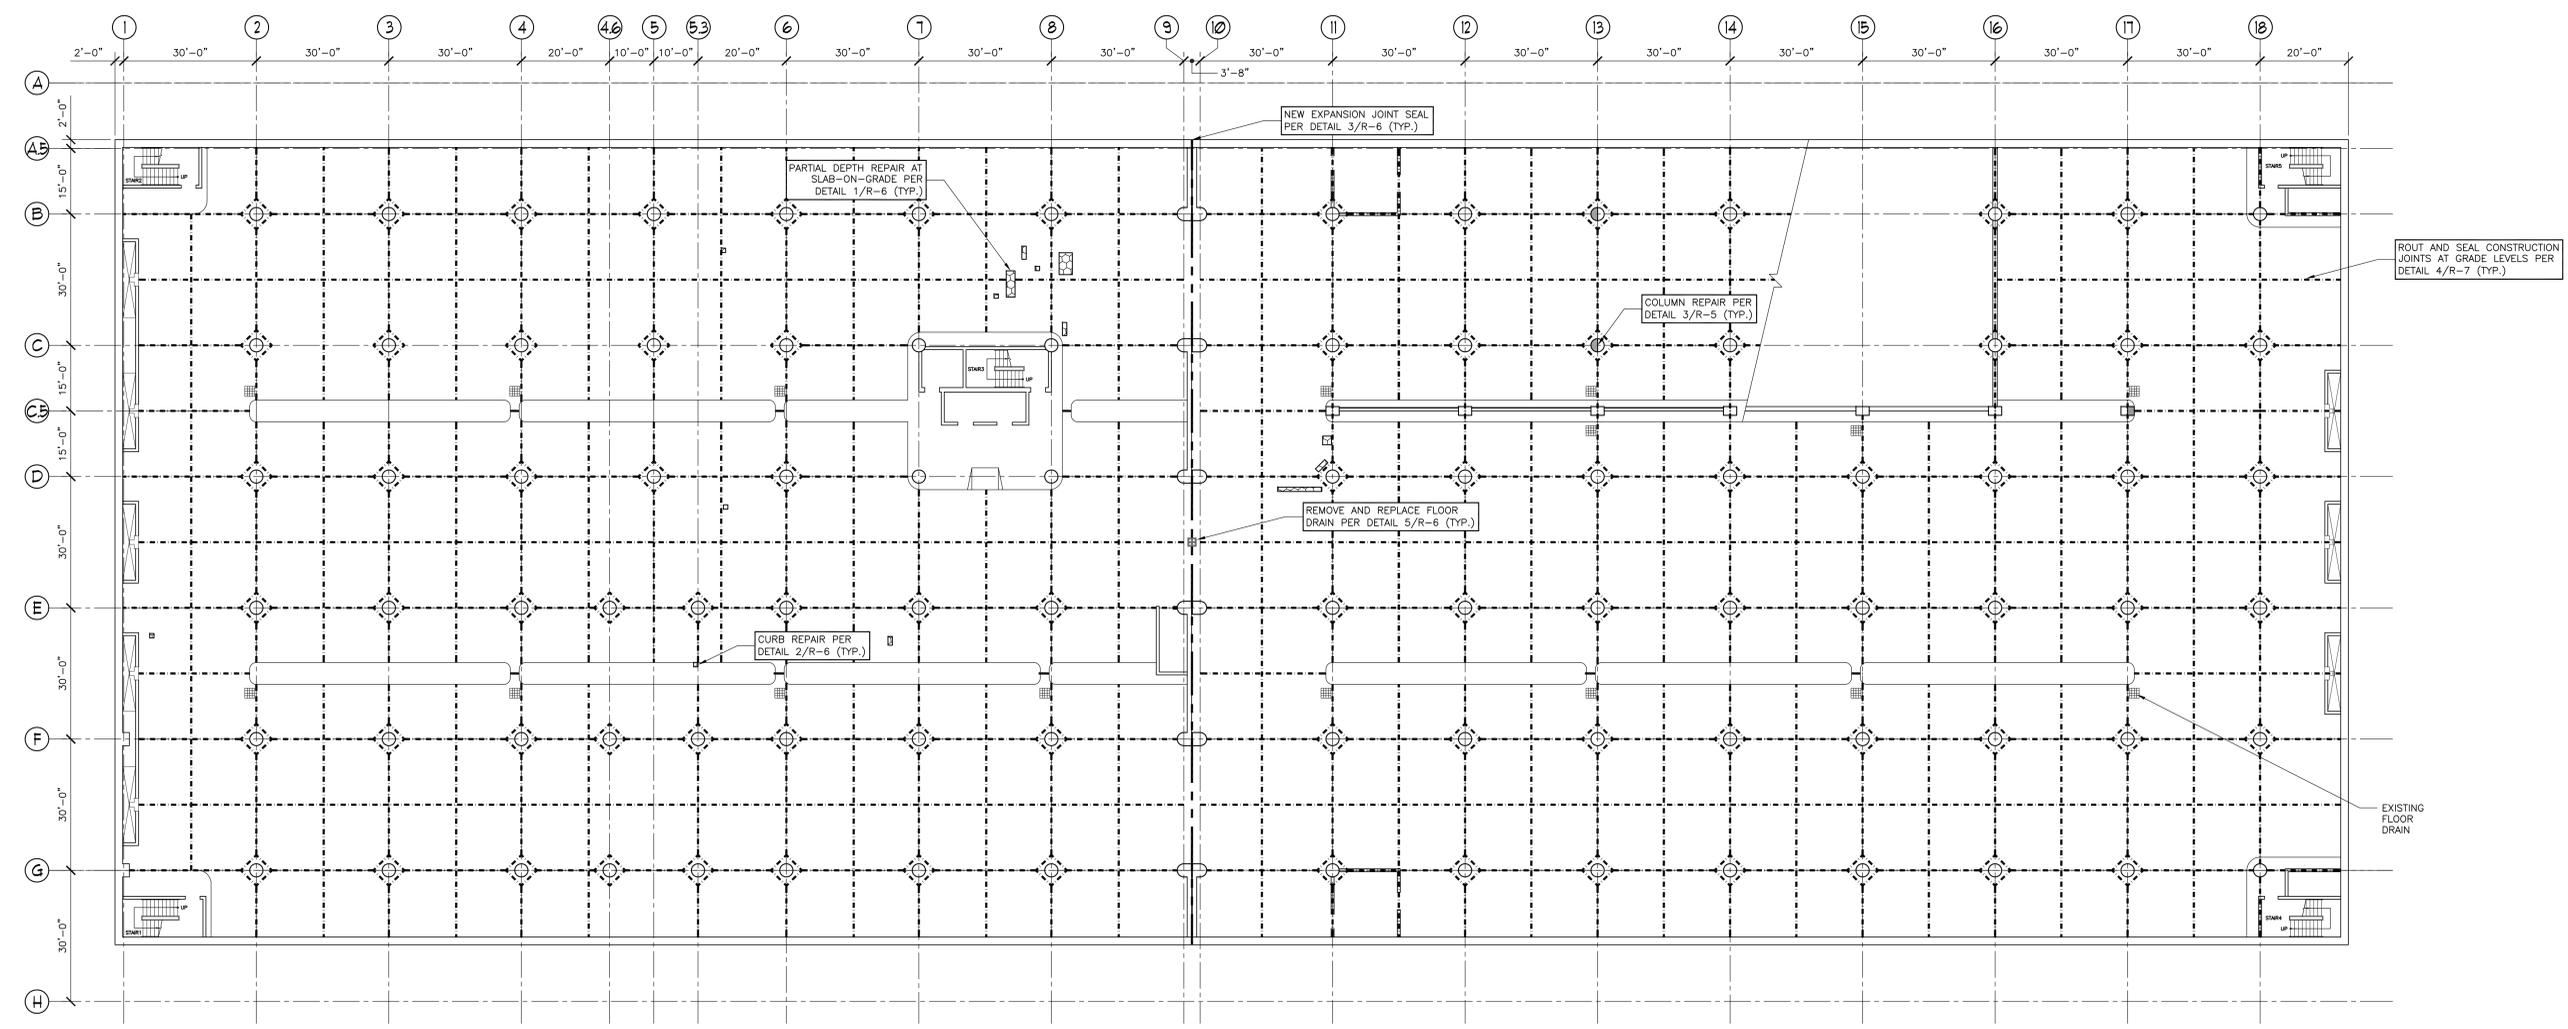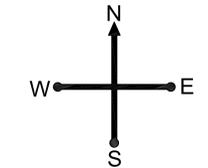


POWERS PARKING GARAGE - LEVEL C (GRADE) FLOOR PLAN
 SCALE: 1/16"=1'-0"

- NOTES:**
- ALL REPAIR LOCATIONS AND QUANTITIES SHALL BE VERIFIED IN THE FIELD BY THE CONTRACTOR IN THE PRESENCE OF THE ENGINEER.
 - FOR REPAIR DETAILS SEE DRAWINGS R-5, R-6 AND R-7.
 - ALL NEW CONCRETE SHALL BE 5,000 PSI. CONCRETE DESIGN SHALL BE APPROVED BY THE ENGINEER PRIOR TO COMMENCING REPAIRS.
 - ROUT AND SEAL FLOOR CRACKS PER DETAIL 4/R-7.
 - REMOVE AND REPLACE SELECT CRACK SEALANTS IN AREAS TO RECEIVE MEMBRANE TOP COAT PER DETAIL 4/R-7.
 - REMOVE AND REPLACE SEALANTS IN ALL SUPPORTED LEVEL CONSTRUCTION JOINTS (LEVELS A AND B) PER DETAIL 2/R-7.
 - ROUT AND SEAL SLAB-ON-GRADE CONSTRUCTION JOINTS (LEVEL C) PER DETAIL 2/R-7.
 - APPLY NEW TRAFFIC BEARING WATERPROOFING MEMBRANE TOP COAT TO ALL SUPPORTED LEVELS (LEVELS A AND B) PER DETAIL 2/R-7.
 - APPLY PENETRATING SEALER TO SLAB-ON-GRADE (LEVEL C) PER DETAIL 5/R-7.
 - REPLACE ALL DETERIORATED SECTIONS OF DRAIN PIPING.
 - CLEAN OUT EXISTING DRAINAGE BODIES.
 - PARKING STRIPING SHALL BE REPLACED IN KIND AFTER THE CONCRETE FLOOR REPAIRS ARE COMPLETE. SEE SHEET R-8 FOR STRIPING PLANS.
 - CONTRACTOR SHALL TAKE CARE TO PROTECT IN PLACE OR STORE ALL EXISTING LIGHT FIXTURES AND CONDUITS DURING CONSTRUCTION.


LEGEND			
	FULL DEPTH REPAIR AT WAFFLED SLAB PER DETAIL 1/R-5 (TYP.)		NEW EXPANSION JOINT SEAL PER DETAIL 3/R-6 (TYP.)
	PARTIAL DEPTH REPAIR AT SUPPORTED SLAB PER DETAIL 1/R-5 (TYP.)		NEW PLAZA LEVEL EXPANSION JOINT SEAL PER DETAIL 6/R-6 (TYP.)
	PARTIAL DEPTH REPAIR AT SLAB-ON-GRADE PER DETAIL 1/R-6 (TYP.)		REMOVE AND REPLACE CONSTRUCTION JOINTS AT SUPPORTED LEVELS PER DETAIL 4/R-7 (TYP.)
	OVERHEAD CONCRETE SLAB REPAIR PER DETAIL 2/R-5 (TYP.)		ROUT AND SEAL CONSTRUCTION JOINTS AT GRADE LEVELS PER DETAIL 4/R-7 (TYP.)
	SPALLED WAFFLE SLAB RIB REPAIR PER DETAIL 2/R-5 (TYP.)		EXISTING FLOOR DRAIN (TYP.)
	COLUMN REPAIR PER DETAIL 3/R-5 (TYP.)		REMOVE AND REPLACE FLOOR DRAIN PER DETAIL 5/R-6 (TYP.)
	CURB REPAIR PER DETAIL 2/R-6 (TYP.)		NEW SUPPLEMENTAL DRAIN PER DETAIL 5/R-6 (TYP.)
	REMOVE AND REPLACE DETERIORATED MEMBRANE PER DETAIL 1/R-7 (TYP.)		REMOVE AND REPLACE PLAZA DRAIN PER DETAIL 6/R-7 (TYP.)

NO.	DATE	BY
REVISIONS		
DRAWING TITLE		
POWERS PARKING GARAGE - LEVEL C (GRADE) FLOOR PLAN		
DRAWING NO.		
R-4		
SCALE: AS NOTED		
DATE: APRIL 2013		
PROJECT NO. 20-1127.00-2		
DESIGN	DRAWN	CHK'D.
AC	ND	MG


**REPAIR AND PREVENTIVE MAINTENANCE
 OF THE
 POWERS PARKING GARAGE
 PROVIDENCE, RHODE ISLAND**

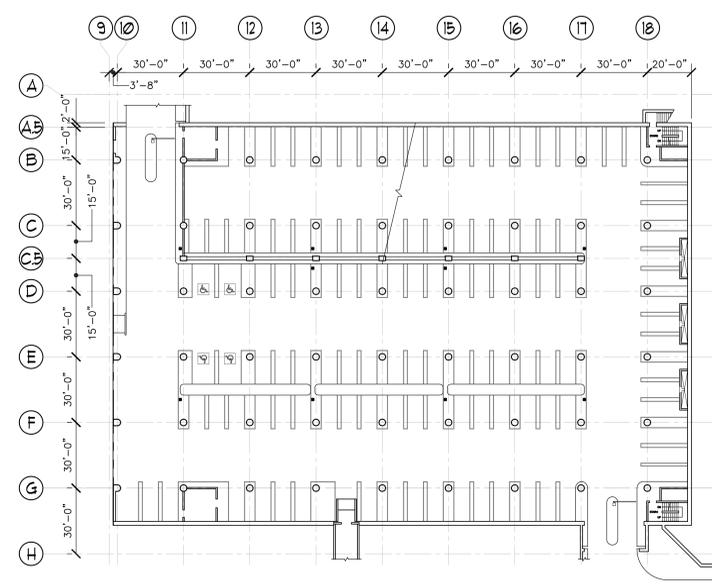

POWERS PARKING GARAGE - LEVEL A STRIPING PLAN
 SCALE: 1/32"=1'-0"

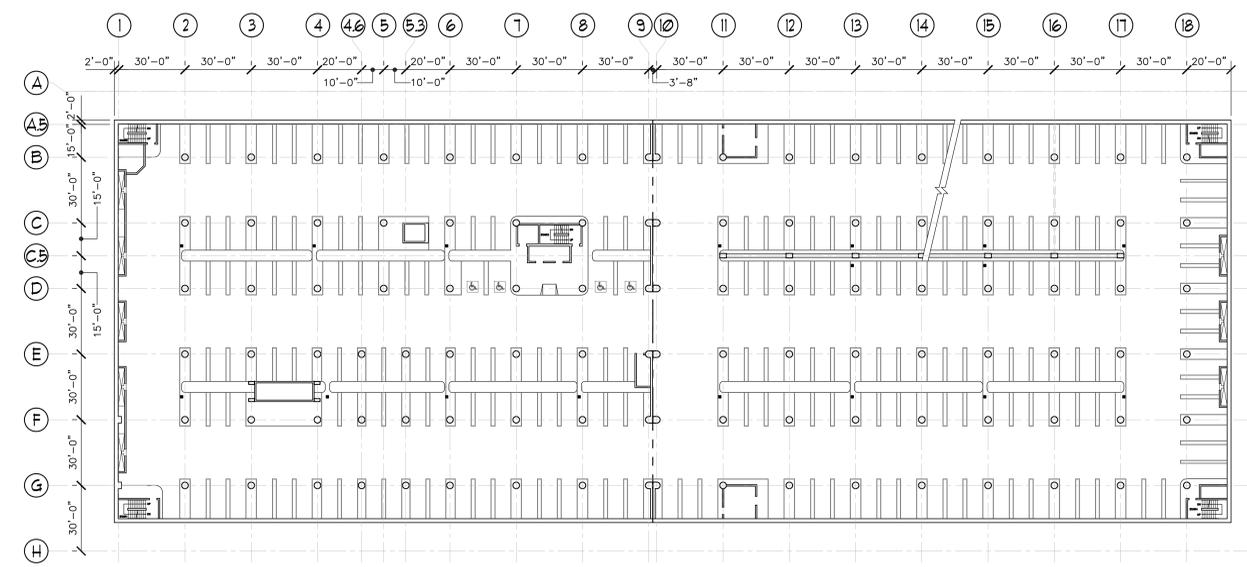

POWERS PARKING GARAGE - LEVEL B STRIPING PLAN
 SCALE: 1/32"=1'-0"

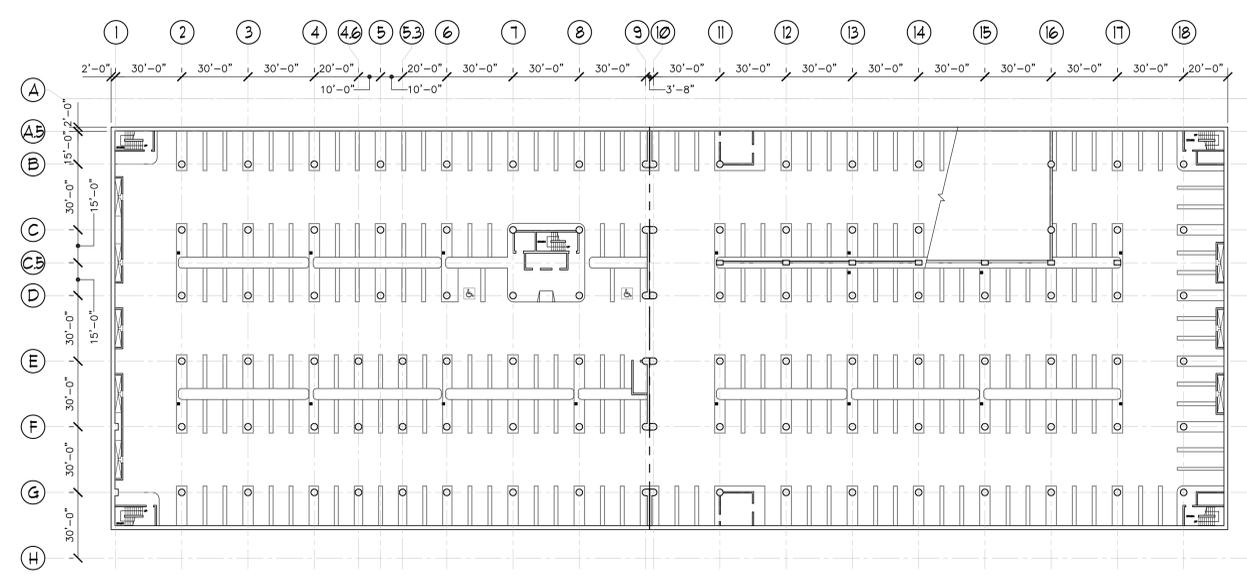

POWERS PARKING GARAGE - LEVEL C (GRADE) STRIPING PLAN
 SCALE: 1/32"=1'-0"

NO.	DATE	BY
REVISIONS		
DRAWING TITLE		
POWERS PARKING GARAGE - STRIPING PLANS		
DRAWING NO.		
R-8		
SCALE: AS NOTED		
DATE: APRIL 2013		
PROJECT NO. 20-1127.00-2	DESIGN	DRAWN
AC	ND	MG

Copyright © 2013 Desman, Inc. All rights reserved. No Part of these documents may be reproduced in any form or by any means without written permission from Desman, Inc.