

City of Pawtucket, RI

***** **Addendum #1** *****

RFP # 16-047

Veteran's Park Fence Replacement

October 24, 2016

The attention of bidders submitting proposals for the above-referenced project is called to the following Addendum to the Request for Proposals indicated above. The items set forth herein, whether of omission, addition, substitution or other change, are all to be included in, and form a part of the proposed Contract Documents for the work.

Inclusion of this Addendum must be acknowledged in the spaces provided in the document entitled "Request for Proposals RFP #16-047 Veteran's Park Fence Replacement." Failure to acknowledge any and all addenda in the above specified bid form may be cause for rejection of the bids by the Owner on the grounds that it is not responsive.

This Addendum consists of two (2) pages and three (3) attachments (6 pages total).

ADDENDUM ITEMS

1. SIGN-IN SHEET

ITEM 1-1: Sign-In Sheet from Pre-Bid Conference held on October 20, 2016 is attached hereto.

2. CHANGES TO RFP LANGUAGE

ITEM 2-1: Bid Alternate #1 Scope of Work (see Section 4 of RFP)

DELETE: Section 4.3.2 in its entirety

INSERT: **4.3.2 Bid Alternate #1 Scope of Work**

The Project scope of work per Bid Alternate #1 shall be in all respects the same as the scope of work per the Base Bid, with the following exception(s):

- Furnish and install 6-gauge, black vinyl coated fence fabric in lieu of the 9-gauge fabric included in the base bid.

ITEM 2-2: Bid Alternate #2 Scope of Work (see Section 4 of the RFP)

DELETE: n/a

INSERT: **4.3.3 Bid Alternate #2 Scope of Work**

The Project scope of work per Bid Alternate #2 shall be in all respects the same as the scope of work per the Base Bid, with the following exception(s):

- Furnish and install chain link fence per the modified construction detail provided in Appendix E. The modified detail includes a middle rail.

ITEM 2-3: Bid Form (Section 11.0 of RFP)

DELETE: 2nd page of Pricing Proposal (includes Items 1.01, 2.0, and 3.0) in its entirety.

INSERT: Attached, modified 2nd page of Pricing Proposal

ITEM 2-4: Construction Details Issued for Bid (Appendix E of RFP)

DELETE: Construction Detail Issued for Bid

INSERT: Attached, modified Construction Details, including:

- Construction Detail (Base Bid)
- Construction Detail (Bid Alt. #2)

3. QUESTIONS & ANSWERS

Questions received at the Pre-Bid Conference:

Q1: With respect to the Contractor's responsibility to remove the existing fence, is it acceptable to cut existing fence posts to be removed below grade, and abandon existing footings below grade, in lieu of removing the entire post and footing?

A1: Yes, it is acceptable to remove the existing fence post above grade, and abandon existing footings below grade, provided that the finished surface grade is restored to the Owner's satisfaction. No post stubs or other tripping hazards shall remain following the partial post removal.



Andrew Silvia, PE, PMP

Chief of Project Development

1.01 BID ALTERNATES:

Alternates as quoted are for provision of price adjustments to the Base Bid prior to Contract Award. The Bidder shall indicate in the appropriate field whether the Alternate results in an ADD or DEDUCT to the Base Bid price. The Alternate ADD or DEDUCT indicated will adjust the Base Bid price by the stated amount, *not* replace the Base Bid, provided that the Alternate is selected by the Owner.

Alternates will be executed at the Owner’s option. One or more alternates may be chosen. Accepted Alternates will be listed in the Owner/Contractor Agreement.

ALT-1 Supply 6-guage black vinyl coated fence fabric in lieu of 9-guage fabric included in Base Bid

ADD/DEDUCT	TOTAL COST ADJUSTMENT	TOTAL COST ADJUSTMENT
-----	-----	-----
(indicate add or deduct)	(figures)	(words)

ALT-2 Add middle rail to fence per the “Bid Alternate #2” construction detail provided in Appendix E

ADD/DEDUCT	TOTAL COST ADJUSTMENT	TOTAL COST ADJUSTMENT
-----	-----	-----
(indicate add or deduct)	(figures)	(words)

2.00 ACCEPTANCE:

If this Bid is accepted within the time stated in the contract documents, and we fail to commence the Work, the Bid Bond shall be forfeited as damages to the Owner by reason of our failure, limited in amount to the lesser of the face value of the Bid Bond or the difference between this Bid and the Bid upon which the Contract is executed.

In the event our Bid is not accepted within the time stated in the contract documents, the required Bid Bond shall be returned to the undersigned, in accordance with the provisions of the Instructions to Bidders; unless a mutually satisfactory arrangement is made for its retention and validity for an extended period of time.

The City of Pawtucket reserves the right to increase or decrease the quantities stated in the bid at the unit prices quoted.

3.00 BID FORM SIGNATURE(S)

The Corporate Seal of

(Bidder - please print the full name of your Proprietorship, Partnership, or Corporation)

was hereunto affixed in the presence of:

(Authorized signing officer Title)

(Seal)

(Authorized signing officer Title)


If the Bid is a joint venture or partnership, add additional forms of execution for each member of the joint venture in the appropriate form or forms as above.

Sign-In Sheets
Veteran's Park Fence Replacement
16-047

Company Name	Rep. Name	Fax #	E-mail address	How did you hear about this RFP?			
				News Paper	City Website	State Website	Word of Mouth
BB INC.	MIKE HEDLEY	941-4482	JHEDLEY@Cox.NET		✓		
UNITED FENCE	MIKE INTERCINI	4012314547	INFO@UNITEDFENCERI.COM				
Ocean state deck & fence	Pablo Rodriguez	cell 837-2240	OSdeck&fence PDR@aol.com				✓
Nadeau Corporation	Sean Lamontagne	508.397.7270	sl@nadeaucorp.com			✓	
Mill City Construction, Inc.	Stephen Caron	401-769-8910	scaron@mill-city.com			✓	
Stillwater Construction	L. C. Kennedy		dkennedy@stillwaterconst.com			✓	
Cosco, Inc.	Robert Voccia	767-5290	Rvoccia@coscofence.com			✓	
AEP Fence Services, Inc.	Larry Gravano	228-7195	lgravano@apefence.com			✓	


Please leave your business card. Thank You!

E:\Public Works Department\Engineering\Projects\16-047 Vet's Park Chain Link Fence Replacement\Contract & Purchasing Docs\Fence Construction Detail.dwg

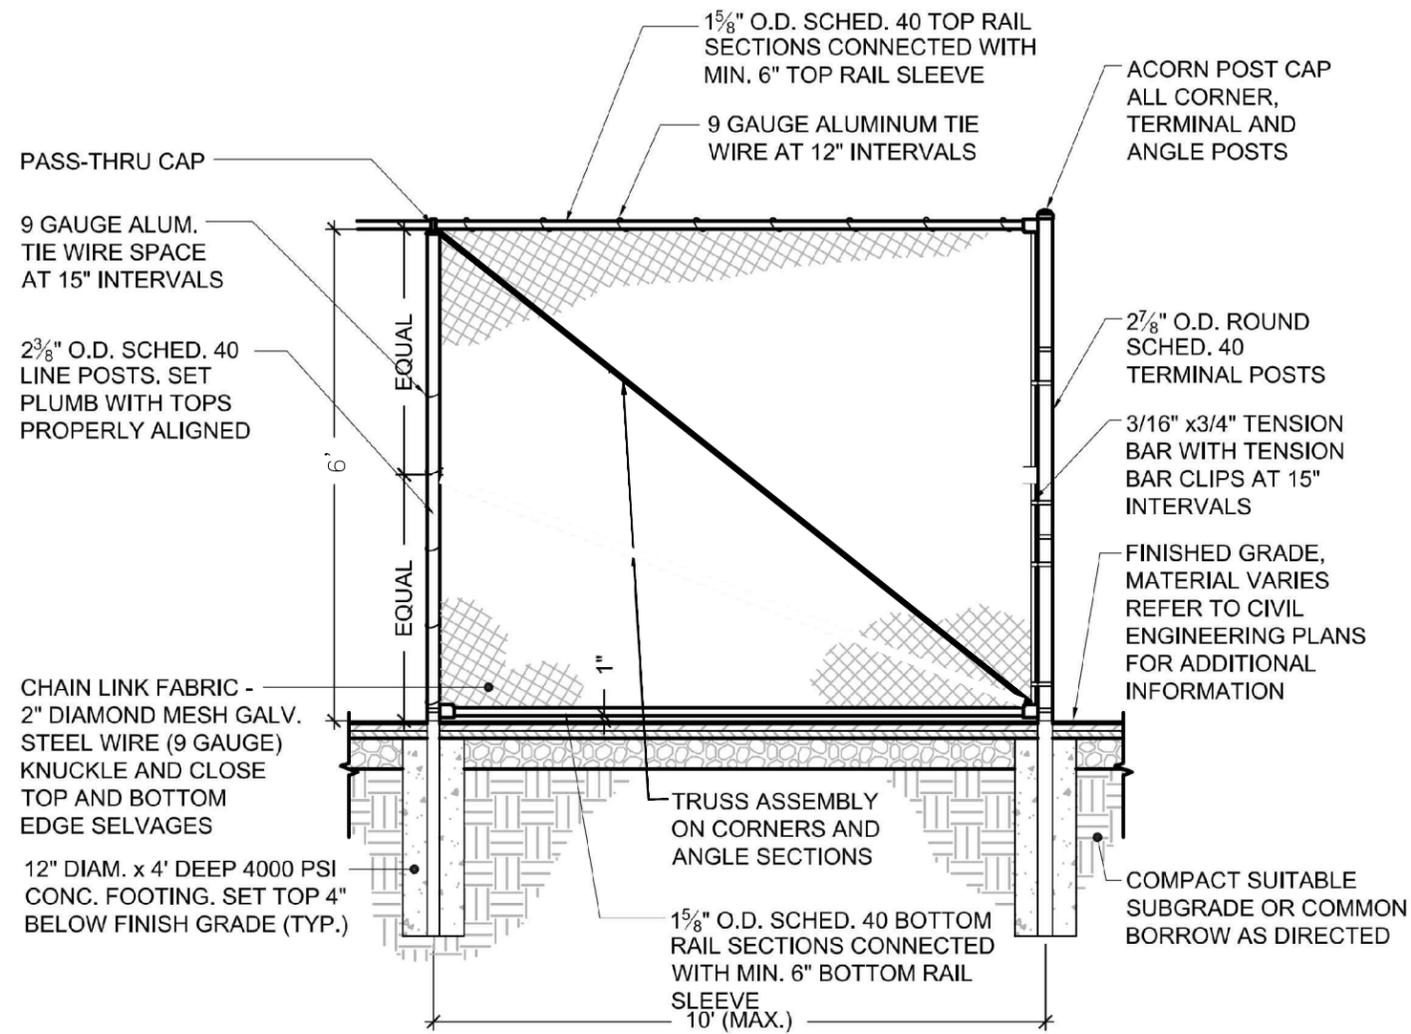

1 6' BLACK VINYL CHAIN LINK FENCE
3/8" = 1'-0"

NOT TO SCALE

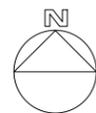


City of Pawtucket Engineering Division

250 Armistice Boulevard
Pawtucket, Rhode Island 02860

Drawing Title: Construction Detail (Base Bid)
Project: Veteran's Park Fence Replacement


Location: n/a
Date: October 24, 2016

E:\Public Works Department\Engineering\Projects\16-047 Vet's Park Chain Link Fence Replacement\Contract & Purchasing Docs\RFP\Fence Construction Detail.dwg

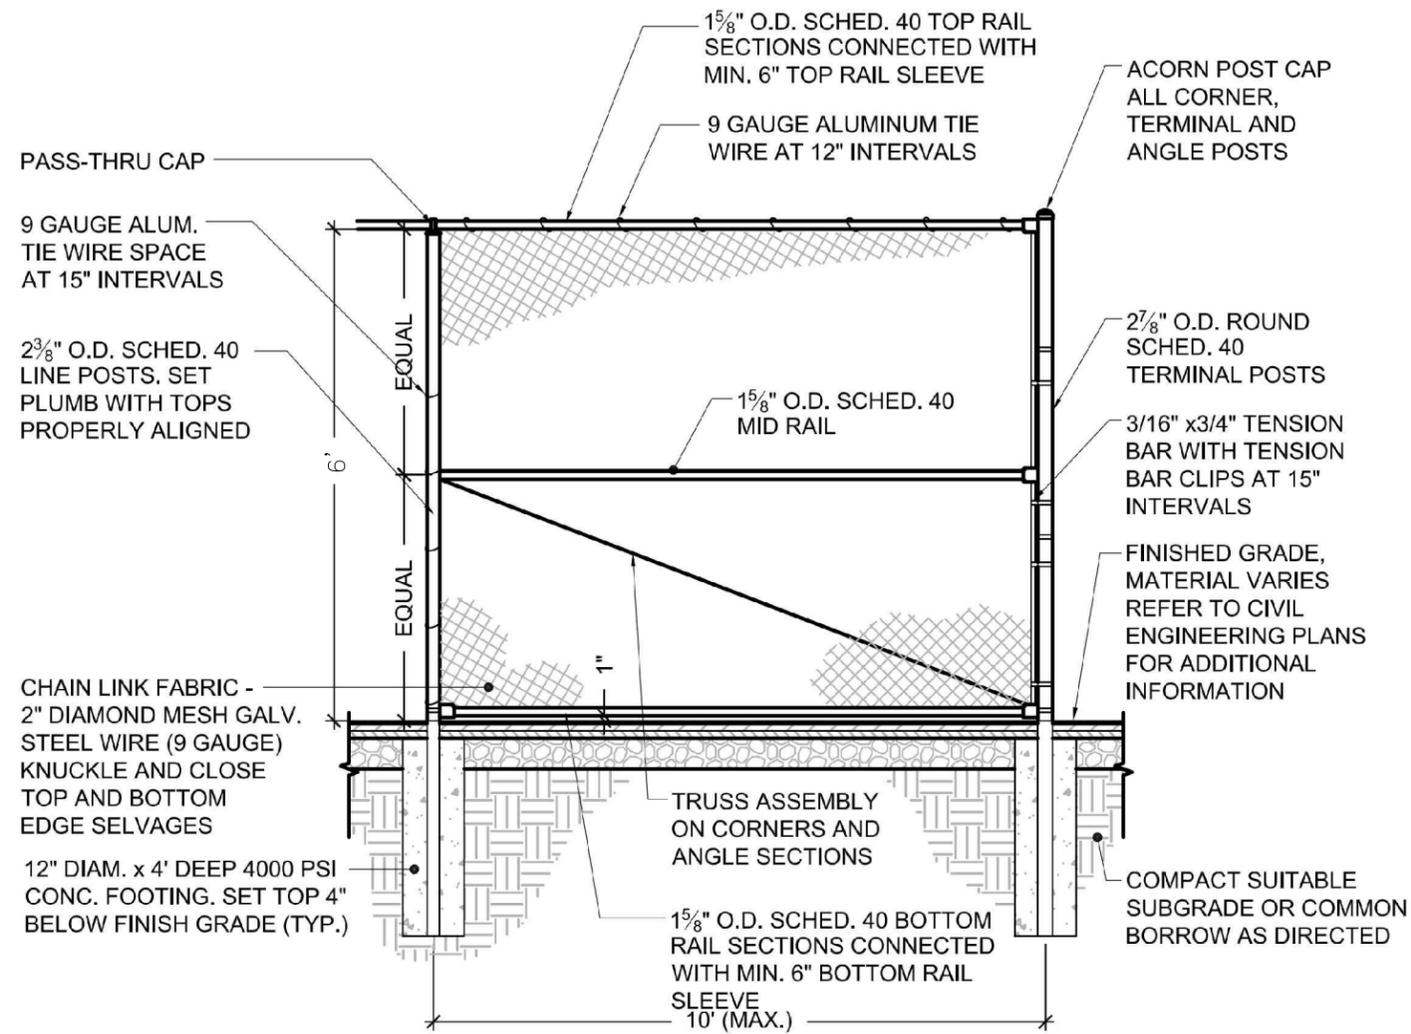

1 6' BLACK VINYL CHAIN LINK FENCE
3/8" = 1'-0"

NOT TO SCALE

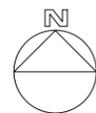

City of Pawtucket Engineering Division

250 Armistice Boulevard
Pawtucket, Rhode Island 02860

Drawing Title: Construction Detail (Bid Alt. #2)
Project: Veteran's Park Fence Replacement

Location: n/a
Date: October 24, 2016