

Request for Quote

STATE OF RHODE ISLAND AND PROVIDENCE PLANTATIONS
 ONE CAPITOL HILL
 PROVIDENCE RI 02908

BUYER: Ohara 2nd, John F
 PHONE #: 401-574-8125

CREATION DATE : 19-JUL-11
 BID NUMBER: 7448904
 TITLE: Fabricate and Install (12) Galvanized Steel Service Platforms-CCR1
 BID CLOSING DATE AND TIME:23-AUG-2011 01:45:00

**B
I
L
L
T
O**
 CCR1 CONTROLLER'S OFFICE
 ACCOUNTS PAYABLE
 400 EAST AVENUE
 WARWICK, RI 02886
 US

**S
H
I
P
T
O**
 CCR1 FLANAGAN CAMPUS
 1762 LOUISQUISSET PIKE
 LINCOLN, RI 02865-4585
 US

Requisition Number: 1218803

Line	Description	Quantity	Unit	Unit Price	Total
1	<p>There will be a Mandatory Pre-Bid Conference held on 8/9/11 at 1:30 pm at: CCR1 - Flanagan Campus Physical Plant Director's Office-Ground Floor 1762 Louisquisset Pike Lincoln RI 02865</p> <p>Contact Person: Raymond DeAngelis (401) 825-2444 BIDDER IS REQUIRED TO PROVIDE A BID SURETY IN THE FORM OF A BID BOND OR A CERTIFIED CHECK PAYABLE TO THE STATE OF RHODE ISLAND, IN THE AMOUNT OF A SUM NOT LESS THAN FIVE PERCENT (5%) OF THE BID PRICE. BID SURETY MUST BE ATTACHED TO THE BID FORM THE SUCCESSFUL BIDDER WILL ALSO BE REQUIRED TO FURNISH PERFORMANCE AND LABOR AND PAYMENT BONDS AT TIME OF TENTATIVE CONTRACT AWARD.</p> <p>TOTAL COST TO SUPPLY AND INSTALL TWELEVE (12) SERVICE PLATFORMS</p>	1 00	Each		

- FABRICATE AND INSTALL (12) GALVANIZED STEEL SERVICE PLATFORMS. (SEE ATTACHED SKETCH). PLATFORMS TO BE FABRICATED WITH ALL HOT DIP GALVANIZED STEEL COMPONENTS, COLUMNS, BEAMS, CLIPS, ANGLES, GRATING, RAILS, LADDER, AND STAIRS. COLUMNS (4 EA) TO BE BOLTED TO THE CONCRETE PLANK ROOF STRUCTURE PLATFORM SYSTEM BASED UPON USE OF PERIMETER SHELF ANGLE MOUNTED ON THE EXTERIOR OF THE RTU TO SUPPORT ONE SIDE OF THE GRATING SYSTEM.
- FLASHING OF THE (4) VERTICAL COLUMNS TO THE EXISTING ROOFING SYSTEM. FLASHING OF THE "FOOT" OF THE STAIRWAY TO THE EXISTING ROOFING SYSTEM.
- EXCLUDE ANY AND ALL PAINTING, COMPONENTS ARE GALVANIZED AND WILL BE LEFT EXPOSED (TOUCH UP PAINTING WITH COLD GALVANIZING AT ALL FIELD WELD AREAS

Delivery: _____

Terms of Payment: _____

It is the Vendor's responsibility to check and download any and all addenda from the RIVIP. This offer may not be considered unless a signed RIVIP generated Bidder Certification Cover Form is attached and the Unit Price column is completed. The signed Certification Cover Form must be attached to the front of the offer

Contract Terms and Conditions

Table of Contents

Terms and Conditions.....VI
 BID STANDARD TERMS AND CONDITIONSVI
 TERMS AND CONDITIONS FOR THIS BIDVI
 RIVIP INFO - BID SUBMISSION REQUIREMENTSVI
 START DATEVI
 SURETY REQUIREMENTSVI
 WAGE REQUIREMENTSVI
 INSPECTION REQUIREMENTSVI
 INSURANCE REQUIREMENTSVII
 LICENSE REQUIREMENTSVII
 LICENSE NUMBERVII

Terms and Conditions

BID STANDARD TERMS AND CONDITIONS

TERMS AND CONDITIONS FOR THIS BID

RIVIP INFO - BID SUBMISSION REQUIREMENTS

It is the Vendor's responsibility to check and download any and all addenda from the RIVIP. This offer may not be considered unless a signed RIVIP generated Bidder Certification Cover Form is attached and the Unit Price column is completed. The signed Certification Cover Form must be attached to the front of the offer. When delivering offers in person to One Capitol Hill, vendors are advised to allow at least one hour additional time for clearance through security checkpoints.

START DATE

STARTING DATE _____ NO. OF WORKING DAYS REQUIRED FOR COMPLETION

SURETY REQUIREMENTS

BIDDER IS REQUIRED TO PROVIDE A BID SURETY IN THE FORM OF A BID BOND, OR A CERTIFIED CHECK PAYABLE TO THE STATE OF RHODE ISLAND, IN THE AMOUNT OF A SUM NOT LESS THAN FIVE PERCENT (5%) OF THE BID PRICE. BID SURETY MUST BE ATTACHED TO THE BID FORM. THE SUCCESSFUL BIDDER WILL ALSO BE REQUIRED TO FURNISH PERFORMANCE AND LABOR AND PAYMENT BONDS AT TIME OF TENTATIVE CONTRACT AWARD.

WAGE REQUIREMENTS

BIDDERS ARE ADVISED THAT ALL PROVISIONS OF TITLE 37 CHAPTER 13 OF THE GENERAL LAWS OF RHODE ISLAND APPLY TO THE WORK COVERED BY THIS REQUEST, AND THAT PAYMENT OF THE GENERAL PREVAILING RATE OF PER DIEM WAGES AND THE GENERAL PREVAILING RATE FOR REGULAR, OVERTIME, AND OTHER WORKING CONDITIONS EXISTING IN THE LOCALITY FOR EACH CRAFT, MECHANIC, TEAMSTER, OR TYPE OF WORKMAN NEEDED TO EXECUTE THIS WORK IS A REQUIREMENT FOR BOTH CONTRACTORS AND SUBCONTRACTORS. THE PREVAILING WAGE TABLE MAY BE OBTAINED AT THE RI DIVISION OF PURCHASES HOME PAGE BY INTERNET at www.purchasing.state.ri.us. SELECT "INFORMATION" AND THEN SELECT "PREVAILING WAGE TABLE". THE STATE OF RHODE ISLAND USES THE GENERAL DECISION NUMBER RI20100001. PRINTING THE ENTIRE DOCUMENT AVERAGES APPROXIMATELY ONE MINUTE PER PAGE - YOU MAY WANT TO PRINT ONLY THE PAGES APPLICABLE TO YOUR BID. BIDDERS NOTE: IN THE EVENT THIS BID SPECIFIES PRICE OFFERS ON A TIME-AND-MATERIALS BASIS, i.e., AN HOURLY RATE, ANY OR ALL BIDS SUBMITTED IN AN AMOUNT LESS THAN THE PREVAILING RATE IN EFFECT FOR THE WORK COVERED BY THIS REQUEST AS OF THE DATE OF BID ISSUANCE SHALL BE REJECTED BY THE DIVISION OF PURCHASES.

INSPECTION REQUIREMENTS

BIDDERS ARE RESPONSIBLE FOR INSPECTION OF EQUIPMENT AND/OR LOCATION, TAKING MEASUREMENTS* WHEN REQUIRED, AND MAKING THEMSELVES AWARE OF THE TOTAL REQUIREMENT BEFORE SUBMITTING A BID. *MEASUREMENTS PROVIDED WITH ANY BID

ARE FOR REFERENCE PURPOSES AND ARE NOT GUARANTEED TO BE COMPLETELY ACCURATE.

INSURANCE REQUIREMENTS

AN INSURANCE CERTIFICATE IN COMPLIANCE WITH PROVISIONS OF ITEM 31 (INSURANCE) OF THE GENERAL CONDITIONS OF PURCHASE IS REQUIRED FOR COMPREHENSIVE GENERAL LIABILITY, AUTOMOBILE LIABILITY, AND WORKERS' COMPENSATION AND MUST BE SUBMITTED BY THE SUCCESSFUL BIDDER(S) TO THE DIVISION OF PURCHASES PRIOR TO AWARD. THE INSURANCE CERTIFICATE MUST NAME THE STATE OF RHODE ISLAND AS CERTIFICATE HOLDER AND AS AN ADDITIONAL INSURED. FAILURE TO COMPLY WITH THESE PROVISIONS MAY RESULT IN REJECTION OF THE OFFEROR'S BID. ANNUAL RENEWAL CERTIFICATES MUST BE SUBMITTED TO THE AGENCY IDENTIFIED ON THE PURCHASE ORDER. FAILURE TO DO SO MAY BE GROUNDS FOR CANCELLATION OF CONTRACT.

NOTE: IF THIS BID COVERS CONSTRUCTION, SCHOOL BUSING, HAZARDOUS WASTE, OR VESSEL OPERATION, APPLICABLE COVERAGES FROM THE FOLLOWING LIST MUST ALSO BE SUBMITTED TO THE DIVISION OF PURCHASES PRIOR TO AWARD: * PROFESSIONAL LIABILITY INSURANCE (AKA ERRORS & OMISSIONS) - \$1 MILLION OR 5% OF ESTIMATED PROJECT COST, WHICHEVER IS GREATER. * BUILDER'S RISK INSURANCE - COVERAGE EQUAL TO FACE AMOUNT OF CONTRACT FOR CONSTRUCTION. * SCHOOL BUSING - AUTO LIABILITY COVERAGE IN THE AMOUNT OF \$5 MILLION. * ENVIRONMENTAL IMPAIRMENT (AKA POLLUTION CONTROL) - \$1 MILLION OR 5% OF FACE AMOUNT OF CONTRACT, WHICHEVER IS GREATER. * VESSEL OPERATION - (MARINE OR AIRCRAFT) - PROTECTION & INDEMNITY COVERAGE REQUIRED IN THE AMOUNT OF \$1 MILLION.


LICENSE REQUIREMENTS

VENDOR (OWNER OF COMPANY) IS RESPONSIBLE TO COMPLY WITH ALL LICENSING OR STATE PERMITS REQUIRED FOR THIS TYPE OF SERVICE. A COPY OF LICENSE/PERMIT SHOULD BE SUBMITTED WITH THIS BID. IN ADDITION TO THESE LICENSE REQUIREMENTS, BIDDER, BY SUBMISSION OF THIS BID, CERTIFIES THAT ANY/ALL WORK RELATED TO THIS BID, AND ANY SUBSEQUENT AWARD WHICH REQUIRES A RHODE ISLAND LICENSE(S), SHALL BE PERFORMED BY AN INDIVIDUAL(S) HOLDING A VALID RHODE ISLAND LICENSE.

LICENSE NUMBER



In compliance with the requirements of Rhode Island General Law, Section 5-65-23, my Rhode Island license number for the work to be performed by this firm as prime contractor is:

LICENSE NUMBER: _____

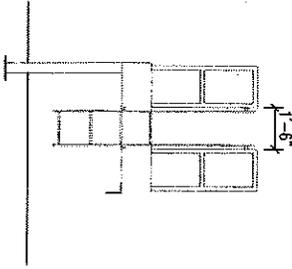

STEEL TO BE H.D. GALVANIZED
 TUBES A500 F_y=50 KSI
 STEEL A572 = 50 KSI
 PIPE = SCHED 40 U.N.
 ALL OTHER STEEL A36
 ALL BOLTS A325 U.N.

NOTE:
 DRAWING IS FOR ESTIMATING
 PURPOSES ONLY.
 ALL DIMENSIONS TO BE
 VERIFIED IN FIELD

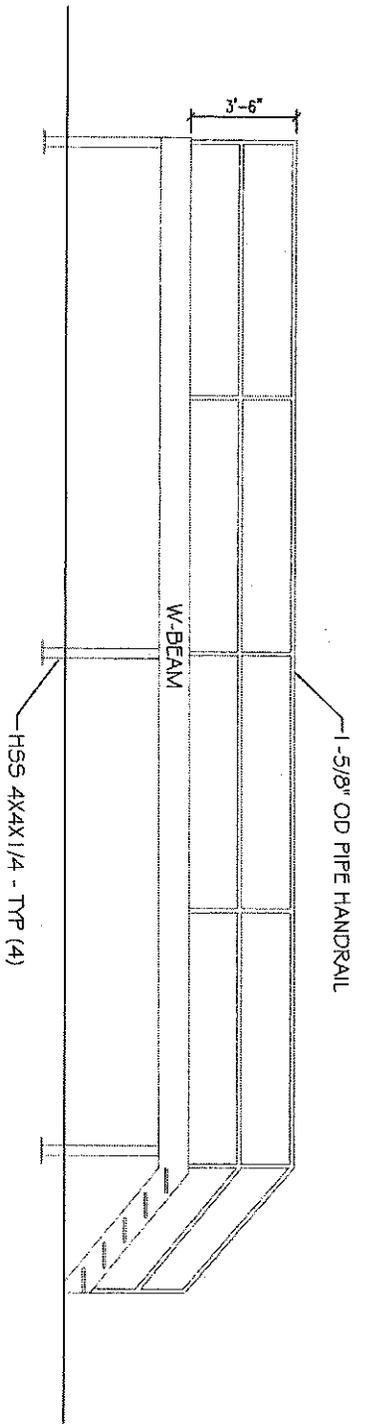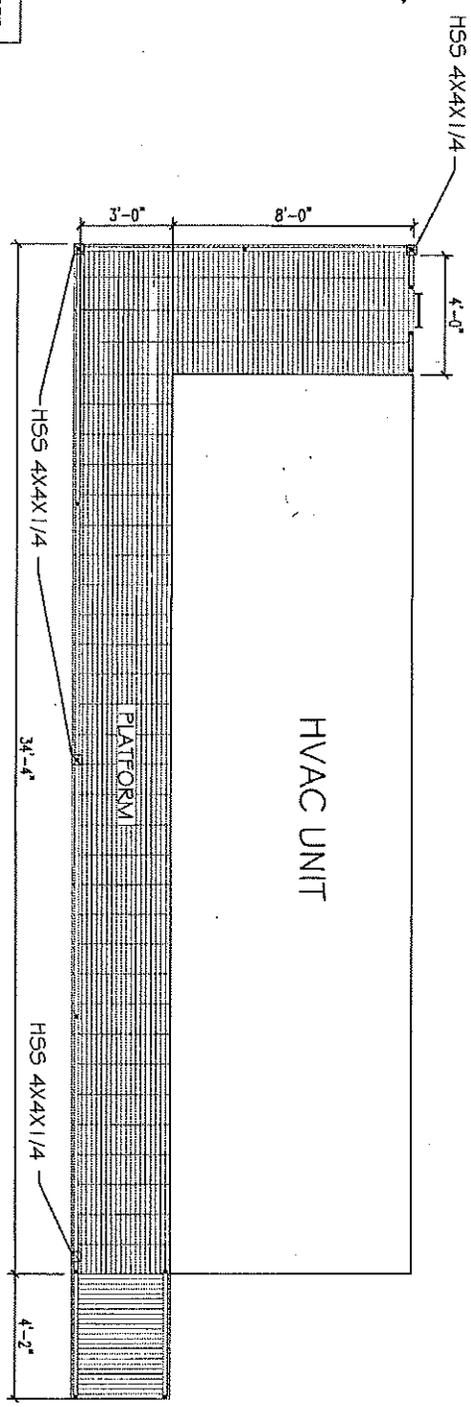

CCRI HVAC SERVICE PLATFORM
 DATE: 1/1/10
 SCALE: 1/4" = 1'-0"