



STATE OF RHODE ISLAND AND PROVIDENCE PLANTATIONS

Department of Administration  
DIVISION OF PURCHASES  
One Capitol Hill  
Providence, RI 02908-5855

Tel: (401) 574-8100  
Fax: (401) 574-8387  
Website: [www.purchasing.ri.gov](http://www.purchasing.ri.gov)

February 8, 2012

**ADDENDUM NUMBER ONE**

**RFQ # 7449392**

**TITLE: MOUNT HOPE BOAT LAUNCH LIGHTING,  
BRISTOL, RI -DEM**

**Closing Date and Time: 2/14/12 at 1:45 PM**

**Per the issuance of this ADDENDUM # 1  
(8 pages, including this cover sheet)**

**Specification Change /Addition / Clarification**

**NOTICE OF ADDENDUM NUMBER ONE (1)**

TO

State of Rhode Island  
DEM-Planning and Development Contract No. 4-11  
Bid Number 7449392  
Mount Hope Boat Launch Lighting  
Bristol, Rhode Island

**DATE of ADDENDUM:**            **February 8, 2012**

**The contract documents are hereby modified to include this document as if fully attached thereto.**

**ITEM A)**     Use of a trenching machine (Ditch Witch or equivalent) is allowed. If a trenching machine is used, on drawing E0 the “Fine Selected Back Fill” and “Clear Sand” in the Trench Detail will not be required.

**ITEM B)**     Bid Proposal 00310 (attached):  
                  1.     National Grid charges have been added.  
                  2.     Unit pricing Items have been added.

**ITEM C)**     Drawing E3 (attached) has been revised to show a relocated Type SP2 solar light and a revised match line to Lighting Plan 2.

**ITEM D)**     Pre-bid sign in sheet is attached.

\*\*\*\*\*

**END OF ADDENDUM NUMBER 1**

\*\*\*\*\*

**SECTION 00310**  
**BID PROPOSAL**  
 BID PROPOSAL - GENERAL BIDS

TO THE CHIEF PURCHASING OFFICER OF THE STATE OF RHODE ISLAND, acting in the name and on behalf of the Department of Environmental Management, Division of Planning and Development.

The undersigned proposes to furnish all labor and materials required for **Mount Hope Boat Launch Lighting, Bristol, Rhode Island** in accordance with the accompanying Contract Documents, plans and specifications prepared by Gaskell Associates, Cranston, RI for the Bid Price specified below, subject to additions and deductions according to the terms of the contract documents.

**A. ADDENDA**

This bid includes Addenda numbered: \_\_\_\_\_ and dated: \_\_\_\_\_  
 This bid includes Addenda numbered: \_\_\_\_\_ and dated: \_\_\_\_\_  
 This bid includes Addenda numbered: \_\_\_\_\_ and dated: \_\_\_\_\_  
 This bid includes Addenda numbered: \_\_\_\_\_ and dated: \_\_\_\_\_

**B. BASE BID**

Total proposed Base Bid Price including the Owner Controlled Contingency is:

\_\_\_\_\_ DOLLARS (\$ \_\_\_\_\_ )  
 (Price in Words) (Numbers)

**BASE BID BREAKDOWN:**

ITEM	ITEM DESCRIPTION	UNIT	ESTIMATED QUANTITY	In dollars and cents	
				UNIT PRICE	AMOUNT BID
1	General Contract Requirements	Lump Sum	NA	NA	_____
2	Bonds	Lump Sum			_____
3	National Grid Charges	Lump Sum	NA	NA	\$3,269.70
4	Meter Socket	EA	1		_____
5	Service Pedestal	EA	1		_____
6	Hand Hole	EA	1		_____
7	Underground Conduit and Wiring - Electric Service	Lump Sum	NA	NA	_____
8	Underground Conduit and Wiring – Site Lighting	Lump Sum	NA	NA	_____
9	Luminaire Type P including pole and base	EA	5		_____
10	Luminaire Type SP-1 including pole and base	EA	3		_____
11	Luminaire Type SP-2 including pole and base	EA	8		_____
12	Owner Controlled Contingency	Lump Sum	NA	NA	\$5,000.00

**Total of Base Bid Breakdown** \$ \_\_\_\_\_

NOTE: The sum of the price of all 12 Base Bid Items should equal the Total Proposed Base Bid Price. In case of a conflict the Total Proposed Base Bid Price including the Owner Controlled Contingency

shall govern.

C. ALTERNATIVES:  
There are no alternatives

D. GENERAL CONTRACTOR AND SUBCONTRACTOR BASE BID PRICE BREAKDOWN  
The PROPOSED BASE BID PRICE IS SUBDIVIDED AS FOLLOWS:  
ITEM 1. The work of the General Contractor, being all work performed by the General Contractor's own work force:

\_\_\_\_\_ DOLLARS \$ \_\_\_\_\_  
(Price in words) (Numbers)

ITEM 2. The work of the General Contractor, being all work performed by a subcontractor not part of the General Contractor's own work force covered by ITEM 1 above:

SUB-TRADE	NAME OF SUBCONTRACTOR	AMOUNT
_____	_____	\$ _____
_____	_____	\$ _____
_____	_____	\$ _____

TOTAL OF ITEM NO. 2: \_\_\_\_\_ \$ \_\_\_\_\_  
(Price in Words) (Price in Numbers)

E. QUALIFICATIONS OF SUBCONTRACTORS

The undersigned agrees that each of the above-named will be used for the work indicated at the amounts stated, unless a substitution is made with prior written approval of the Owner.

The undersigned further agrees to pay the premiums for the performance and payment bonds furnished by the subcontractors as required herein and that all of the cost of all such premiums is included in the amount set forth in item 1 of this bid.

F. LEGAL ORGANIZATION

The undersigned is a (an) \_\_\_\_\_ (Individual-Partnership-Corporation-Joint Venture). Attach copies of articles of incorporation or partnership agreement, and Rhode Island Secretary of State's Certificate of Good Standing.

**G. QUALIFICATIONS TO PERFORM WORK**

The undersigned offers the following information as evidence of its organizational qualifications to perform the work as bid upon according to all requirements of the plans and the specifications.

1. The undersigned has been in business as a General Contractor under present business name for \_\_\_years.
2. List at least two and no more than five recent projects on which the undersigned served as the General Contractor for work of similar character as required for the above named project, along with the date of the project, the name of the Architect/Engineer, and the contract price


PROJECT NAME	DATE	ARCHITECT/ENGINEER	CONTRACT PRICE
1. _____	_____	_____	\$ _____
2. _____	_____	_____	\$ _____
3. _____	_____	_____	\$ _____
4. _____	_____	_____	\$ _____
5. _____	_____	_____	\$ _____

3. List all construction contracts between the undersigned and the State of Rhode Island in the past five (5) years:


PROJECT NAME	DATE	STATE AGENCY	STATE CONTACT PERSON	CONTRACT PRICE
1.				\$
2.				\$
3.				\$
4.				\$
5.				\$
6.				\$
7.				\$
8.				\$
9.				\$
10.				\$





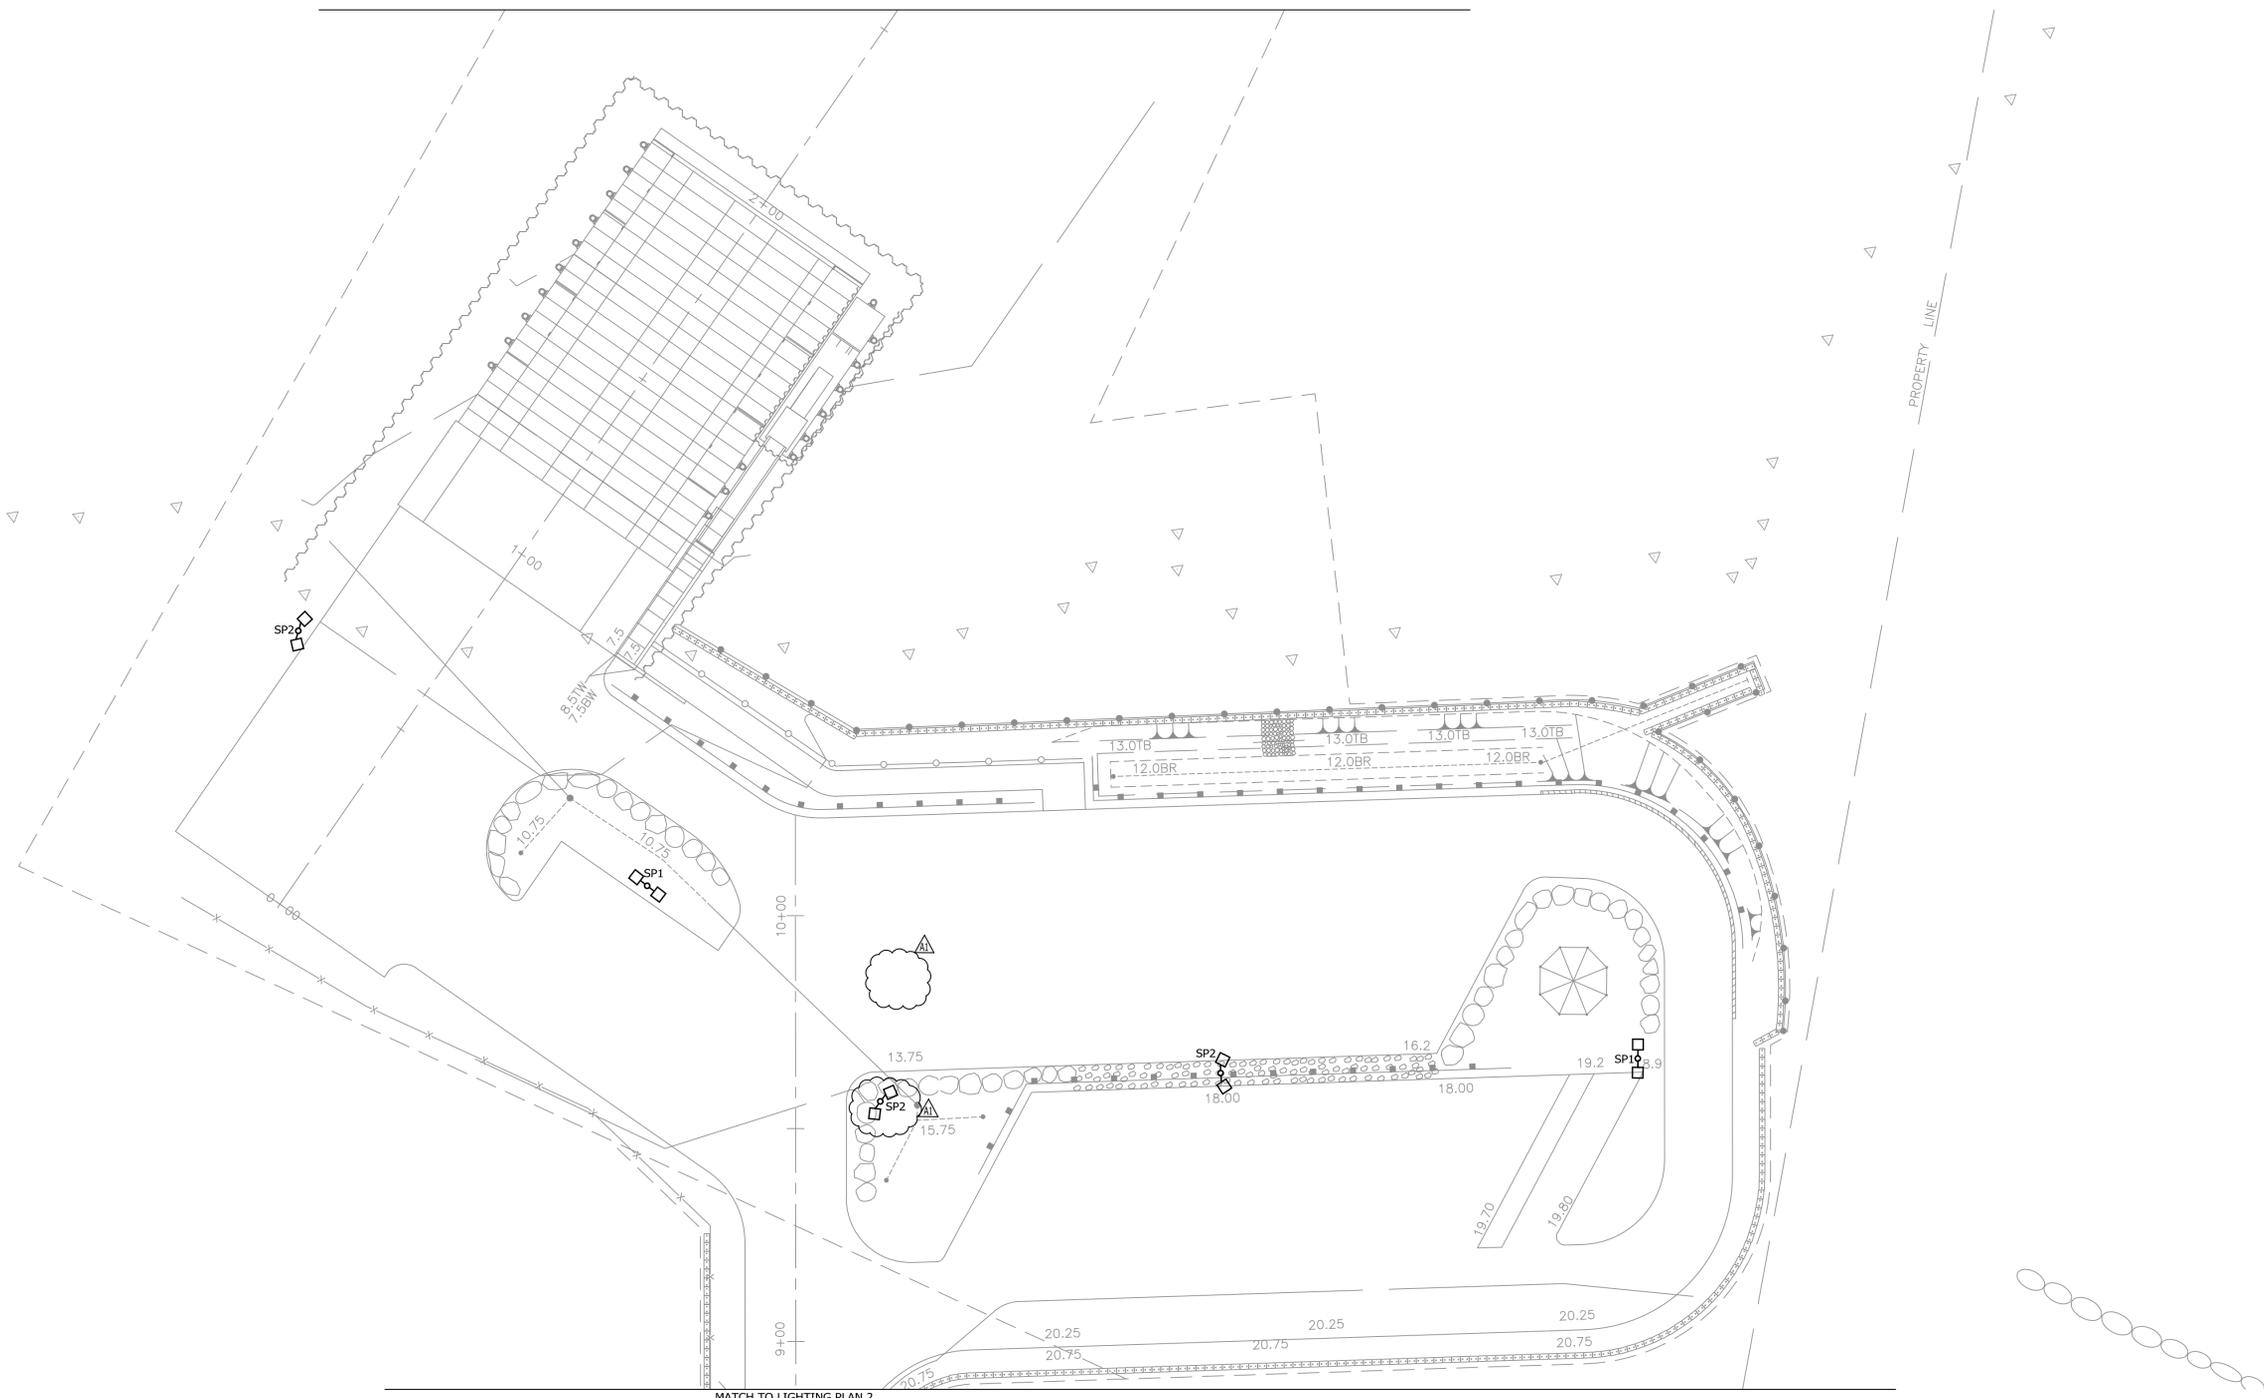

LIGHTING PLAN 3

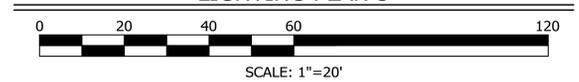

RELOCATE TYPE SP2 & MATCH LINE	2/6/12	
No.	Description	Date
REVISIONS:		




STATE OF RHODE ISLAND  
 DEPARTMENT OF ENVIRONMENTAL MANAGEMENT  
 DIVISION OF PLANNING AND DEVELOPMENT

MOUNT HOPE BOAT LAUNCH  
 LIGHTING  
 BRISTOL, RI

**Gaskell Associates**  
 A Division of Thielsch Engineering  
 1341 Elmwood Avenue 120 Maple Street, Suite 304  
 Cranston, RI 02910 Springfield, MA 01103  
 G.A.S. # 100174

Design by: GRH  
 Drawn by: ESO  
 Checked by: JRF  
 Date: APRIL 2011  
 Scale: As Noted  
 Project No.: P&D 4-11

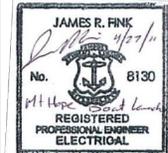

LIGHTING PLAN 3

E3