

May 25, 2012

STATE OF RHODE ISLAND AND PROVIDENCE PLANTATION
DEPARTMENT OF TRANSPORTATION
RHODE ISLAND CONTRACT NO.2012-CH-010
FEDERAL-AID PROJECT NO. FAP Nos: HPP-4868(002)

Northwest Bike Trail / Woonasquatucket River Bikeway C-4

Button Hole Drive to Merino Park
CITY/TOWN OF Providence
COUNTY OF PROVIDENCE

NOTICE TO PROSPECTIVE BIDDERS

ADDENDUM NO. 6 Prospective bidders and all concerned are hereby notified of the following changes in the Plans, Specifications, Proposal and Distribution of Quantities for this contract. These changes shall be incorporated in the Plans, Specifications, Proposal and Distribution of Quantities, and shall become an integral part of the Contract Documents.

A. Drawings/Plans - Change/Addition

1. General Notes - 1, Sheet 26 of 55

DELETE General Notes – 1, Sheet 26 of 55 in its entirety and REPLACE it with revised Sheet 26 of 55(R-1) attached to this Addendum No. 6. Revised Concrete Note 4.

2. General Notes - 2, Sheet 27 of 55

DELETE General Notes – 2, Sheet 27 of 55 in its entirety and REPLACE it with revised Sheet 27 of 55(R-1) attached to this Addendum No. 6. Revised Structural Steel Notes 6 and 7.

3. Bearing and Deck Details, Sheet 34 of 55






DELETE Bearing and Deck Details, Sheet 34 of 55 in its entirety and REPLACE it with revised Sheet 34 of 55(R-1) attached to this Addendum No. 6. Bearing Note 2 has been revised and Note 3 has been deleted.

4. Clarification

From Structural Steel Note 12 on Sheet 27 of 55, Structural steel shall be prepared and painted in accordance with the Rhode Island Standard Specifications.



RI Department of Transportation
Chief Engineer

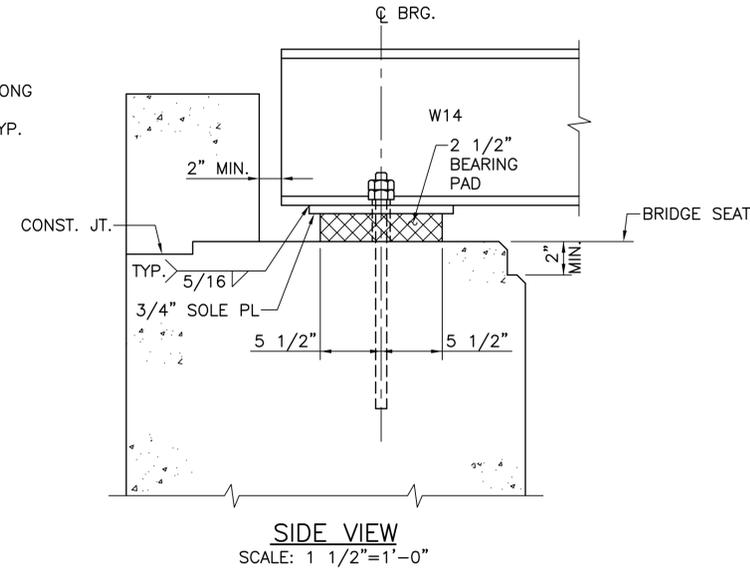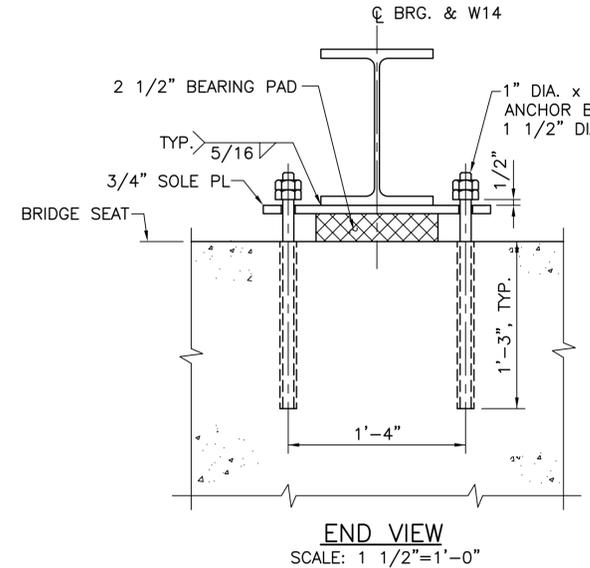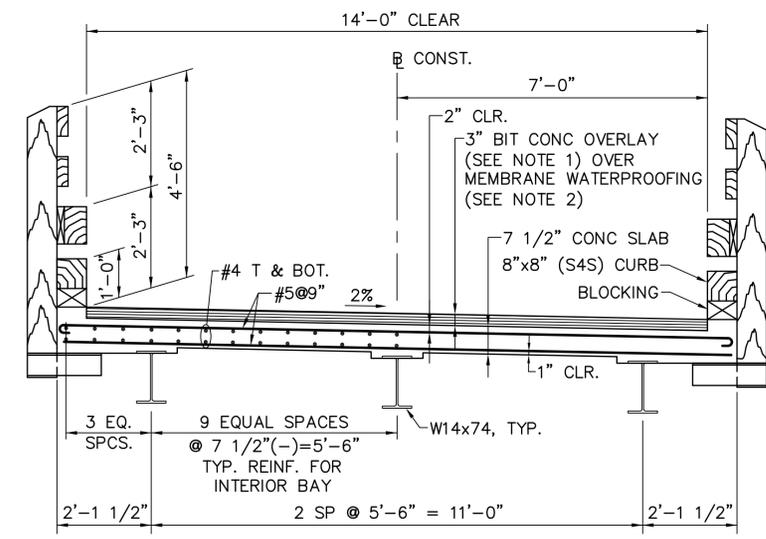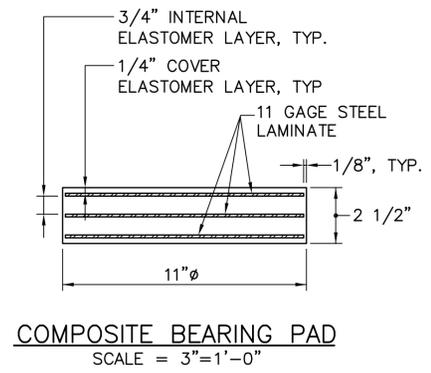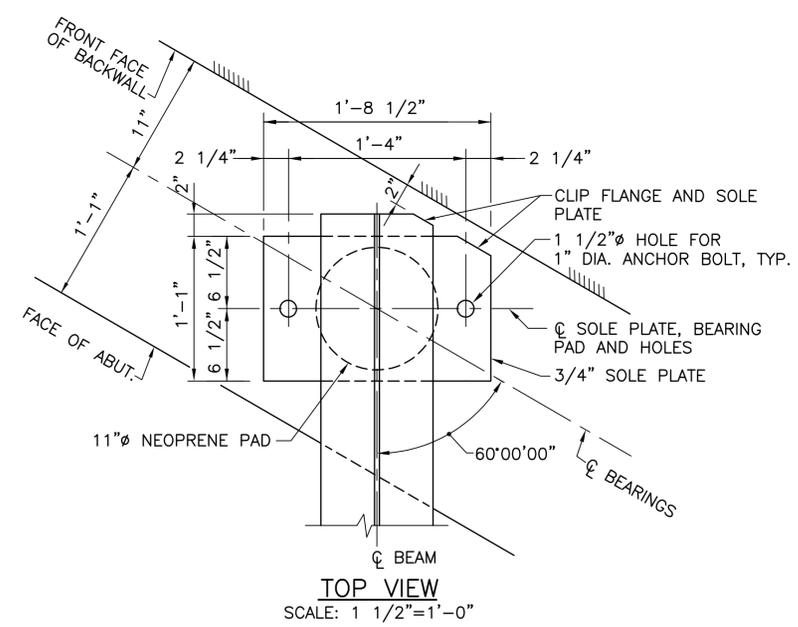


BEARING DETAILS

BEARING NOTES:

- ELASTOMER SHALL HAVE A HARDNESS OF 60 DUROMETER.
- STEEL LAMINATES SHALL CONFORM TO THE REQUIREMENTS OF ASTM A 570.
-
- ALL BEARINGS SHALL BE MARKED PRIOR TO SHIPPING. THE MARKS SHALL INCLUDE THE BEARING LOCATION OF THE BRIDGE. ALL MARKS SHALL BE PERMANENT AND BE VISIBLE AFTER BEARING IS INSTALLED.

NOTES:

- THE 3" BIT. CONC. OVERLAY SHALL CONSIST OF 1 1/2" BIT. SURFACE COURSE TYPE 1-2 AND 1 1/2" BIT. BINDER COURSE.
- THE MEMBRANE WATERPROOFING SHALL BE COLD APPLIED LIQUID MEMBRANE.

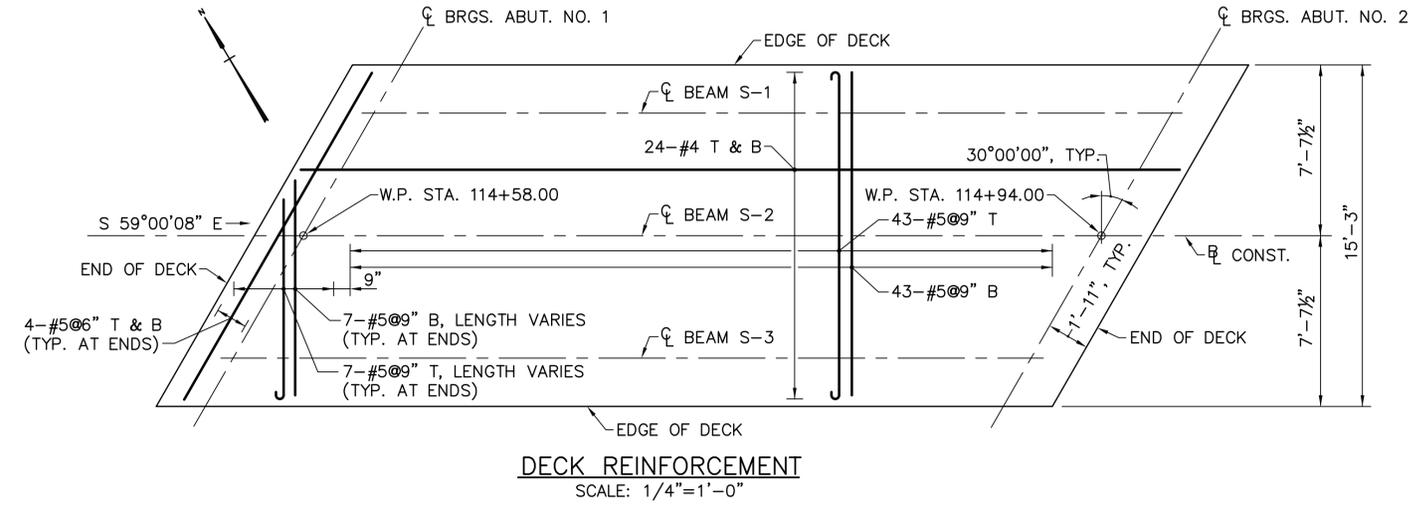

REVISIONS		
NO	DATE	BY
1	5/25/12	SJR

RHODE ISLAND
DEPARTMENT OF TRANSPORTATION

BIKE TRAIL
NORTHWEST BIKE TRAIL/
WOONASQUATUCKET RIVER BIKEWAY
PROVIDENCE, RHODE ISLAND

LINCOLN LACE TAILRACE BRIDGE
BRIDGE NO. 1066
BEARING AND DECK DETAILS

CHECKED BY _____ DATE _____ SCALE AS NOTED

T:\PR-007.PRJ\Cont4\Contract 4\CADD\Struct\34-Bearing & DECK Details.dwg 05/25/12 10:07 [158.01] By Puliaf_J