



State of Rhode Island
Department of Administration / Division of Purchases
One Capitol Hill, Providence, Rhode Island 02908-5855
Tel: (401) 574-8100 Fax: (401) 574-8387

ADDENDUM # 1

7/23/14
Solicitation #7548863

Title: Provide Site Improvements at the Knight Campus Baseball Field

Submission Deadline: August 4, 2014 @ 10:30 AM (ET)

Per the issuance of ADDENDUM # 1 the following are noted:

- Vendor Questions
- Drawing
- Pre-Bid Attendance Sheet

Interested Parties should monitor this website on a regular basis, for any additional information that may be posted.

Gary P. Mosca
Senior Buyer



STATE OF RHODE ISLAND AND PROVIDENCE PLANTATIONS

Department of Administration
DIVISION OF PURCHASES
One Capitol Hill
Providence, RI 02908-5855

Tel: (401) 574-8100
Fax: (401) 574-8387
Website: www.purchasing.ri.gov

7/16/14

Pre-Bid Questions and Concerns

Solicitation No. 7548863

Provide Site Improvements at the Knight Campus Baseball Field

Connection for water line: Will contractor find actual connection point?

Response: Survey found actual location of water line and the water line has been field verified.

Sod to be laid in infield and 6' out to outfield: Is vendor responsible for insuring that sod takes/warranty?

Response: Per specification 32 92 30 Section 3.4 the contractor can receive provisions al acceptance after 14 days of completion. The contractor will then be responsible for mowing and watering for an 8 week period at which point the contractor would receive provisional acceptance. The contractor would guarantee the sod for a minimum of one (1) year from final acceptance.

Who is responsible for the irrigation of sod?

Response: During the installation and during the time of provisional acceptance to final acceptance the contractor will have access to the irrigation system. To the point of final acceptance, the contractor will be responsible for the irrigation of the field. At that time the field will be turned over to the owner.

Is there a specified clay mix?

Response: See Specification 32 18 17 Special Surfaces for the clay mix. Please note that there is a different clay mix for the infield (See 2.2) versus the warning track surface (See 2.3). Also note that there will be strict adherence to Section 1.4 Minimum Requirements.

Is there are specification for sod?

Response: See Section 32 92 30 Section 2.1 for sod requirements.

When can CCRI start mowing sod?

Response: CCRI will start mowing the grass after final acceptance as outlined in Specification 32 92 30

Is the warning track in the outfield being addressed?

Response: The warning track will be addressed in this contract per Plan Sheet S-1 "Overall Site Improvement plan" and associated details and specifications.

Foundations of fence (dugout areas) exposed out of the ground. How will this be corrected? Is new fencing being installed?

Response: Per the owner's request, new black vinyl chain link fence, posts ,and foundations directly in front of the dugouts will be added to the contract as detailed in SKL-001 and SKL-002.

Thermo field behind backstop was a main problem with water peculating out of the ground. Will this be addressed?

Response: The subgrade of the field will be replaced with well-draining material as well as a new lateral drains running along the foul lines. This new system will address the drainage issues.

What is project completion date?


Response: Bid specifications indicate Final Completion November 15, 2014.

190 CHESTNUT STREET, 4TH FLOOR PROVIDENCE, RI 02803 401.383.4590 •

**BIRCHWOOD
DESIGN GROUP**


CCRI: KNIGHT BASEBALL FIELD

WARWICK, RI

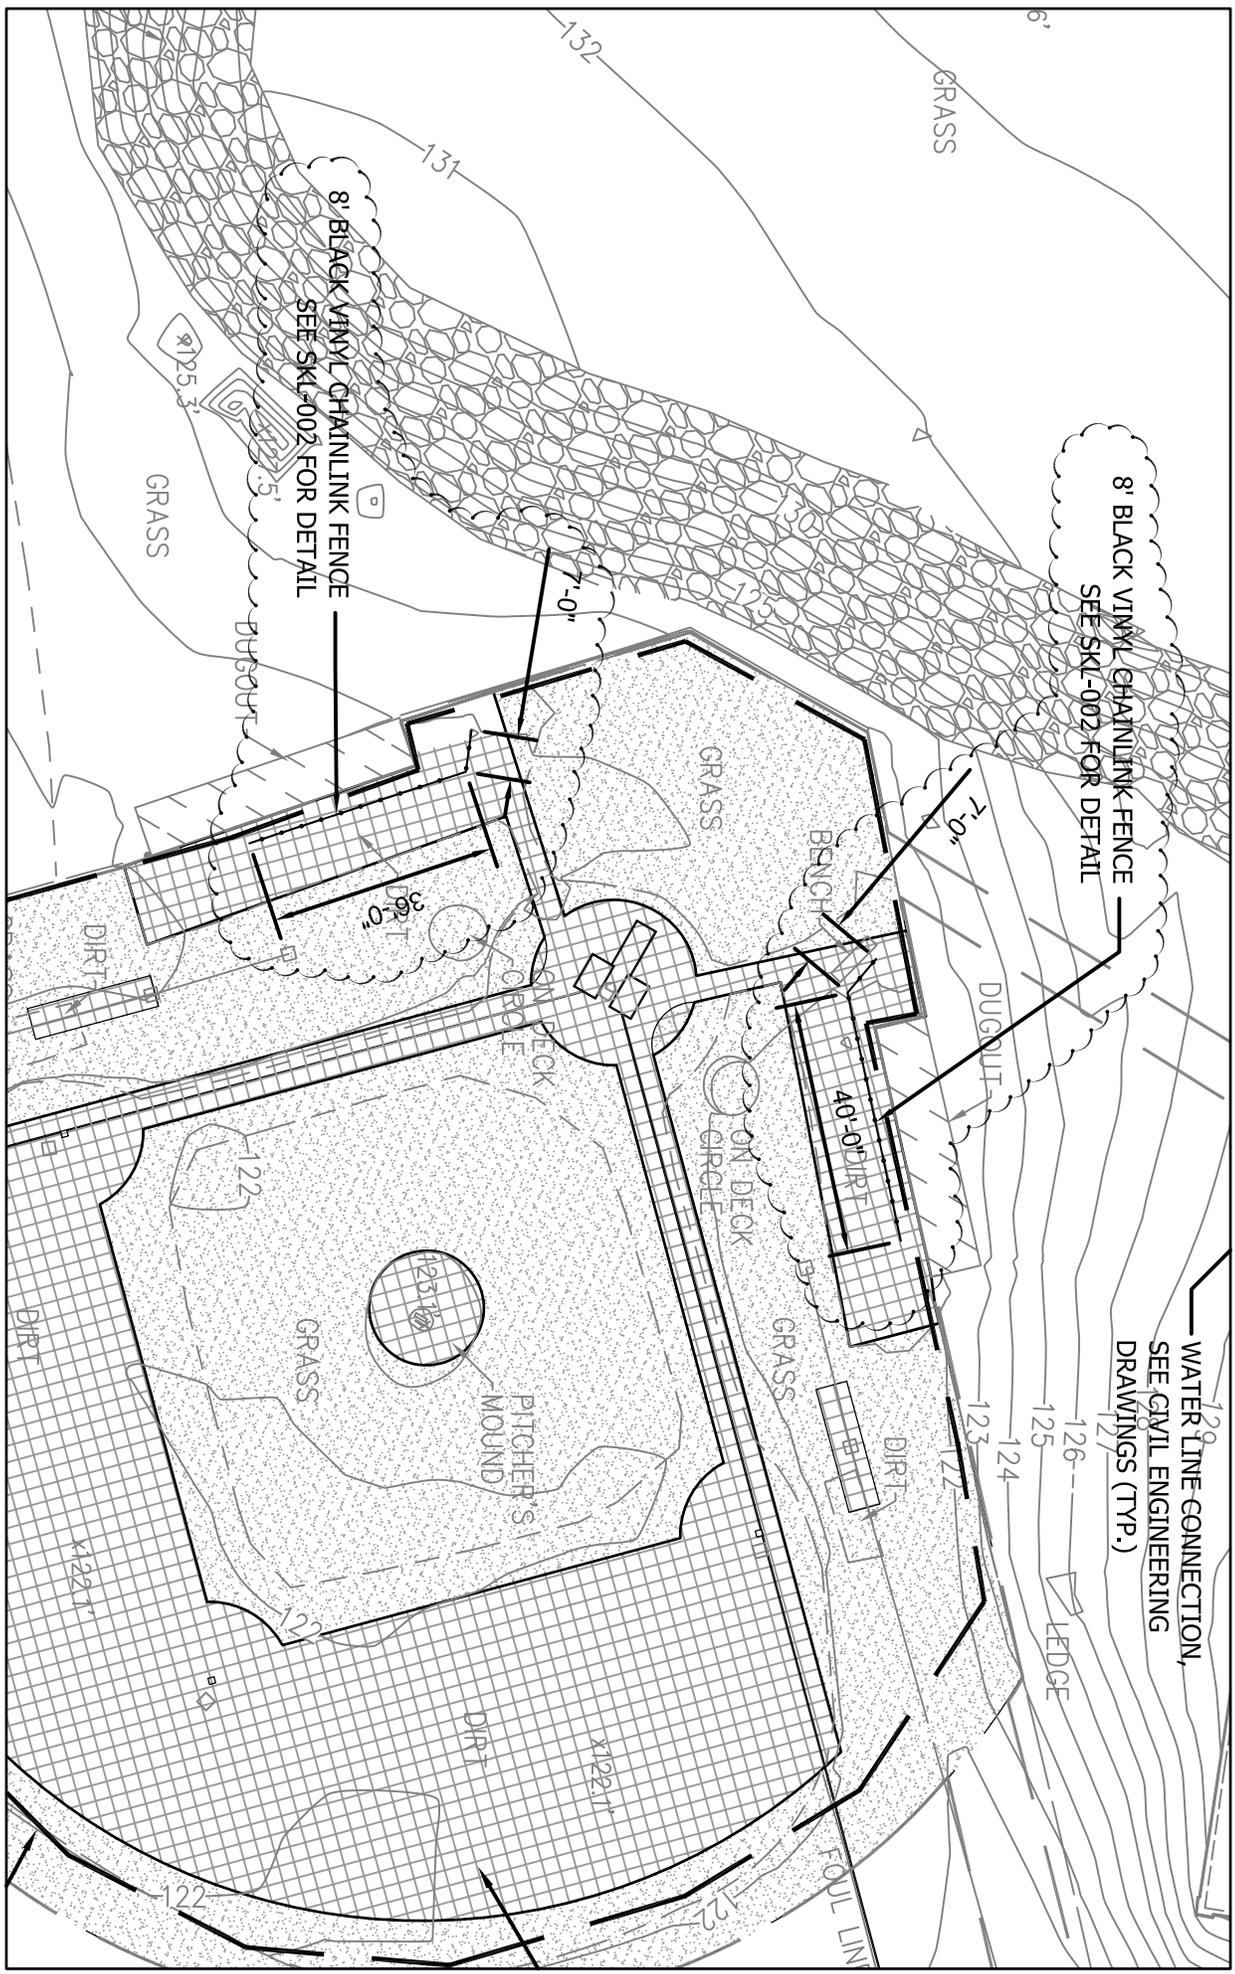

DRAWN BY:	AJE
SCALE:	1" = 30'-0"
JOB NO.:	P1027
DATE:	

SKL-001	
REF DWG:	S-1

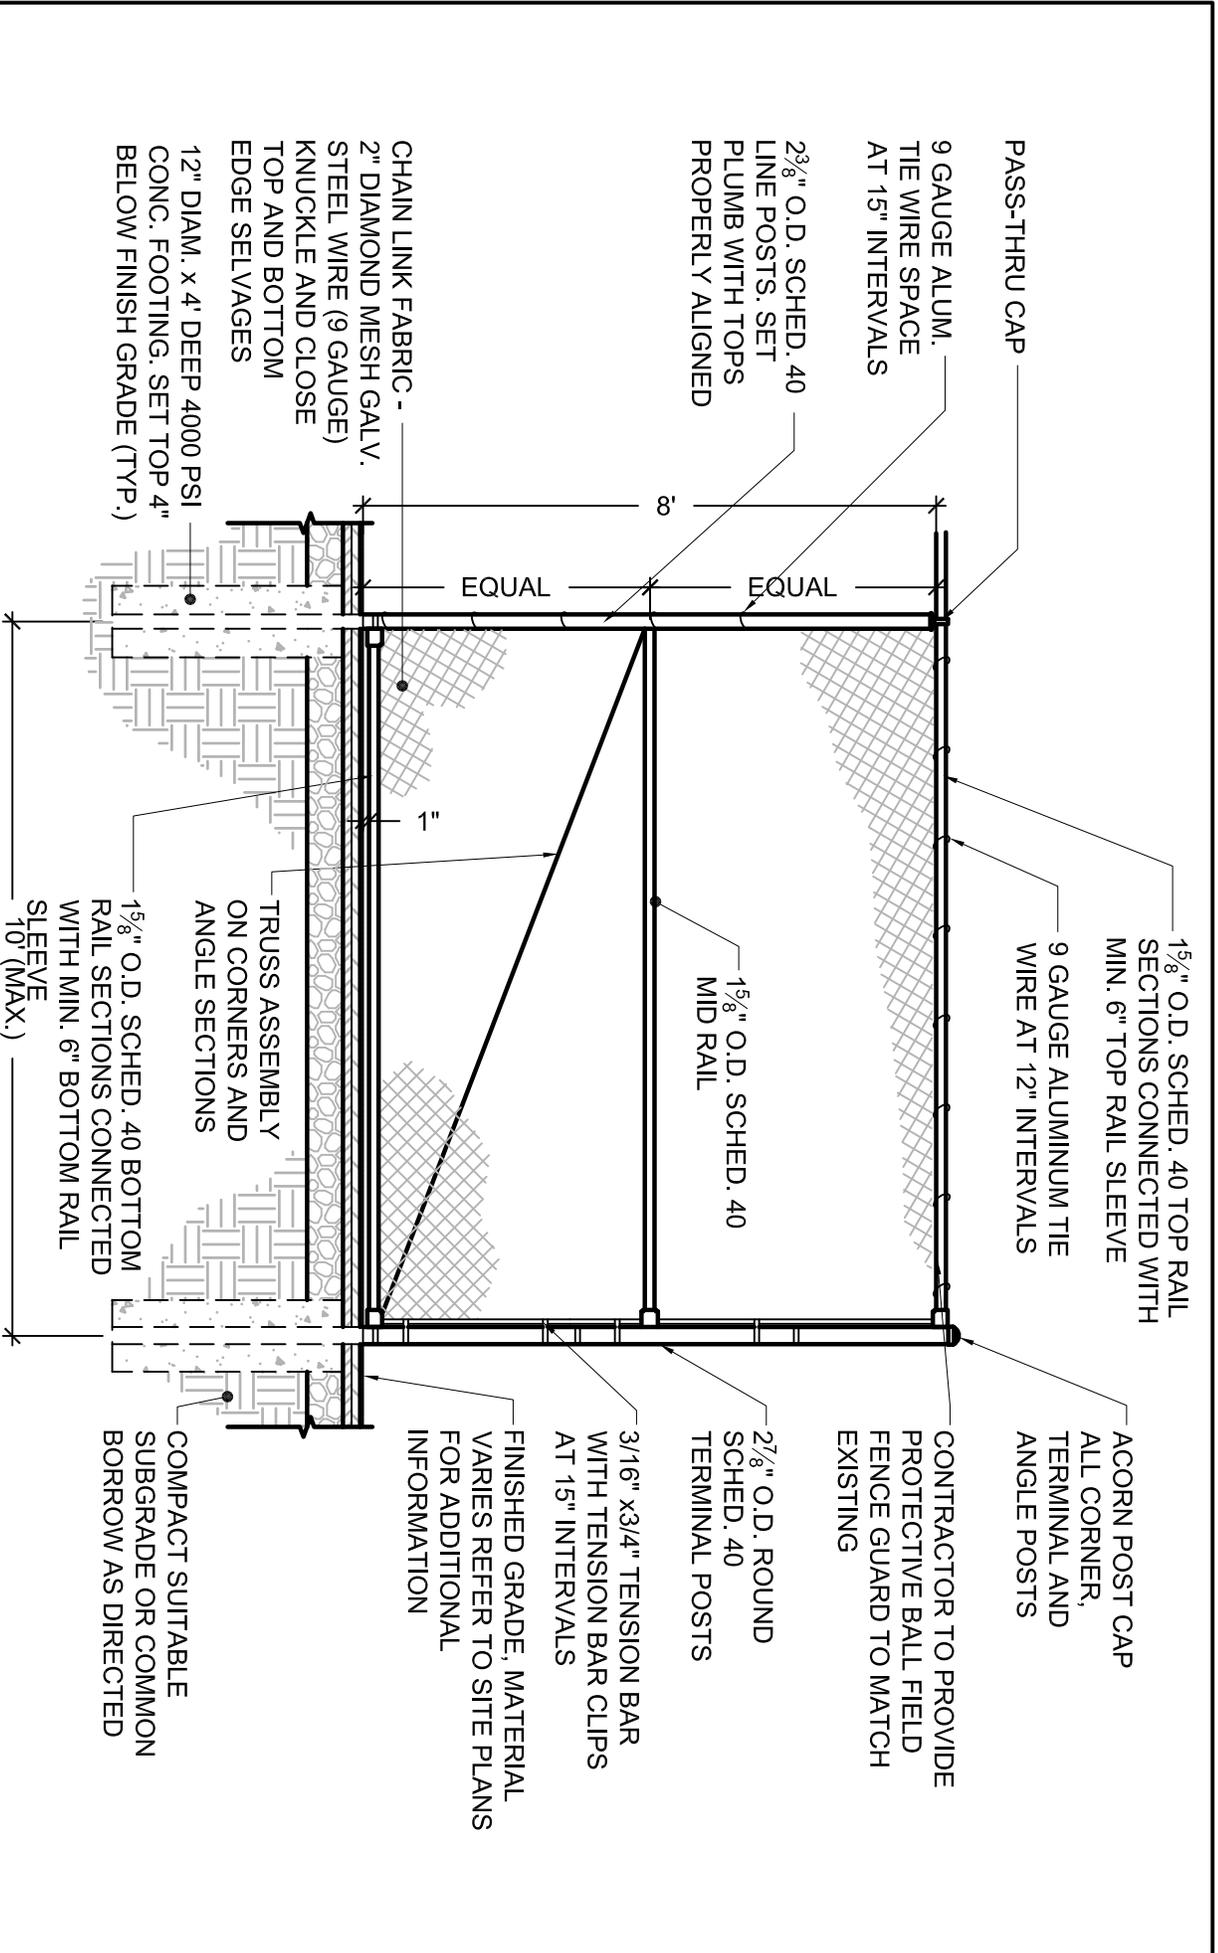

CCRI: KNIGHT BASEBALL FIELD

WARWICK, RI



**BIRCHWOOD
DESIGN GROUP**

159 CHESTNUT STREET, 4TH FLOOR PROVIDENCE, RI 02903 401.383.4850

DRAWN BY:	AJE
SCALE:	3/8" = 1'0"
JOB NO.:	P1027
DATE:	

SKL-002	
REF DWG:	N/A