

February 3, 2016

STATE OF RHODE ISLAND AND PROVIDENCE PLANTATION  
DEPARTMENT OF ADMINISTRATION

DIVISION OF PURCHASES BID NO. 7550162

RHODE ISLAND DEPARTMENT OF TRANSPORTATION

RHODE ISLAND CONTRACT NO.2015-CB-045

FEDERAL-AID PROJECT NO. FAP Nos: BRO-0131-001

**Harbor Junction Br. #131**

Elmwood Avenue, I-95 Underpass to Rogers Williams Park Entrance

CITY/TOWN OF Providence

COUNTY OF PROVIDENCE

NOTICE TO PROSPECTIVE BIDDERS

ADDENDUM NO. 4 Prospective bidders and all concerned are hereby notified of the following changes in the Plans, Specifications, Proposal and Distribution of Quantities for this contract. These changes shall be incorporated in the Plans, Specifications, Proposal and Distribution of Quantities, and shall become an integral part of the Contract Documents.

**A. Drawings/Plans - Change/Addition**

1. Sheet 16 - North Abutment

Revise Sheet No. 16 as shown on Sketch No. 1(R-1) attached to this Addendum No. 4. Note 2 has been revised to say "sleeves" rather than "conduits".

2. Sheet 24 - Bearing Details

Revise Sheet No. 24 as shown on Sketch No. 2(R-1) attached to this Addendum No. 4. The Beveled Sole Plate Table for the South Bearing has been revised to include G11, G12, and G13.

**B. Proposal Addition/Deletion**

1. 1. Page P-20

Delete Page P-20 in its entirety and replace with revised Page P-20 attached to this Addendum No. 4.

An Interim Completion date has been added and the Bid Opening and Substantial Completion Date has been changed. See Clarification below.

**C. Clarification**


1. Clarification

The Interim Completion Date and Substantial Completion Date revised in this Addendum are based on a Notice to Proceed Date on or before April 27, 2016. If the Notice to Proceed is between April 28, 2016 and June 1, 2016, then there will be no Interim Completion Date and the Substantial Completion Date will be August 10, 2018.



---

RI Department of Transportation  
Chief Engineer

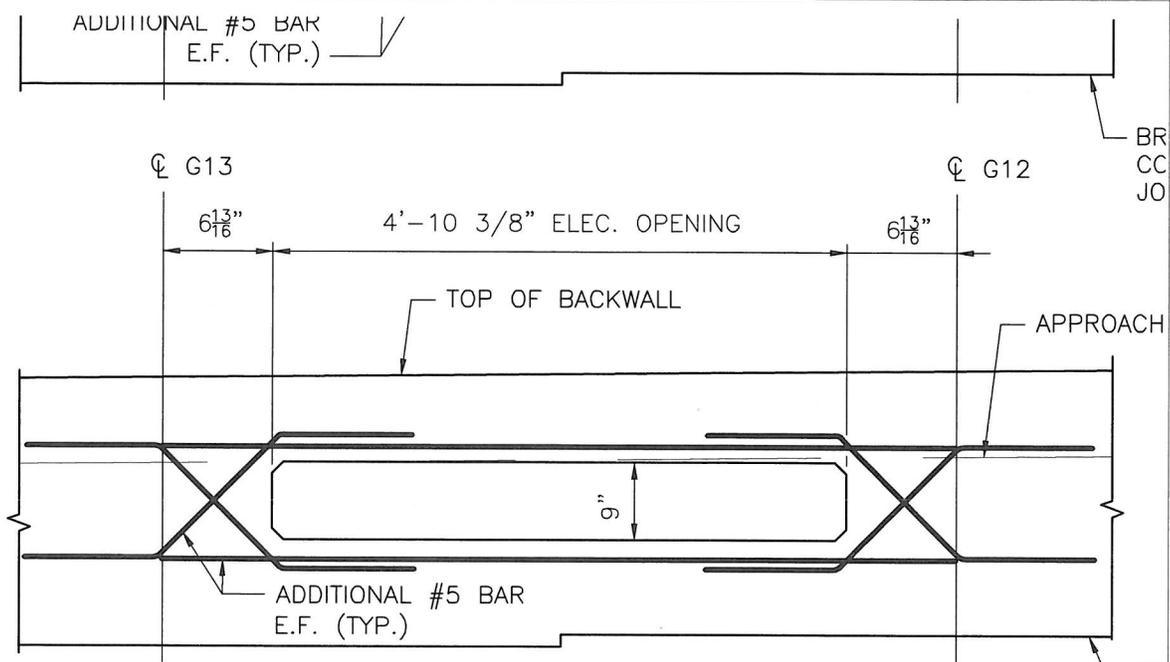

NOTES:

1. DIMENSIONS ARE SQUARE TO BEAMS.
2. AFTER SLEEVES ARE INSTALLED, GROUT SOLID AROUND SLEEVES. GROUT THICKNESS ABOVE AND BELOW SLEEVES SHALL BE EQUAL.
3. COST OF GROUT SHALL BE INCIDENTAL TO OTHER ITEMS IN THE CONTRACT.




**UTILITY OPENING FOR CONDUIT**

SCALE: 1" = 1'-0"

LAMSON ENGINEERING CORPORATION Newton, Massachusetts	TITLE OF SKETCH RECONSTRUCTION OF HARBOR JUNCTION BRIDGE NO. 131 NORTH ABUTMENT	R.I. CONTRACT NO. 2015-CB-045
		<b>SKETCH NO.</b> <b>1</b>
DATE: 2/03/2016	ADDENDUM NUMBER 4	SHEET NO. 16

## BEVELLED SOLE PLATE (SOUTH BEARING)

GIRDER	TB	TC	TF
G1	$1\frac{9}{16}$ "	$1\frac{1}{2}$ "	$1\frac{7}{16}$ "
G2 & G3	$1\frac{1}{2}$ "	$1\frac{1}{2}$ "	$1\frac{1}{2}$ "
G4 TO G6	$1\frac{7}{16}$ "	$1\frac{1}{2}$ "	$1\frac{9}{16}$ "
G7 TO G10	$1\frac{3}{8}$ "	$1\frac{1}{2}$ "	$1\frac{5}{8}$ "
G11 TO G13	$1\frac{5}{16}$ "	$1\frac{1}{2}$ "	$1\frac{11}{16}$ "
G14	$1\frac{1}{4}$ "	$1\frac{1}{2}$ "	$1\frac{3}{4}$ "

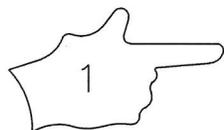

<b>LAMSON ENGINEERING CORPORATION</b> Newton, Massachusetts	<u>TITLE OF SKETCH</u> <b>RECONSTRUCTION OF HARBOR JUNCTION BRIDGE NO. 131 BEARING DETAILS</b>	R.I. CONTRACT NO. 2015-CB-045
		<b>SKETCH NO.</b> <b>2</b>
DATE: 2/03/2016	ADDENDUM NUMBER 4	SHEET NO. 24

Revised: 2/19/2002

Total or gross sum of bid for Rhode Island Contract Number: 2015-CB-045

Federal-Aid Project Number(s): BRO-0131-001

WRITTEN IN WORDS:

The undersigned bidder declares that this Proposal is made without connection with any other person or persons making proposals for the same work, and is in all respects fair and without collusion or fraud. The undersigned bidder submits herewith, a proposal guarantee in the form of a bid bond in favor of the State of Rhode Island in the amount of 5% of the total or gross sum of the bid and agrees and consents that the proposal guarantee shall be forfeited to the State as liquidated damages if the required contract agreement and contract bond are not executed within ten(10) days of the notice of award. All surety companies must be listed with The Department of the Treasury, Fiscal Services, Circular 570, (Latest Revision published by The Federal Register). The State reserves the right to retain the surety of all bidders until the successful bidder enters into the Contract or until such time as the award or cancellation of the Contract is announced at which point Sureties will be returned to all bidders by the State of Rhode Island, Office of Purchases. The undersigned bidder further agrees, if awarded the contract on this proposal, to begin work within ten (10) calendar days after the date of execution of the contract unless otherwise specified under special provisions or permitted by the Engineer, and further agrees to complete the work on or before the dates outlined in the Contract Documents.

**COMPLETION DATE(S)**

<b>DESCRIPTION</b>	<b>DATE</b>
Advertise Date	January 5, 2016
Pre-Bid Date	January 19, 2016
Bid-Opening Date	February 10, 2016
Phase 1 Completion Date	October 27, 2017
Substantial Completion Date	May 18, 2018

**THE BIDDER ACKNOWLEDGES RECEIPT OF THE FOLLOWING:**

<b>ADDENDA</b>	<b>DATE POSTED</b>	<b>DOCUMENT(S)</b>	<b>PAGE</b>
NO.1	January 20, 2016	1. Status Certification for: Debarment, Eligibility, Indictments, Convictions or Civil Judgements	1
NO.2	January 27, 2016	2. Anti-Collusion Certificate	2
NO.3	February 1, 2016	4. DBE Affirmative Action Certification	3 - 9
NO.4		3. Disclosure of Lobbying Activities	