

1/22/20

South Campus Sewer Improvements Project

Rhode Island College

Providence, RI


VERIFY SCALE
BAR IS 1 INCH ON ORIGINAL DRAWING
0 1 INCH
IF NOT ONE INCH ON THIS SHEET, ADJUST SCALES ACCORDINGLY

MARK	DATE	DESCRIPTION
PROJECT NO:	R0236-12	
DATE:	01/2020	
FILE:	R0236-12-Plans.dwg	
DRAWN BY:		
CHECKED BY:		
APPROVED:	DEP	

SEWER REPLACEMENT PLAN

SCALE: 1" = 40'

SHEET 3

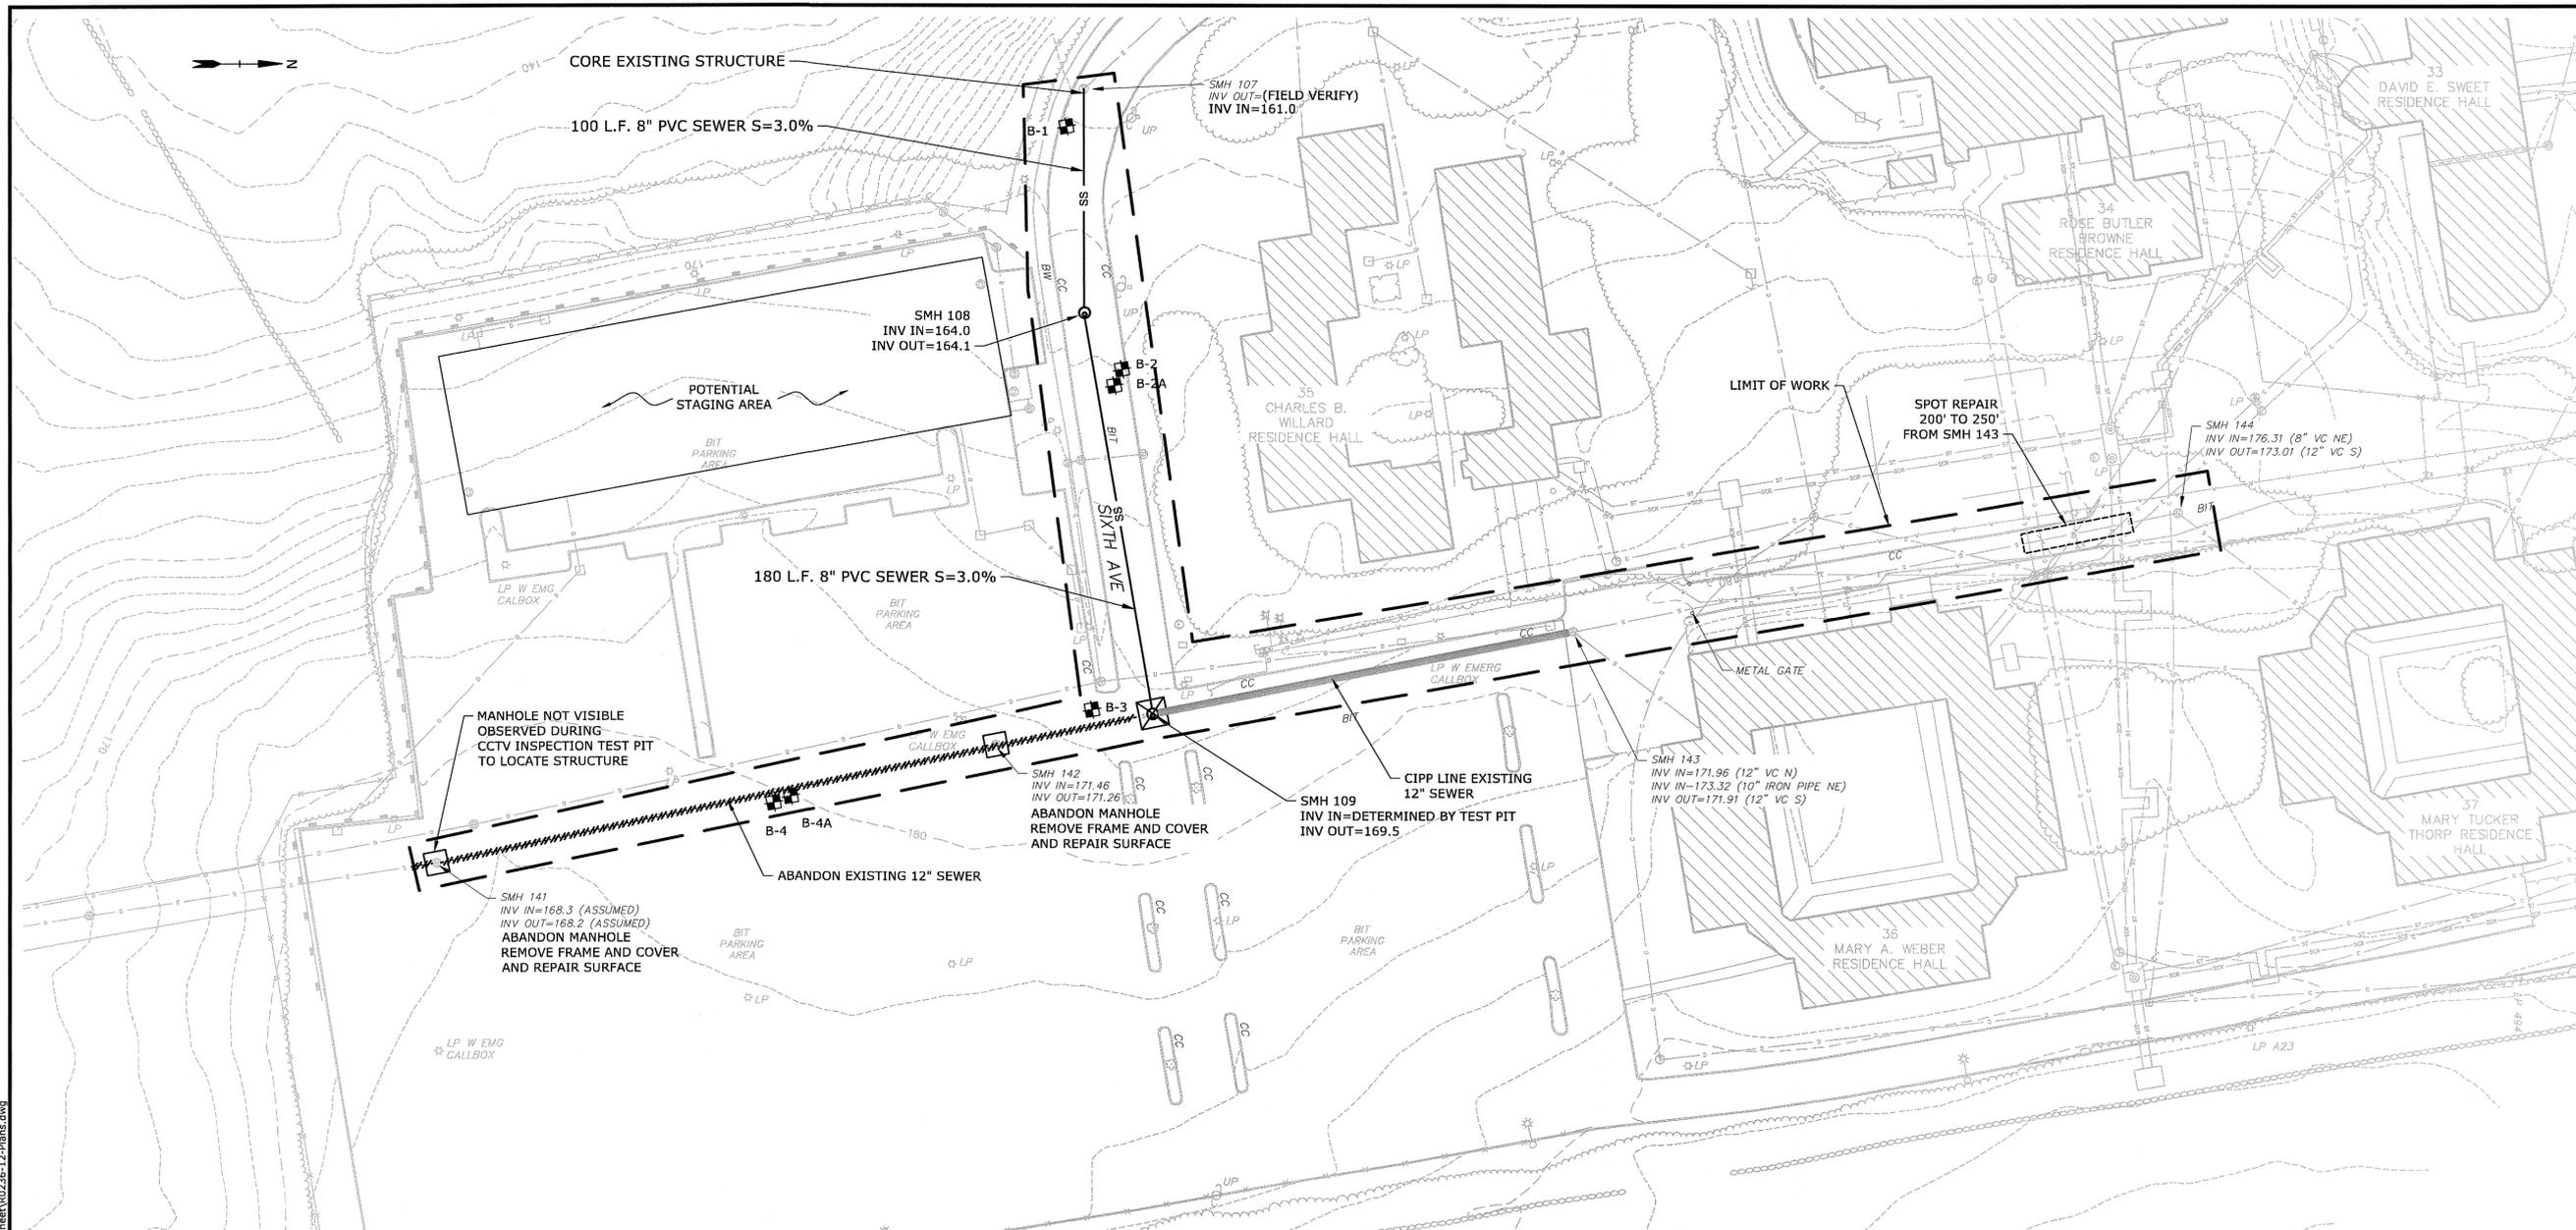

NOTES:

- CONFIRM INVERT ELEVATIONS WITHIN ALL MANHOLES IMPACTED BY PIPE REPLACEMENT WORK PRIOR TO STARTING ANY CONSTRUCTION.
- CLEAN, SWEEP, RE-STRIP, REPAIR, AND SEAL COAT ANY AREAS DAMAGED IN THE STAGING AREA AT NO ADDITIONAL COST.
- CONFIRM SEWER PIPE DIAMETER FOR PIPE TO RECEIVE CIPP LINER.
- THE SMH 141 MANHOLE COVER IS NOT VISIBLE AT THE PARKING LOT SURFACE. THE MANHOLE WAS OBSERVED DURING CCTV INSPECTION. LOCATE USING METAL DETECTOR AND MEASUREMENTS PROVIDED BY THE COLLEGE OR OTHER MEANS NECESSARY TO LOCATE THE STRUCTURE.

