

State of Rhode Island Department of Administration / Division of Purchases One Capitol Hill, Providence, Rhode Island 02908-5855 Tel: (401) 574-8100 Fax: (401) 574-8387

ADDENDUM #2

RFQ #7602836

TITLE: 2019-CB-115 PRIORITY REPAIRS TO BRIDGE NOS. ` 042401, 067801, 067901, & 075521 4/14/2020 at 3:00pm

SUBMISSION DEADLINE:

Prospective Bidders and all concerned are hereby notified of the following changes in the Plans, Specifications, Proposal, and Distribution of Quantities for this contract. These changes shall be incorporated in the Plans, Specifications, Proposal, and Distribution of Quantities, and shall become an integral part of the Contract Document.

Marisa Del Farno

Marisa DelFarno Buyer I

March 25, 2020

STATE OF RHODE ISLAND AND PROVIDENCE PLANTATION DEPARTMENT OF ADMINISTRATION DIVISION OF PURCHASES BID NO. 7602836

RHODE ISLAND DEPARTMENT OF TRANSPORTATION

RHODE ISLAND CONTRACT NO, 2019-CB-115 FEDERAL-AID PROJECT NO. FAP Nos. 405-421-993

Priority Repairs to Bridge No. 042401, 067801, 067901 & 075521

Bridge 04240, 067801, and 067901 in Cranston. Bridge 075521 in Cumberland.

CITY/TOWN OF Cranston, Cumberland COUNTY OF PROVIDENCE

NOTICE TO PROSPECTIVE BIDDERS

ADDENDUM NO. 2 Prospective bidders and all concerned are hereby notified of the following changes in the Plans, Specifications, Proposal and Distribution of Quantities for this contract. These changes shall be incorporated in the Plans, Specifications, Proposal and Distribution of Quantities, and shall become an integral part of the Contract Documents.

A. Clarification

1. Limits of Painting for Existing Steel

The limits of painting for the existing steel should extend one foot beyond the repair area.

2. MBE Goal

The 10% MBE Goal is required because since 2019-CB-115 is a state-funded project, R.I. General Law 37-14.1, et seq., applies. Specifically, section -6 requires that a state department set a minimum 10% goal for Minority Business Enterprise (MBE) participation on all state procurements. See, RIGL 37-14.1-6 MBE Participation: http://webserver.rilin.state.ri.us/Statutes/TITLE37/37-14.1/37-14.1-6.HTM

B. Drawings/Plans - Change/Addition

1. Sheet No. 3 of 4 - Br, No. 067801 Steel Repairs Milford Street over I-95 NB & SB - Steel Repairs 1


Delete Sheet No. 3 of 4 in its entirety and replace with revised Sheet No. 3 of 4 (R-1) attached to this Addendum No. 2 Note 6 has been revised.

W.1 rens

PDepartment of Transportation Chief Engineer, Division of Infrastructure Maintenance 10^{10}

ADDENDUM NO. 2 ATTACHMENTS

Page 1 of 1

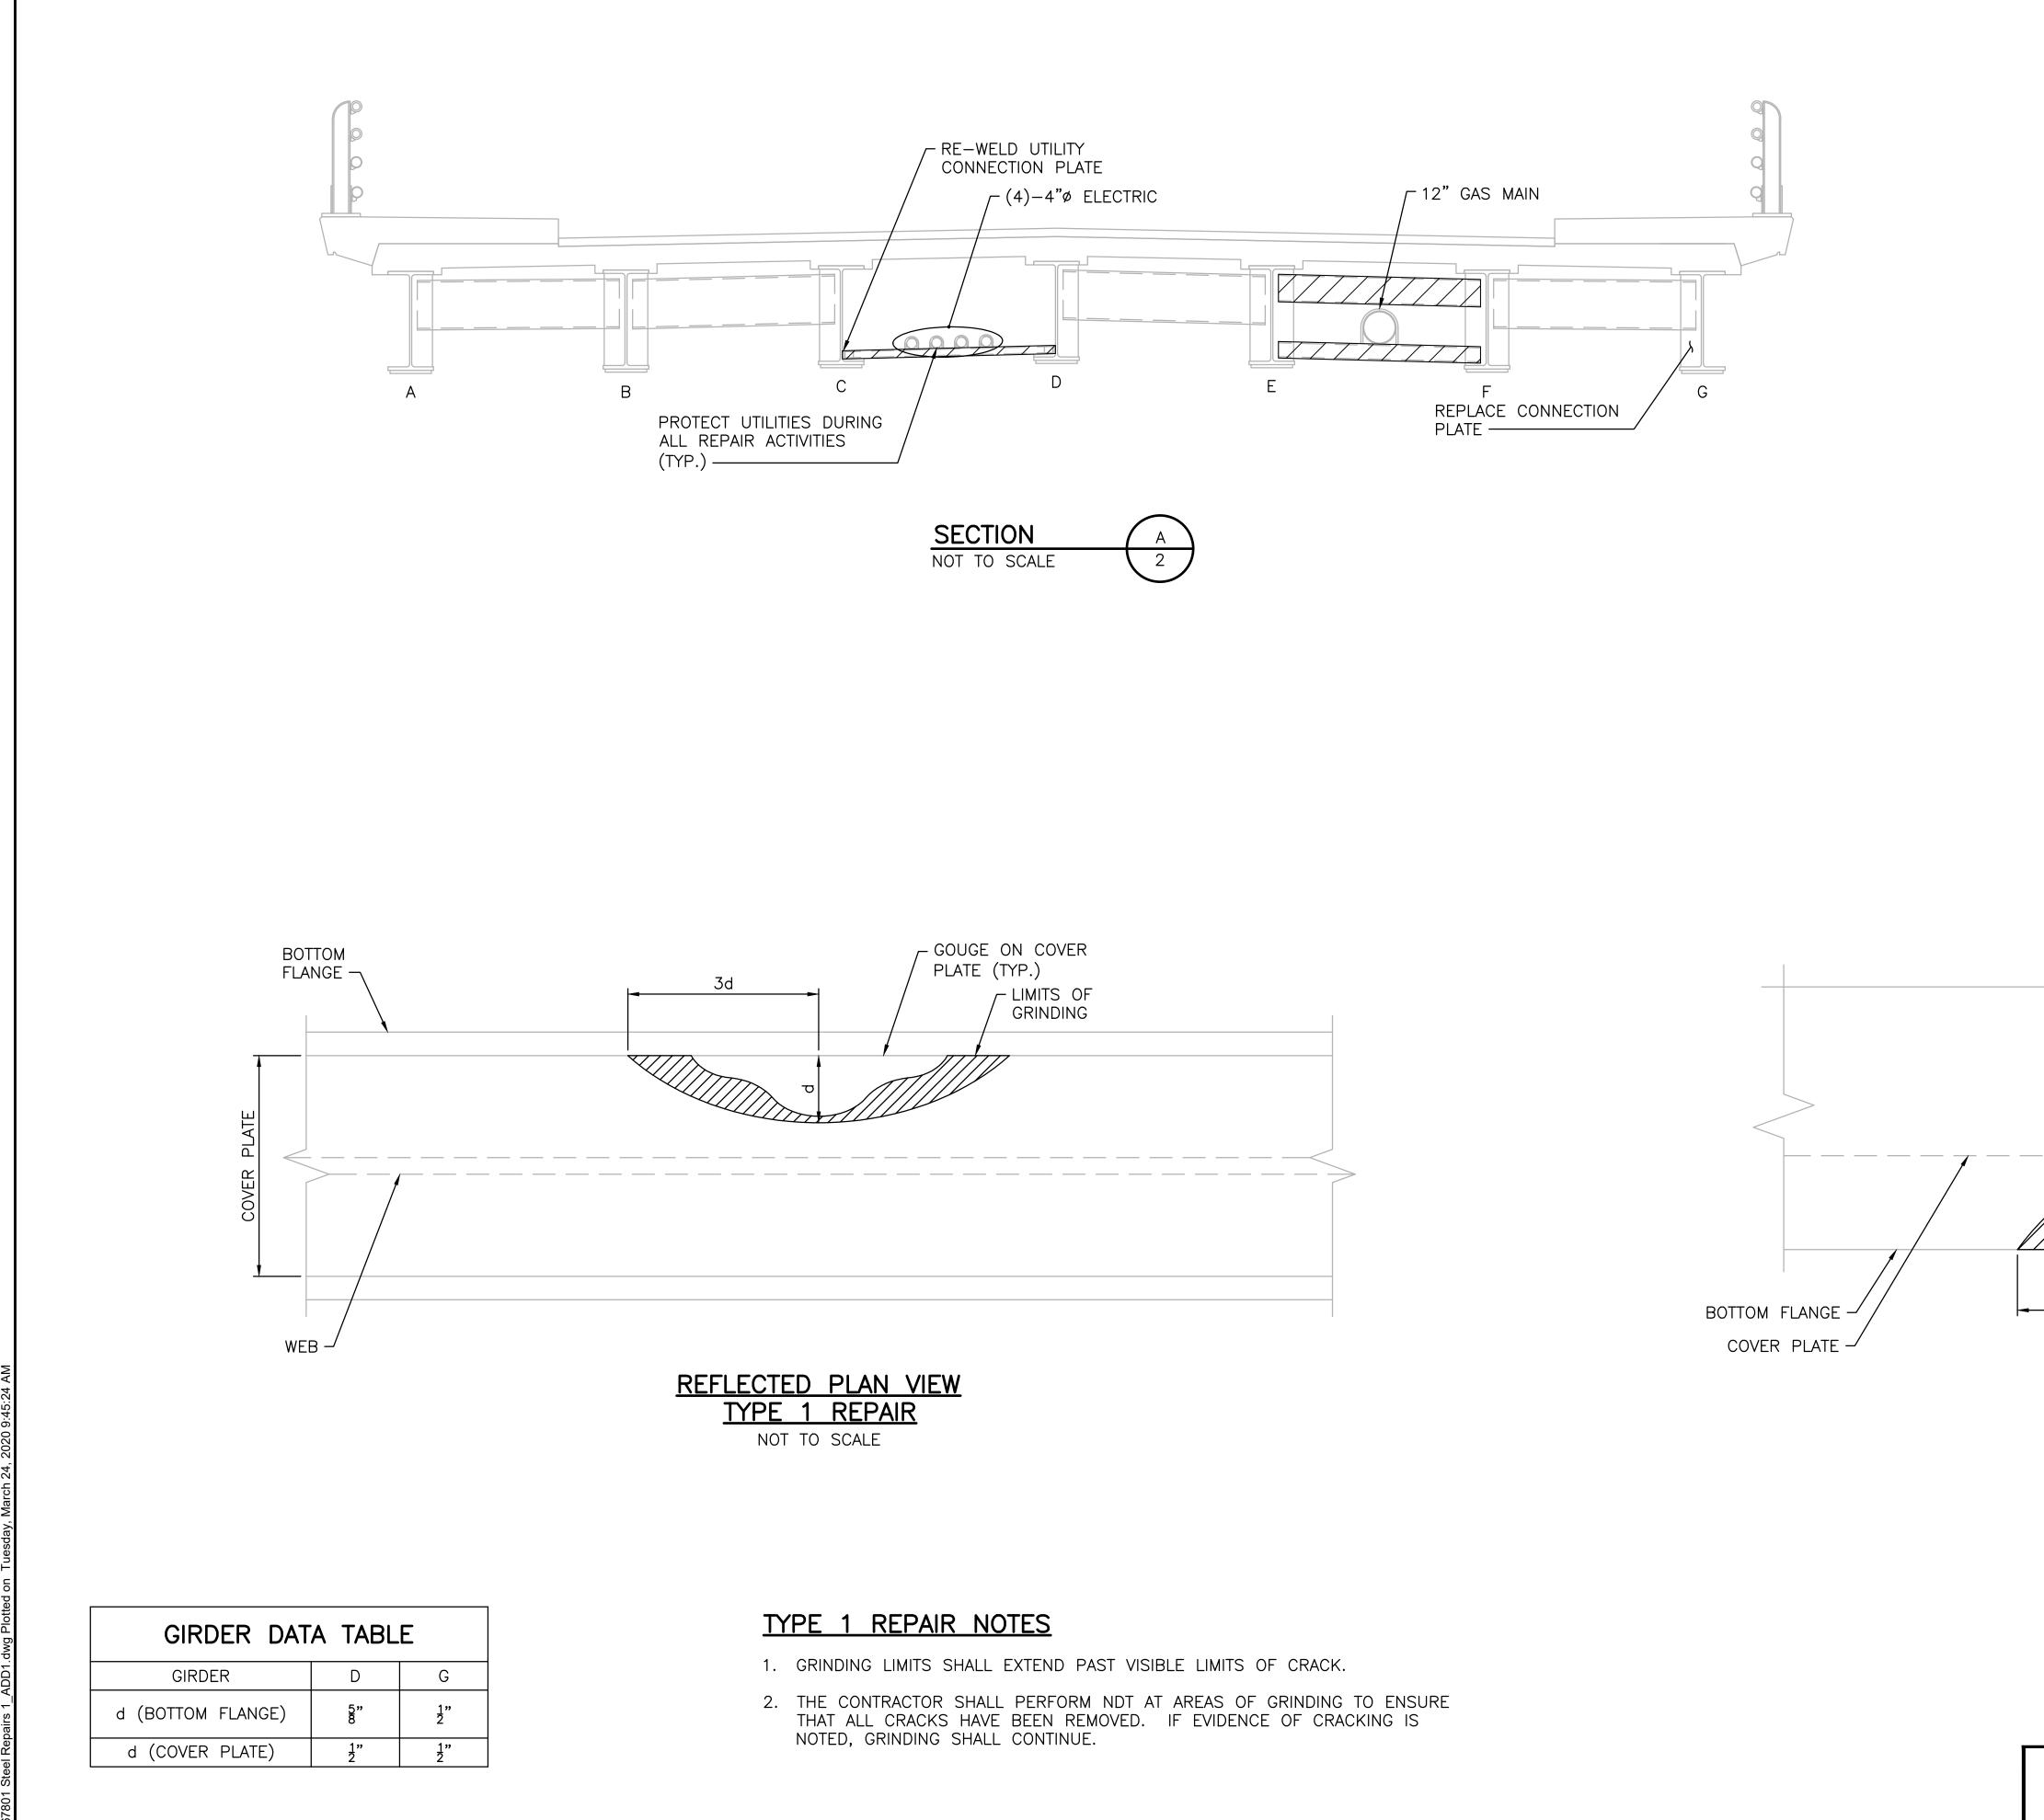

			FED. ROAD	STATE	FEDERAL AID	FISCAL	SHEET	TOTAL
		R-1	DIV. NO.	RI	PROJECT NO.	YEAR 2019	NО. З	SHEETS
						2013	5	
STEEL REPAIR	NOTES							
1. REPAIR LOCATIONS INVESTIGATION. T ESTABLISH REQUIR	HE CONTRACTOR							
2. REPLACEMENT OF ORIGINAL GEOMETE		CONNECTION	I PLATE	S SH/	ALL MATCH			
3. ANY DAMAGE REST OR REMOVAL AND THE CONTRACTOR COST TO THE STA	REINSTALLATION	OF, DIAPHRA	AGMS S	HALL	BE REPAIRED) BY		
4. DIAPHRAGMS SHAL REINSTALLED DUE			DAMAG	ed of	R CAN NOT I	ЗE		
5. THE BOTTOM FLAN AND SEVERITY. T SO AFFECTED. AI AFTER GRINDING, NON-DESTRUCTIVE	THE CONTRACTOR LL SCRAPES ANI THE GOUGED AR	R SHALL INSP D GOUGES SH REA SHALL BE	ECT AN IALL BE	D IDE GRO	NTIFY ALL AF	REAS I.	3	
6. THE PAYMENT FOR INCLUDED IN THE SHOWN IN THIS C	LUMP SUM PRIC	-						
TI 1 3 Service			~~~~	~~~		\sim)	
					•			
					>			
3d		OF GRINDING D PAST CRAC						
PLAN TYPE 1 REPAIR (WITH CRACK) NOT TO SCALE								
	REVISIONS NO. DATE BY 1 03/23/20 CMB	DEPART		-	E ISLAND TRANSP	ORT	ΆΤΙ	ON
				_	STEEL F	_		_
		חם. ואי			D STREE			,
		CRANSTON			95 NB & S		ר וכי	
ADDENDUM No. 1					REPAIRS		, IST	.רגואט
Tran Systems								TFD
MERIDEN, CT. 06450		CHECKED BY _		DATE	067801 St	SCALE <u>:</u> :eel Rei		