

NEIGHBORHOODS/COMMONS BUILDING


ADDED BCW SIDEWALK AT NEIGHBORHOODS D, E, F

DATE: 08/09/17 SCALE: N.T.S.

RHODE ISLAND VETERANS HOME
480 METACOM AVE, BRISTOL, RI 02809

150 Chestnut Street
Providence, RI
02903
Tel: 401.861.1600
Fax: 401.861.5588

**BREWSTER
THORNTON
GROUP
ARCHITECTS** LLP

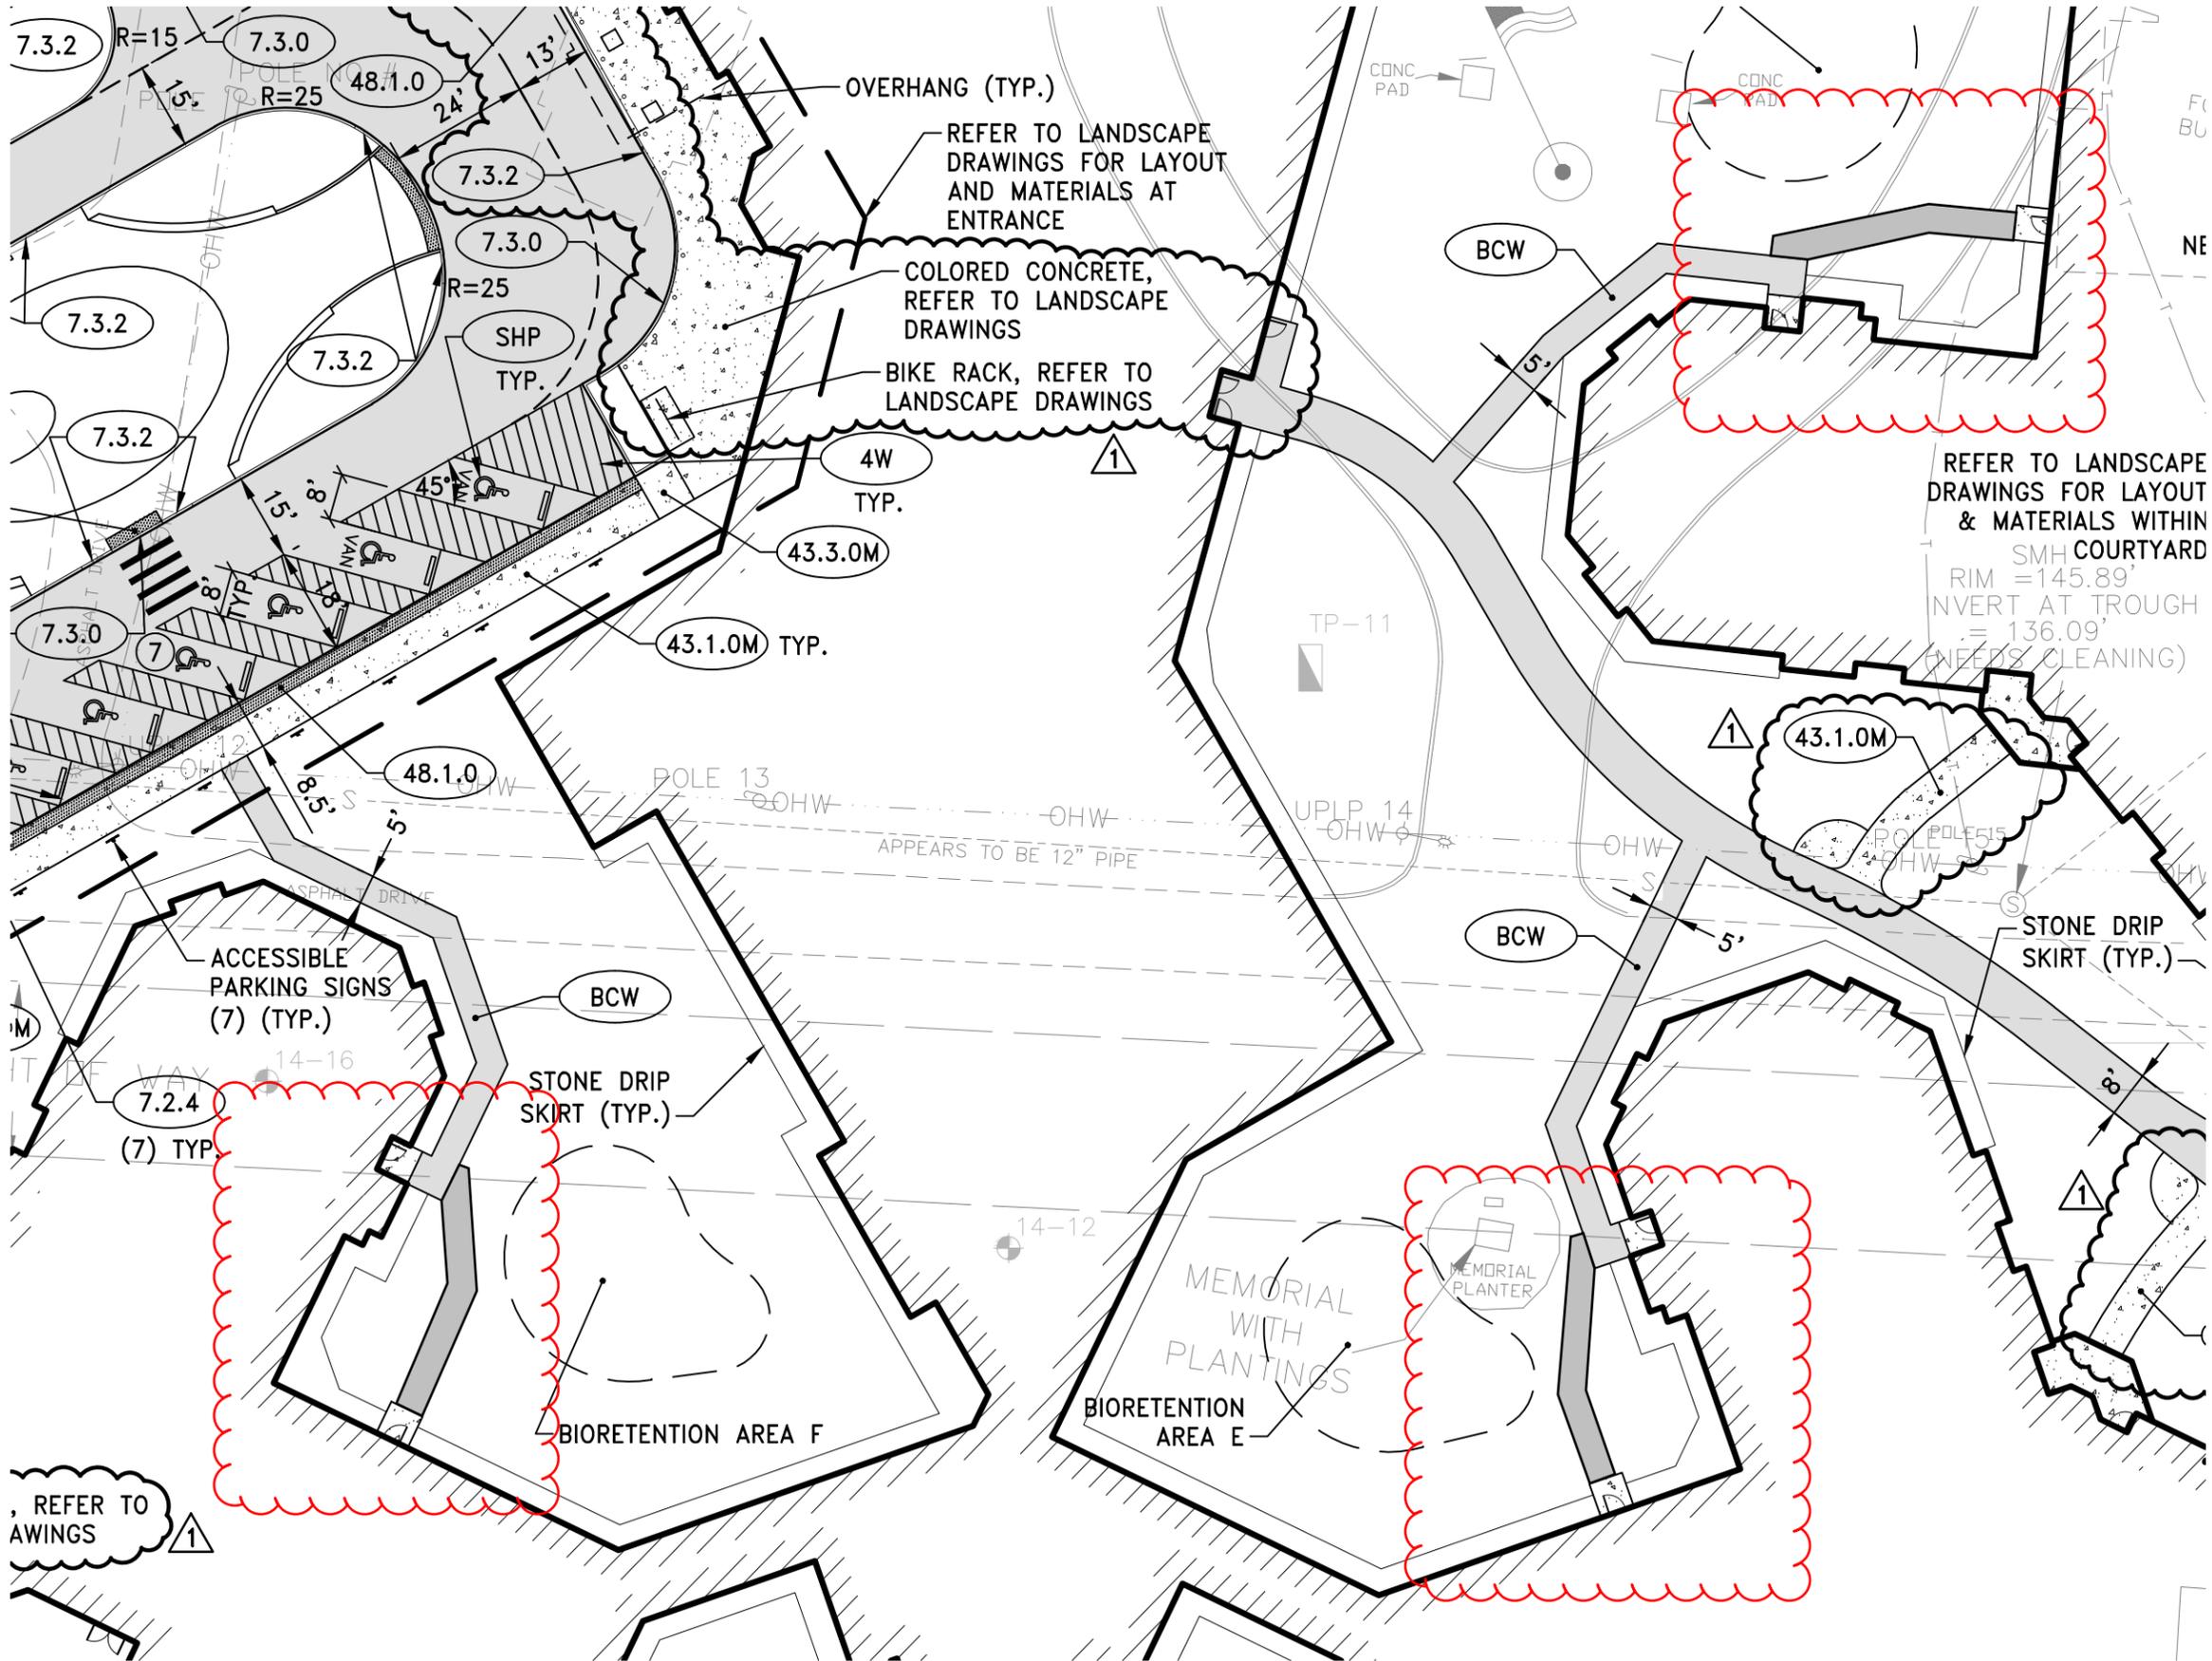

REFER TO LANDSCAPE DRAWINGS FOR LAYOUT & MATERIALS WITHIN SMH COURTYARD
RIM = 145.89'
INVERT AT TROUGH = 136.09'
(NEEDS CLEANING)

APPEARS TO BE 12" PIPE

REVISION TO C4.2