

June 19, 2020

STATE OF RHODE ISLAND AND PROVIDENCE PLANTATION
DEPARTMENT OF ADMINISTRATION

DIVISION OF PURCHASES BID NO. 7606772

RHODE ISLAND DEPARTMENT OF TRANSPORTATION

RHODE ISLAND CONTRACT NO.2020-CT-030

FEDERAL-AID PROJECT NO. FAP Nos: STPG-HSIP(076)

HSIP - Crosswalk & Signal Improvements 2020

Statewide

CITY/TOWN OF Cranston, Middletown, North Kingstown, Providence, Warren, West Warwick, Newport

COUNTY OF PROVIDENCE, NEWPORT, WASHINGTON, BRISTOL, KENT

NOTICE TO PROSPECTIVE BIDDERS

ADDENDUM NO. 3 Prospective bidders and all concerned are hereby notified of the following changes in the Plans, Specifications, Proposal and Distribution of Quantities for this contract. These changes shall be incorporated in the Plans, Specifications, Proposal and Distribution of Quantities, and shall become an integral part of the Contract Documents.

A. Contract Documents

1. Specification - Job Specific

1. JS-50

Delete Page JS-50 in its entirety and replace it with JS-50 (R-1). Job Specific spec for Items 202.9912, 202.9913, 202.9914, 202.9915, 202.9916, 202.9917 and 202.9918 has been revised.

B. Proposal Addition/Deletion

1. Proposal

Delete PS&E Proposal in its entirety and replace with Addendum 3 Proposal attached to this Addendum.

Only Allowable Bid Prices of "\$45" for Items 202.9913, 202.9915 and 202.9917 have been added to the contract.

Only Allowable Bid Price of "\$1" for Item 202.9918 has been added to the contract.

C. Drawings/Plans - Change/Addition

1. Drawings/Plans - Change/Addition

1. Sheet 31, Temporary Traffic Control Plans: Memorial Blvd Crossover at Chapel St - Phase 1

Delete Sheet No. 31 in its entirety and replace it with Sheet No. 31 (R-1) attached to this Addendum. General Notes have been revised.

D. Distribution of Quantities


1. Distribution of Quantities

1. Index Pages 1-3 (R-1)

Delete Index Pages 1-3 (R-1) in its entirety and replace with revised Index Pages 1-3 (R-2) attached to this Addendum. Index Pages have been revised.

2. Page 6

Delete Page 6 in its entirety and replace with revised Page 6 (R-1) attached to this Addendum. Item 212.2100 has been removed from the contract.

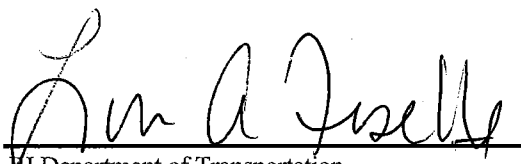

RI Department of Transportation

Administrator, Division of Project Management

required to complete the work as described in these Special Provisions and elsewhere in the Contract Documents, complete in place and accepted by the RIDOT.

The accepted quantity of item 202.9915 “Disposal of Contaminated Soil, Type 1B” will be paid for at its respective contract unit price per “Ton” as listed in the Proposal. The price so stated shall constitute full and complete compensation for all labor, materials, tools, and equipment and all other incidentals required to complete the work as described in these Special Provisions and elsewhere in the Contract Documents, complete in place and accepted by the RIDOT. The only acceptable bid price for item 202.9915 shall be \$45.00 (forty-five dollars) per ton. If the direct cost of disposing of this material actually paid to the receiving facility, as documented by paid invoices or cancelled checks, is different (higher or lower) than \$45.00/ton, then the price paid per ton for this item will be adjusted (higher or lower) by that difference in Dollars/Ton.

The accepted quantity of item 202.9916 “Load and Haul Contaminated Soil, Type 2” will be paid for at its respective contract unit price per “Ton” as listed in the Proposal. The price so stated shall constitute full and complete compensation for all labor, materials, tools, and equipment and all other incidentals required to complete the work as described in these Special Provisions and elsewhere in the Contract Documents, complete in place and accepted by the RIDOT.

The accepted quantity of item 202.9917 “Disposal of Contaminated Soil, Type 2” will be paid for at its respective contract unit price per “Ton” as listed in the Proposal. The price so stated shall constitute full and complete compensation for all labor, materials, tools, and equipment and all other incidentals required to complete the work as described in these Special Provisions and elsewhere in the Contract Documents, complete in place and accepted by the RIDOT. The only acceptable bid price for item 202.9917 shall be \$45.00 (forty-five dollars) per ton. If the direct cost of disposing of this material actually paid to the receiving facility, as documented by paid invoices or cancelled checks, is different (higher or lower) than \$45.00/Ton, then the price paid per ton for this item will be adjusted (higher or lower) by that difference in Dollars/Ton.

The accepted quantity of item 202.9918 “Load, Haul, and Dispose Contaminated Soil, Type 3” will be paid for the actual amount expended to handle, load, transport, and dispose of this type of soil. The price so stated shall constitute full and complete compensation for all labor, materials, tools, and equipment and all other incidentals required to complete the work as described in these Special Provisions and elsewhere in the Contract Documents, complete in place and accepted by the Engineer. The estimated dollar figure for this item of work is established by the Department at 2,000 units at \$1.00 each and is inserted in the proposal as an authorized lump sum amount from which payments will be drawn.

The accepted quantity of item 202.9919 “Soil Sampling” will be paid for at the contract bid price per each for each soil sample tested for all of the parameters required by the disposal facility. The price shall include sampling, testing, lab fees, transportation, reporting, storage, and disposal of the samples and all other incidentals required to complete the work to the satisfaction of the Engineer.

PROPOSAL

Project Name - HSIP - Crosswalk & Signal Improvements 2020

Estimate Name - Addendum 3

R.I. Contract No. - 2020-CT-030

FAP Nos - STPG-HSIP(076)

PROPOSAL

Project Name - HSIP - Crosswalk & Signal Improvements
2020

Estimate Name - Addendum 3

R.I. Contract No. - 2020-CT-030

FAP Nos: STPG-HSIP(076)

THE UNDERSIGNED BIDDER HAS CAREFULLY EXAMINED THE SITE OF THE WORK DESCRIBED HEREIN, HAS BECOME FAMILIAR WITH LOCAL CONDITIONS AND THE CHARACTER AND EXTENT OF THE WORK, HAS CAREFULLY EXAMINED THE PLANS, THE STATE OF RHODE ISLAND STANDARD SPECIFICATIONS FOR ROAD AND BRIDGE CONSTRUCTION, WITH LATEST REVISIONS AND SUPPLEMENTS TO DATE OF CONTRACT, WHICH ARE ACKNOWLEDGED TO BE A PART OF THIS PROPOSAL, THE SPECIAL PROVISIONS, THE PROPOSAL FORM, THE FORM OF CONTRACT AGREEMENT, AND THE FORM OF CONTRACT BOND, AND THOROUGHLY UNDERSTANDS THEIR STIPULATIONS, REQUIREMENTS AND PROVISIONS.

THE UNDERSIGNED BIDDER HAS DETERMINED THE QUALITY AND QUANTITY OF EQUIPMENT AND MATERIALS REQUIRED, HAS INVESTIGATED THE LOCATION AND DETERMINED THE SOURCES OF SUPPLY OF MATERIALS REQUIRED, HAS INVESTIGATED LABOR CONDITIONS, AND HAS ARRANGED FOR THE CONTINUOUS PROSECUTION OF THE WORK HEREIN DESCRIBED.

THE UNDERSIGNED BIDDER HEREBY AGREES TO BE BOUND BY THE AWARD OF THE CONTRACT AND IF AWARDED THE CONTRACT ON THIS PROPOSAL TO EXECUTE WITHIN TEN (10) DAYS AFTER NOTICE OF AWARD THE REQUIRED CONTRACT AGREEMENT AND THE REQUIRED CONTRACT BOND, OF WHICH CONTRACT THIS PROPOSAL, THE PLANS FOR THE WORK, AND THE SPECIFICATIONS AS ABOVE INDICATED, SHALL BE A PART.

THE UNDERSIGNED BIDDER FURTHER AGREES TO PROVIDE ALL NECESSARY EQUIPMENT, TOOLS, LABOR, INCIDENTALS, AND OTHER MEANS OF CONSTRUCTION TO DO ALL THE WORK AND FURNISH ALL MATERIALS OF THE SPECIFIED REQUIREMENTS WHICH ARE NECESSARY TO COMPLETE THE WORK IN ACCORDANCE WITH THE PROPOSAL, THE PLANS AND THE SPECIFICATIONS AND AGREES TO ACCEPT THEREFORE, AS PAYMENT IN FULL, THE UNIT PRICES FOR THE VARIOUS ITEMS DESCRIBED IN THE SPECIFICATIONS AND SET FORTH IN THE PROPOSAL. ANY "EXTRA" OR "FORCE ACCOUNT WORK" WILL BE PAID FOR AS SET FORTH IN SUBSECTION 109.04, DIFFERING SITE CONDITIONS, CHANGES, EXTRA WORK AND FORCE ACCOUNT WORK, OF THE STANDARD SPECIFICATIONS AND THE UNDERSIGNED BIDDER HEREBY AGREES TO ACCEPT PAYMENT THEREFORE AS STATED THEREIN.

THE BIDDER UNDERSTANDS THAT THE QUANTITIES OF WORK SHOWN HEREIN ARE APPROXIMATE ONLY AND ARE SUBJECT TO INCREASE OR DECREASE AND AGREES THAT ALL QUANTITIES OF WORK, WHETHER INCREASED OR DECREASED, ARE TO BE PERFORMED AT THE UNIT PRICES STATED IN THE FOLLOWING ESTIMATE OF QUANTITIES AND SCHEDULE OF PRICES FOR THE WORK DESCRIBED, SUBJECT HOWEVER, TO STIPULATIONS IN SUBSECTION 104.02, CHANGES IN THE CONTRACT, OF THE STANDARD SPECIFICATIONS.

SPECIAL NOTICE

PROPOSAL

Project Name - HSIP - Crosswalk & Signal Improvements 2020

Estimate Name - Addendum 3

R.I. Contract No. - 2020-CT-030

FAP Nos - STPG-HSIP(076)

All items in the Proposal must have a unit bid price in words and figures. All unit bid prices must be extended. Bids will not be accepted if they contain no unit price for an item or if they contain zero in words and figures as the unit price bid.

The minimum acceptable bid price for:

Code 914.5010, FLAGPERSONS is Forty Nine Dollars And Fifty Cents (\$49.50) per MHRS

Code 914.5020, FLAGPERSONS - OVERTIME is Sixty Three Dollars And Fifty Cents (\$63.50) per MHRS

Code 928.9901, TRUCK MOUNTED ATTENUATOR WITH TRUCK MOUNTED FLASHING ARROW BOARD is Seventy Five Dollars And No Cents (\$75.00) per HRS

Code 937.0200, MAINTENANCE AND MOVEMENT TRAFFIC PROTECTION is One Hundred Thousand Dollars And No Cents (\$100,000.00) per LS

The only acceptable bid price for:

Code 202.9913, DISPOSAL OF CONTAMINATED SOIL, TYPE 1A is Forty Five Dollars And No Cents (\$45.00) per TON

Code 202.9915, DISPOSAL OF CONTAMINATED SOIL, TYPE 1B is Forty Five Dollars And No Cents (\$45.00) per TON

Code 202.9917, DISPOSAL OF CONTAMINATED SOIL, TYPE 2 is Forty Five Dollars And No Cents (\$45.00) per TON

Code 202.9918, LOAD, HAUL AND DISPOSE OF CONTAMINATED SOIL, TYPE 3 is One Dollar And No Cents (\$1.00) per EACH

Items preceded with the letter "S" in the proposal are Specialty Items.

Proposal Items

Project Name - HSIP - Crosswalk & Signal Improvements 2020

Estimate Name - Addendum 3

R.I. Contract No. - 2020-CT-030

FAP Nos - STPG-HSIP(076)

 Note: The UNIT PRICE for each Item must be written in words and figures.

No.	Item Code	Quantity	Description	Unit	Unit Bid Price \$0.00	Amount (PxQ) \$0.00
001	201.0401	250.00	REMOVE AND DISPOSE GRANITE CURB			
	AT			LF		
002	201.0402	180.00	REMOVE AND DISPOSE CONCRETE CURB			
	AT			LF		
003	201.0403	302.98	REMOVE AND DISPOSE SIDEWALKS			
	AT			SY		
004	201.0409	60.00	REMOVE AND DISPOSE FLEXIBLE PAVEMENT			
	AT			SY		
005	201.0610	36.00	REMOVE AND DISPOSE DIRECTIONAL, WARNING, REGULATORY, SERVICE, AND STREET SIGNS			
	AT			EACH		
006	201.9901	1.00	REMOVE AND REPLACE TRASH RECEPTACLE			
	AT			EACH		
007	204.0100	605.00	TRIMMING AND FINE GRADING			
	AT			SY		

Proposal Items

Project Name - HSIP - Crosswalk & Signal Improvements 2020

Estimate Name - Addendum 3

R.I. Contract No. - 2020-CT-030

FAP Nos - STPG-HSIP(076)

 Note: The UNIT PRICE for each Item must be written in words and figures.

No.	Item Code	Quantity	Description	Unit	Unit Bid Price \$0.00	Amount (PxQ) \$0.00
008	209.0101	20.00	SILT FENCE CATCH BASIN INLET PROTECTION			
	AT			LF		
009	209.0200	6.00	SACK INSERT CATCH BASIN INLET PROTECTION			
	AT			EACH		
010	212.2100		ItemDeleted			
	AT			LS		
011	302.0100	84.00	GRAVEL BORROW SUBBASE COURSE			
	AT			CY		
012	401.3003	10.00	CLASS 9.5 HMA FOR PATCHING			
	AT			TON		
013	401.3100	2.00	MODIFIED CLASS 9.5 HMA			
	AT			TON		
014	603.1000	10.99	CONTROLLED LOW STRENGTH MATERIAL			
	AT			CY		

Proposal Items

Project Name - HSIP - Crosswalk & Signal Improvements 2020

Estimate Name - Addendum 3

R.I. Contract No. - 2020-CT-030

FAP Nos - STPG-HSIP(076)

 Note: The UNIT PRICE for each Item must be written in words and figures.

No.	Item Code	Quantity	Description	Unit	Unit Bid Price \$0.00	Amount (PxQ) \$0.00
015	707.0955	9.00	ADJUST ELECTRICAL MANHOLE TO GRADE			
	AT			EACH		
016	707.1100	1.00	ADJUST CATCH BASINS			
	AT			EACH		
017	713.8268	2.00	ADJUST CURB STOP BOX TO GRADE			
	AT			EACH		
018	905.0110	37.00	PORTLAND CEMENT SIDEWALK MONOLITHIC STANDARD 43.1.0			
	AT			CY		
019	905.0115	5.00	PORTLAND CEMENT CONCRETE DRIVEWAY STANDARD 43.5.0			
	AT			CY		
020	906.0110	145.00	GRANITE CURB, QUARRY SPLIT STRAIGHT, STANDARD 7.3.0			
	AT			LF		
021	906.0111	33.00	GRANITE CURB, QUARRY SPLIT CIRCULAR, STANDARD 7.3.0			
	AT			LF		

Proposal Items

Project Name - HSIP - Crosswalk & Signal Improvements 2020

Estimate Name - Addendum 3

R.I. Contract No. - 2020-CT-030

FAP Nos - STPG-HSIP(076)

 Note: The UNIT PRICE for each Item must be written in words and figures.

No.	Item Code	Quantity	Description	Unit	Unit Bid Price \$0.00	Amount (PxQ) \$0.00
022	906.0118	2.00	6' GRANITE TRANSITION CURB, QUARRY SPLIT SPECIAL TRANSITION STANDARD 7.3.2			
	AT			EACH		
023	906.0120	24.00	GRANITE WHEELCHAIR RAMP CURB STANDARDS 7.3.3, 43.3.0 AND 43.3.1			
	AT			EACH		
024	906.0130	8.00	GRANITE RAMP STONE STRAIGHT STANDARD 7.3.9			
	AT			EACH		
025	906.0131	5.00	GRANITE RAMP STONE CIRCULAR STANDARD 7.3.9			
	AT			EACH		
026	914.5010	1,920.00	FLAGPERSONS			
	AT			MHRS		
027	914.5020	480.00	FLAGPERSONS - OVERTIME			
	AT			MHRS		
028	917.0105	2.00	REMOVE AND REPLACE RURAL MAILBOX POST WITH STANDARD 15.1.0			
	AT			EACH		

Proposal Items

Project Name - HSIP - Crosswalk & Signal Improvements 2020

Estimate Name - Addendum 3

R.I. Contract No. - 2020-CT-030

FAP Nos - STPG-HSIP(076)

 Note: The UNIT PRICE for each Item must be written in words and figures.

No.	Item Code	Quantity	Description	Unit	Unit Bid Price \$0.00	Amount (PxQ) \$0.00
029	919.0101	10.00	TEST PITS			
	AT			EACH		
030	922.0100	550.00	TEMPORARY CONSTRUCTION SIGNS STANDARD 29.1.0 AND 27.1.1			
	AT			SF		
031	923.0105	7,500.00	DRUM BARRICADE STANDARD 26.2.0			
	AT			BDAY		
032	923.0125	7.00	PLASTIC PIPE TYPE III BARRICADE STANDARD 26.3.1			
	AT			EACH		
033	923.0200	350.00	FLUORESCENT TRAFFIC CONES STANDARD 26.1.0			
	AT			EACH		
034	924.0113	180.00	ADVANCE WARNING ARROW PANEL			
	AT			PDAY		
035	925.0112	176.00	PORTABLE CHANGEABLE MESSAGE SIGN			
	AT			PDAY		

Proposal Items

Project Name - HSIP - Crosswalk & Signal Improvements 2020

Estimate Name - Addendum 3

R.I. Contract No. - 2020-CT-030

FAP Nos - STPG-HSIP(076)

 Note: The UNIT PRICE for each Item must be written in words and figures.

No.	Item Code	Quantity	Description	Unit	Unit Bid Price \$0.00	Amount (PxQ) \$0.00
036	928.9901	1,440.00	TRUCK MOUNTED ATTENUATOR WITH TRUCK MOUNTED FLASHING ARROW BOARD			
	AT			HRS		
037	929.0110	12.00	FIELD OFFICE			
	AT			PMO		
038	932.0200	460.00	FULL-DEPTH SAWCUT OF BITUMINOUS PAVEMENT			
	AT			LF		
039	932.0220	11.00	FULL DEPTH SAWCUT OF BITUMINOUS SIDEWALK/DRIVEWAY			
	AT			LF		
040	936.0100	1.00	MOBILIZATION AND DEMOBILIZATION			
	AT			LS		
041	937.0200	1.00	MAINTENANCE AND MOVEMENT TRAFFIC PROTECTION			
	AT			LS		
042	942.0200	104.00	DETECTABLE WARNING PANEL STANDARD 48.1.0			
	AT			SF		

Proposal Items

Project Name - HSIP - Crosswalk & Signal Improvements 2020

Estimate Name - Addendum 3

R.I. Contract No. - 2020-CT-030

FAP Nos - STPG-HSIP(076)

 Note: The UNIT PRICE for each Item must be written in words and figures.

No.	Item Code	Quantity	Description	Unit	Unit Bid Price \$0.00	Amount (PxQ) \$0.00
043	L01.0102	251.00	LOAM BORROW 4 INCHES DEEP			
	AT			SY		
044	L02.0101	251.00	GENERAL HIGHWAY SEEDING (TYPE 1)			
	AT			SY		
045	T05.0100	27.00	PRECAST TYPE A HANDHOLE STANDARD 18.2.0			
	AT			EACH		
046	T05.0400	2.00	BREAK INTO EXISTING HANDHOLE			
	AT			EACH		
047	T06.1020	43.00	2 IN. RIGID STEEL CONDUIT - UNDERGROUND			
	AT			LF		
048	T06.1030	101.00	3 IN. RIGID STEEL CONDUIT-UNDERGROUND			
	AT			LF		
049	T06.2020	20.00	2 IN. RIGID STEEL CONDUIT-OVERHEAD			
	AT			LF		

Proposal Items

Project Name - HSIP - Crosswalk & Signal Improvements 2020

Estimate Name - Addendum 3

R.I. Contract No. - 2020-CT-030

FAP Nos - STPG-HSIP(076)

 Note: The UNIT PRICE for each Item must be written in words and figures.

No.	Item Code	Quantity	Description	Unit	Unit Bid Price \$0.00	Amount (PxQ) \$0.00
050	T06.3020	220.00	2 IN. RIGID STEEL CONDUIT-UNDER EXISTING PAVEMENT			
	AT			LF		
051	T06.3030	262.00	3 IN. RIGID STEEL CONDUIT-UNDER EXISTING PAVEMENT			
	AT			LF		
052	T06.5120	23.00	2 INCH SCHEDULE 40 POLYVINYL CHLORIDE PLASTIC CONDUIT - UNDERGROUND			
	AT			LF		
053	T06.5130	6.00	3 INCH SCHEDULE 40 POLYVINYL CHLORIDE PLASTIC CONDUIT - UNDERGROUND			
	AT			LF		
054	T06.5330	157.00	3 INCH SCHEDULE 40 POLYVINYL CHLORIDE PLASTIC CONDUIT - UNDER EXISTING PAVEMENT			
	AT			LF		
055	T06.5430	344.00	3 INCH SCHEDULE 80 POLYVINYL CHLORIDE PLASTIC CONDUIT - UNDER EXISTING PAVEMENT			
	AT			LF		
056	T11.9901	1.00	TRAFFIC SIGNAL RECONSTRUCTION LOCATION NO.1 - ELMWOOD AVENUE AT ONTARIO STREET, PROVIDENCE			
	AT			LS		

Proposal Items

Project Name - HSIP - Crosswalk & Signal Improvements 2020

Estimate Name - Addendum 3

R.I. Contract No. - 2020-CT-030

FAP Nos - STPG-HSIP(076)

 Note: The UNIT PRICE for each Item must be written in words and figures.

No.	Item Code	Quantity	Description	Unit	Unit Bid Price \$0.00	Amount (PxQ) \$0.00
057	T11.9902	1.00	TRAFFIC SIGNAL RECONSTRUCTION LOCATION NO. 2 - WEST MAIN ROAD AT OLIPHANT LANE, MIDDLETOWN			
	AT			LS		
058	T11.9903	1.00	TRAFFIC SIGNAL RECONSTRUCTION LOCATION NO. 3 - ROUTE 10 AT PARK AVENUE, CRANSTON			
	AT			LS		
059	T11.9904	1.00	TRAFFIC SIGNAL RECONSTRUCTION LOCATION NO. 4 - METACOM AVENUE AT OCEAN STATE PLAZA, WARREN			
	AT			LS		
060	T11.9905	1.00	TRAFFIC SIGNAL RECONSTRUCTION LOCATION NO. 5 - WEST NATICK ROAD AT WARWICK MALL, WARWICK			
	AT			LS		
061	T11.9906	1.00	TRAFFIC SIGNAL CONSTRUCTION LOCATION NO. 6 - MEMORIAL BOULEVARD AT CHAPEL STREET, NEWPORT			
	AT			LS		
062	T11.9907	1.00	TRAFFIC SIGNAL RECONSTRUCTION LOCATION NO. 7 - MEMORIAL BOULEVARD AT EDGAR COURT, NEWPORT			
	AT			LS		
063	T15.0100	157.75	DIRECTIONAL REGULATORY AND WARNING SIGNS			
	AT			SF		

Proposal Items

Project Name - HSIP - Crosswalk & Signal Improvements 2020

Estimate Name - Addendum 3

R.I. Contract No. - 2020-CT-030

FAP Nos - STPG-HSIP(076)

 Note: The UNIT PRICE for each Item must be written in words and figures.

No.	Item Code	Quantity	Description	Unit	Unit Bid Price \$0.00	Amount (PxQ) \$0.00
064	T15.0200	2.00	REMOVE AND RELOCATE DIRECTIONAL REGULATORY AND WARNING SIGN			
	AT			EACH		
065	T15.1100	5.00	STREET SIGN - OVERHEAD MOUNTED			
	AT			EACH		
066	T15.9902	3.00	RECTANGULAR RAPID FLASHING BEACON SYSTEM (SOLAR)			
	AT			EACH		
067	T15.9903	1.00	RECTANGULAR RAPID FLASHING BEACON SYSTEM (AC)			
	AT			EACH		
068	T20.0712	1,076.00	12 INCH WHITE WATERBORNE PAINT PAVEMENT MARKINGS			
	AT			LF		
069	T20.0904	56.00	4 INCH YELLOW WATERBORNE PAINT PAVEMENT MARKINGS			
	AT			LF		
070	T20.1405	21.00	WATERBORNE PAINT PAVEMENT MARKING SYMBOL - YIELD LINE TRIANGLE (ALL SIZES)			
	AT			EACH		

Proposal Items

Project Name - HSIP - Crosswalk & Signal Improvements 2020

Estimate Name - Addendum 3

R.I. Contract No. - 2020-CT-030

FAP Nos - STPG-HSIP(076)

 Note: The UNIT PRICE for each Item must be written in words and figures.

No.	Item Code	Quantity	Description	Unit	Unit Bid Price \$0.00	Amount (PxQ) \$0.00
071	T20.2412	1,051.00	12 INCH WHITE FINAL EPOXY RESIN PAVEMENT MARKINGS			
AT				LF		
072	T20.2804	56.00	4 INCH YELLOW FINAL EPOXY RESIN PAVEMENT MARKINGS			
AT				LF		
073	T20.3405	14.00	FINAL EPOXY RESIN PAVEMENT MARKING SYMBOL - YIELD LINE TRIANGLE (ALL SIZES)			
AT				EACH		
074	T20.4506	55.00	REMOVE PAVEMENT MARKING LINE - LESS THAN OR EQUAL TO 6 INCHES WIDE			
AT				LF		
075	T20.4508	948.00	REMOVE PAVEMENT MARKING LINE - GREATER THAN 6 INCHES WIDE			
AT				LF		
076	T20.4515	14.00	REMOVE PAVEMENT MARKING SYMBOL - YIELD LINE TRIANGLE (ALL SIZES)			
AT				EACH		
077	202.9910	300.00	CONTAMINATED SOIL EXCAVATION			
AT				CY		

Proposal Items

Project Name - HSIP - Crosswalk & Signal Improvements 2020

Estimate Name - Addendum 3

R.I. Contract No. - 2020-CT-030

FAP Nos - STPG-HSIP(076)

 Note: The UNIT PRICE for each Item must be written in words and figures.

No.	Item Code	Quantity	Description	Unit	Unit Bid Price \$0.00	Amount (PxQ) \$0.00
078	202.9911	300.00	HANDLING, HAULING, AND STOCKPILING OF CONTAMINATED SOILS			
AT				CY		
079	202.9912	10.00	LOAD AND HAUL CONTAMINATED SOIL, TYPE 1A			
AT				TON		
080	202.9913	10.00	DISPOSAL OF CONTAMINATED SOIL, TYPE 1A			
AT	Forty Five Dollars And No Cents			TON	\$45.00	\$450.00
081	202.9914	10.00	LOAD AND HAUL CONTAMINATED SOIL, TYPE 1B			
AT				TON		
082	202.9915	10.00	DISPOSAL OF CONTAMINATED SOIL, TYPE 1B			
AT	Forty Five Dollars And No Cents			TON	\$45.00	\$450.00
083	202.9916	280.00	LOAD AND HAUL CONTAMINATED SOIL, TYPE 2			
AT				TON		
084	202.9917	280.00	DISPOSAL OF CONTAMINATED SOIL, TYPE 2			
AT	Forty Five Dollars And No Cents			TON	\$45.00	\$12,600.00

Proposal Items

Project Name - HSIP - Crosswalk & Signal Improvements 2020

Estimate Name - Addendum 3

R.I. Contract No. - 2020-CT-030

FAP Nos - STPG-HSIP(076)

 Note: The UNIT PRICE for each Item must be written in words and figures.

No.	Item Code	Quantity	Description	Unit	Unit Bid Price \$0.00	Amount (PxQ) \$0.00
085	202.9918	2,000.00	LOAD, HAUL AND DISPOSE OF CONTAMINATED SOIL, TYPE 3			
AT	One Dollar And No Cents			EACH	\$1.00	\$2,000.00
086	202.9919	2.00	SOIL SAMPLING			
AT				EACH		
087	208.9901	750.00	SOIL STOCKPILE – CONTAMINATED SOIL			
AT				SF		
088	T13.9901	1.00	TRAFFIC SIGNAL LOOPS AT I-95 EB RAMP EXIT 2A (OLD EXIT 6) WARREN AVENUE, SLOCUM STREET EAST PROVIDENCE			
AT				LS		
089	T13.9902	1.00	TRAFFIC SIGNAL LOOPS AT I-95 WB RAMP EXIT 2 (OLD EXIT 6) BROADWAY, FREEBORNE STREET EAST PROVIDENCE			
AT				LS		

FINAL TOTAL IS:

Revised: 2/19/2002

Total or gross sum of bid for Rhode Island Contract Number: 2020-CT-030

Federal-Aid Project Number(s): STPG-HSIP(076)

WRITTEN IN WORDS:

The undersigned bidder declares that this Proposal is made without connection with any other person or persons making proposals for the same work, and is in all respects fair and without collusion or fraud. The undersigned bidder submits herewith, a proposal guarantee in the form of a bid bond in favor of the State of Rhode Island in the amount of 5% of the total or gross sum of the bid and agrees and consents that the proposal guarantee shall be forfeited to the State as liquidated damages if the required contract agreement and contract bond are not executed within ten(10) days of the notice of award. All surety companies must be listed with The Department of the Treasury, Fiscal Services, Circular 570, (Latest Revision published by The Federal Register). The State reserves the right to retain the surety of all bidders until the successful bidder enters into the Contract or until such time as the award or cancellation of the Contract is announced at which point Sureties will be returned to all bidders by the State of Rhode Island, Office of Purchases. The undersigned bidder further agrees, if awarded the contract on this proposal, to begin work within ten (10) calendar days after the date of execution of the contract unless otherwise specified under special provisions or permitted by the Engineer, and further agrees to complete the work on or before the dates outlined in the Contract Documents.

COMPLETION DATE(S)

DESCRIPTION	DATE
Substantial Completion Date	August 31, 2021
Bid-Opening Date	June 26, 2020
Advertise Date	May 29, 2020

THE BIDDER ACKNOWLEDGES RECEIPT OF THE FOLLOWING:

ADDENDA	DATE POSTED	DOCUMENT(S)	PAGE
NO.1	June 11, 2020	Status Certification for: Debarment, Eligibility, Indictments, Convictions or Civil Judgements	
NO.2	June 18, 2020	Anti-Collusion Certificate	
NO.3		DBE Affirmative Action Certification	
		Disclosure of Lobbying Activities	

Total or gross sum of bid for Rhode Island Contract Number: 2020-CT-030

Federal-Aid Project Number(s): STPG-HSIP(076)

Whoever, being an officer, agent, or employee of the United States, or of any State, or Territory, or whoever, whether a person, association, firm, or corporation, knowingly makes any false statement, false representation, or false report as to the character, quality, quantity, or cost of the material used or to be used, or the quantity or quality of the work performed or to be performed, or the costs thereof in connection with the submission of plans, maps, specifications, contracts, or costs of construction of any highway or related project submitted for approval to the Secretary of Transportation; or Whoever, knowingly makes any false statement, false representation, false report, or false claim with respect to the character, quality, quantity, or cost of any work performed or to be performed, or materials furnished or to be furnished, in connection with the construction of any highway or related project approved by the Secretary of Transportation; or Whoever, knowingly makes any false statement or false representation as to a material fact in any statement, certificate, or report submitted pursuant to the provisions of the Federal-aid Road Act approved July 11, 1916 (39 Stat. 355), as amended and supplemented, Shall be fined not more than \$10,000 or imprisoned not more than five years, or both. By signing here the signee agrees that the disk submitted is the same as the paper submitted and that any discrepancies may result in disqualification of the bid.

BEING EITHER A (INDIVIDUAL, PARTNERSHIP,
(OR CORPORATION INCORPORATED)
(UNDER THE LAWS OF ANY STATE)
(IN THE UNITED STATES OF AMERICA)

Contractor

COMPOSED OF OFFICERS, PARTNERS
OR OWNER, AS FOLLOWS.

President

Vice-President

Secretary


Treasurer

Address


CERTIFICATION SUMMARY: I hereby certify that I have read all of the above requirements and understand that it affects the acceptability of my bid(s).

Name of Signatore - Title

Date

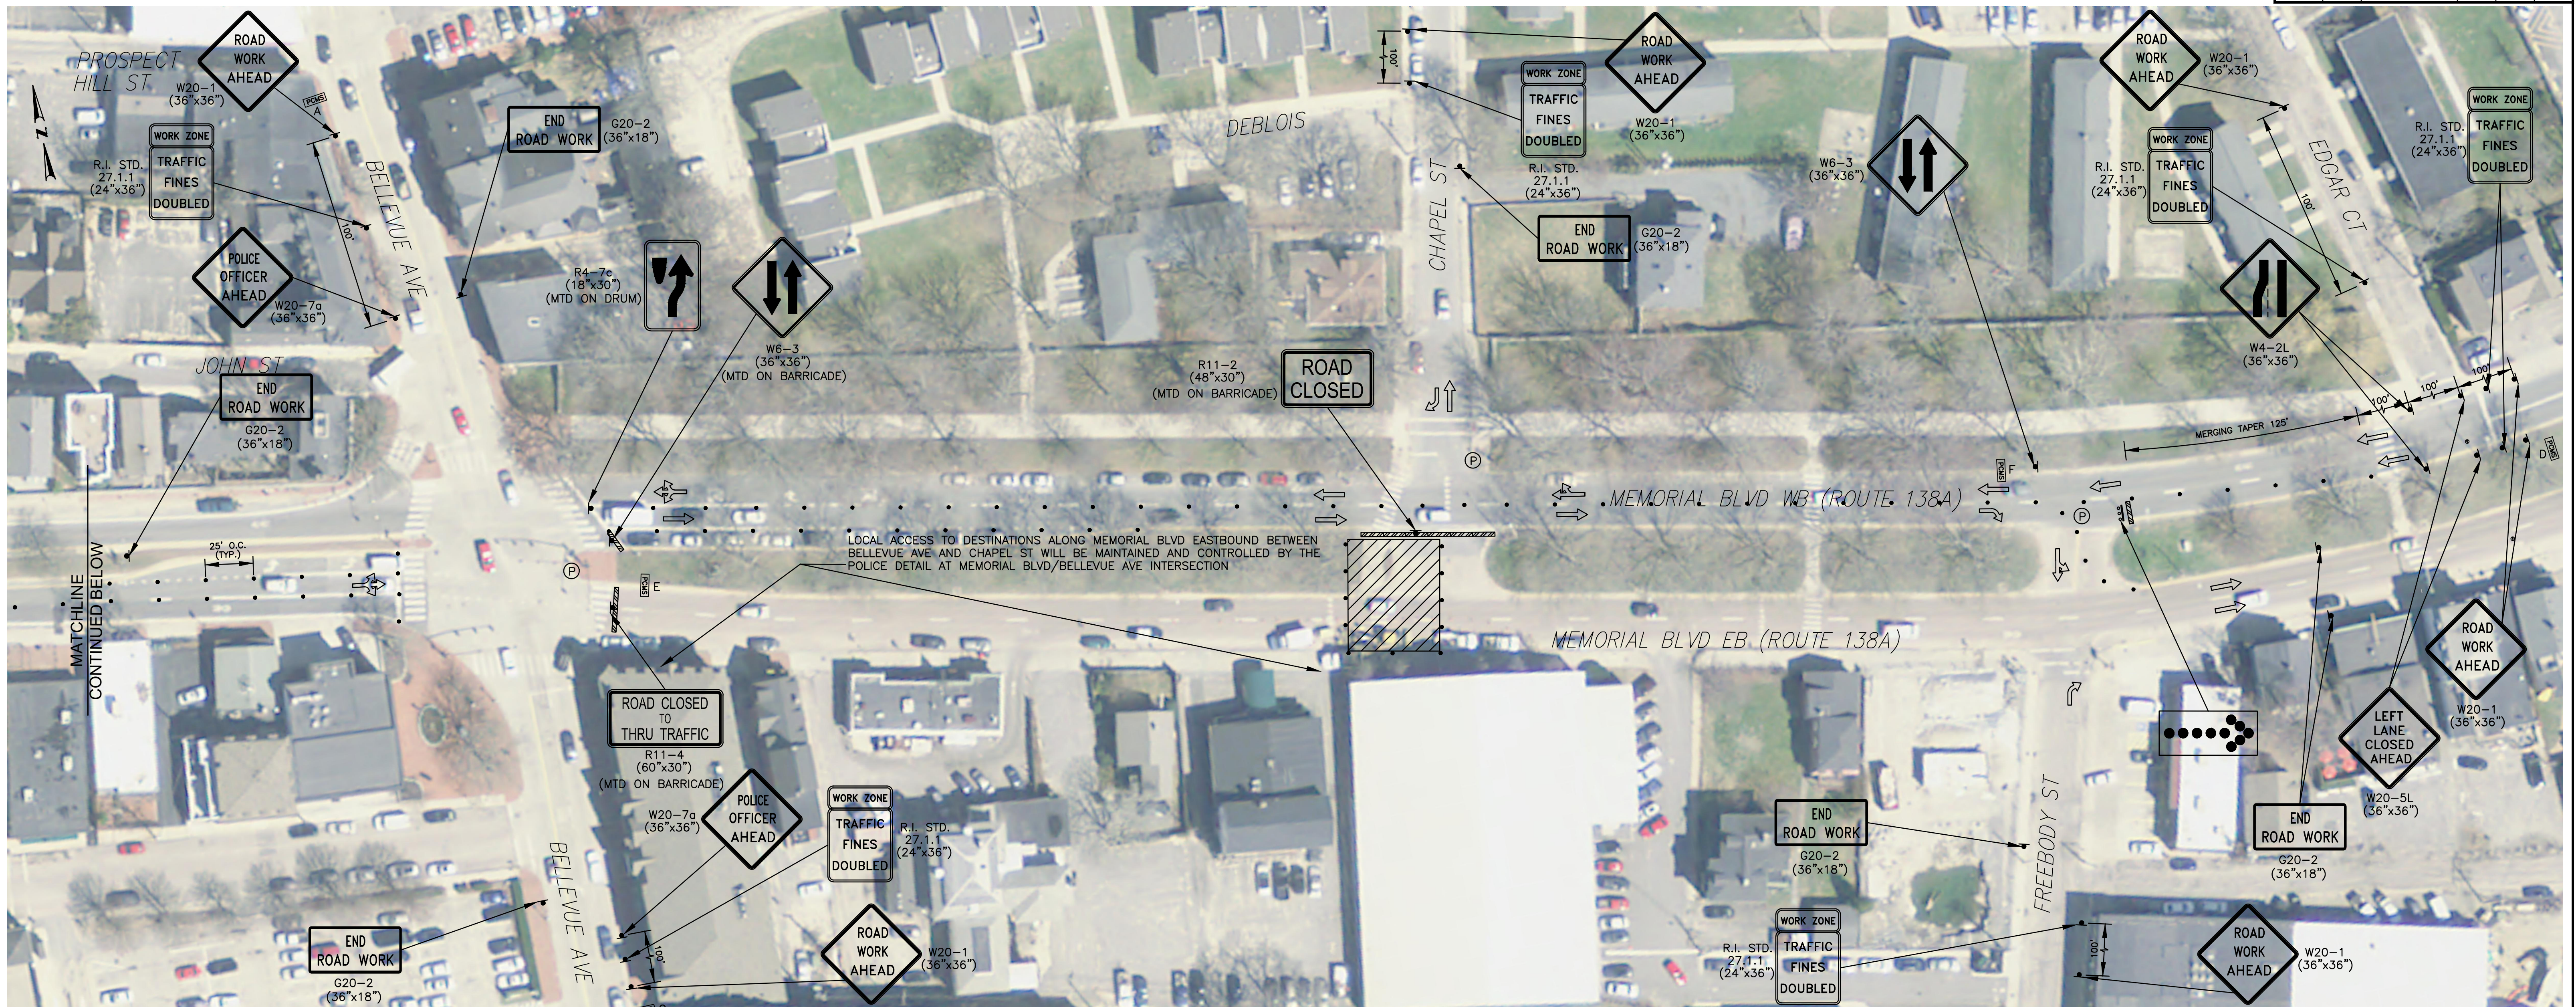

TRAFFIC CONTROL PLAN FOR WORK AT INTERSECTION OF MEMORIAL BLVD/CHAPEL ST - PHASE 1

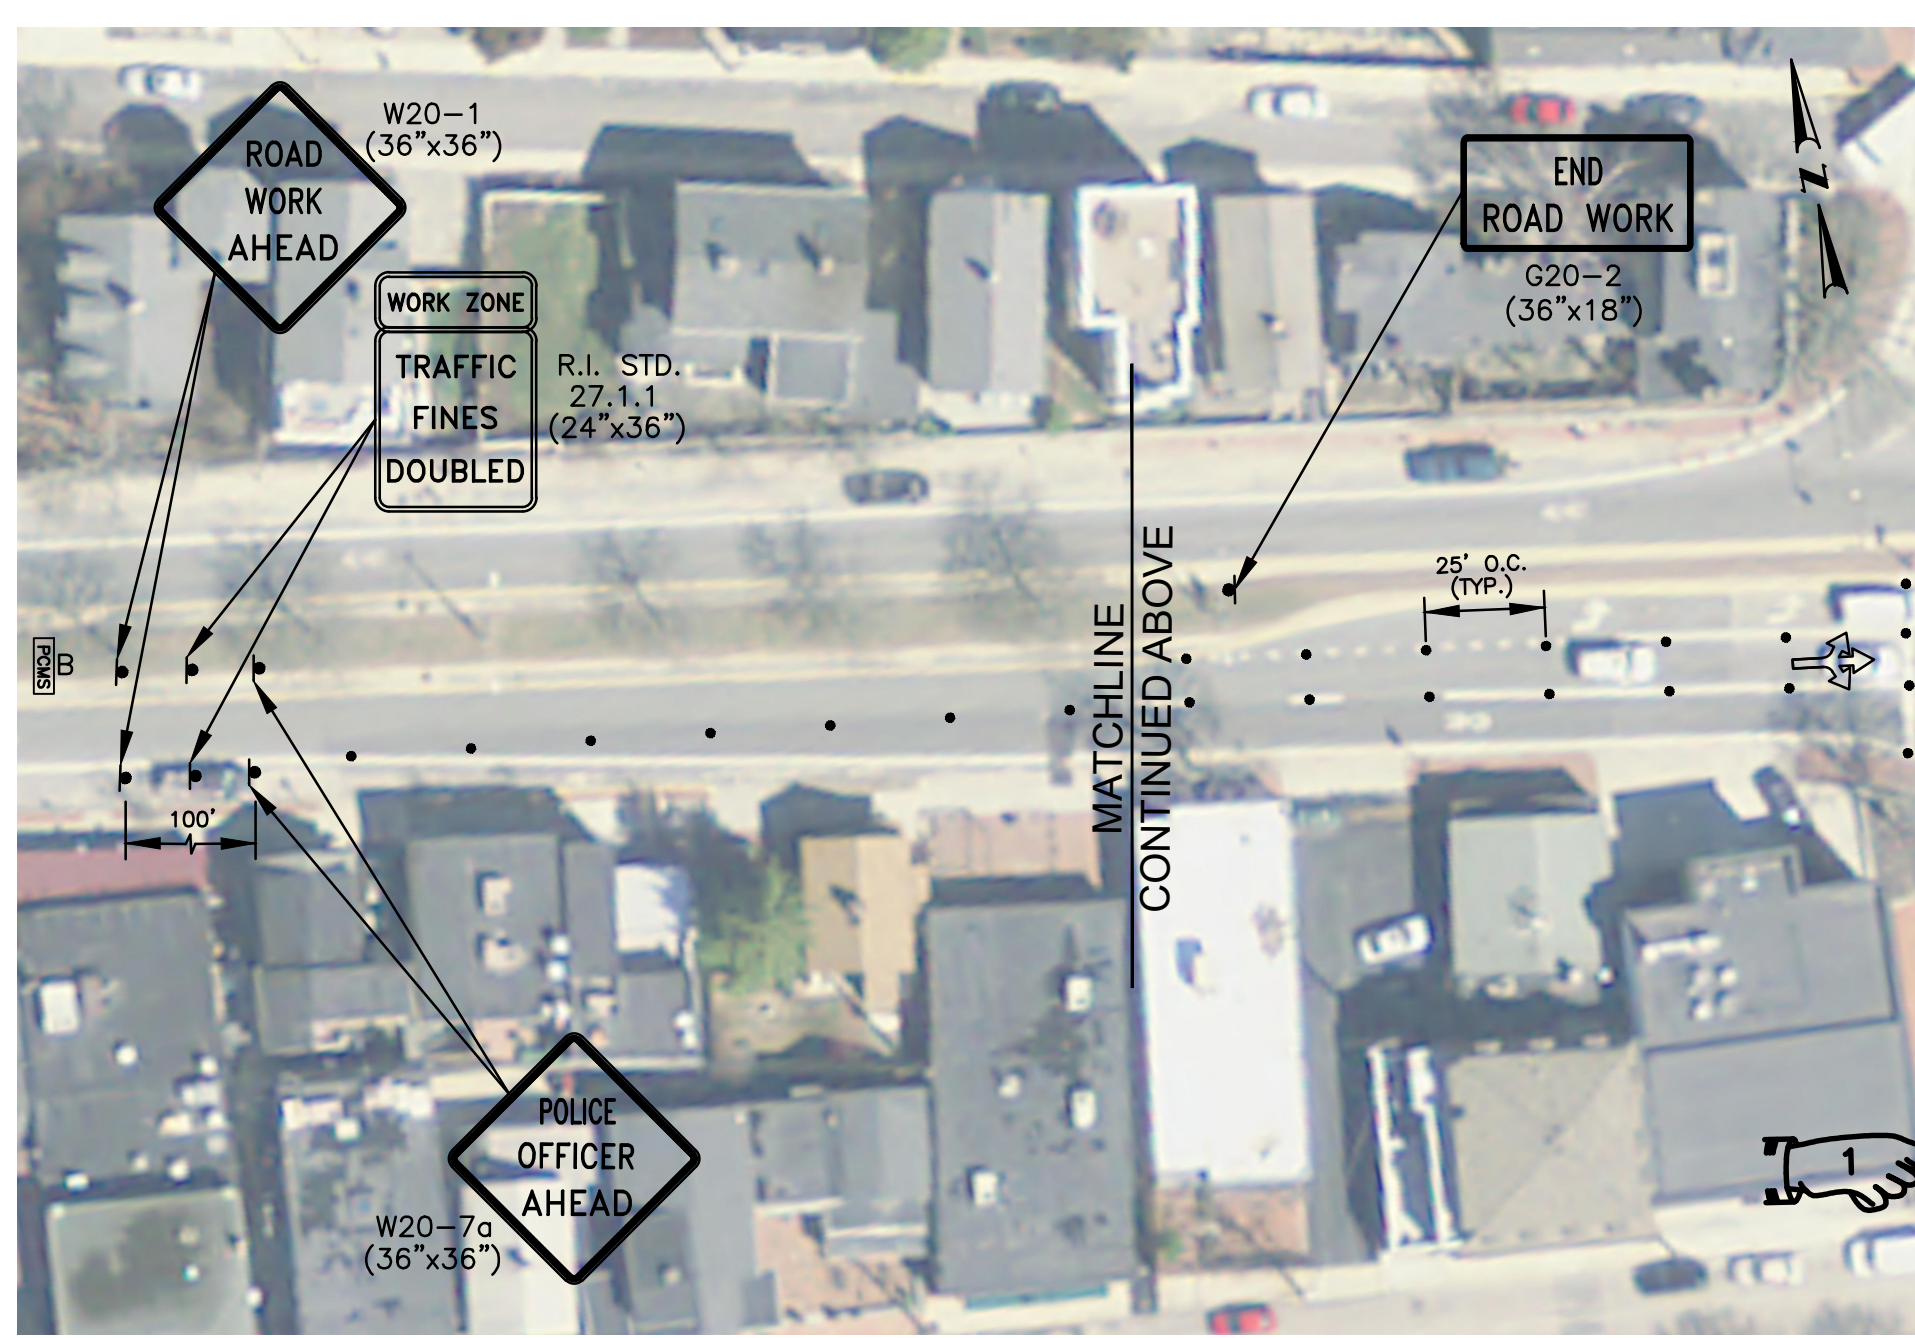

- GENERAL NOTES:**
- ALL TEMPORARY TRAFFIC CONTROL SETUPS, DEVICES AND THEIR INSTALLATION, MAINTENANCE, AND REMOVAL SHALL CONFORM TO THE MANUAL ON UNIFORM TRAFFIC CONTROL DEVICES (MUTCD) LATEST EDITION WITH ALL REVISIONS, AND THE LATEST EDITION OF THE RIDOT "STANDARD SPECIFICATIONS FOR ROAD AND BRIDGE CONSTRUCTION" WITH ALL REVISIONS.
 - THE CONTRACTOR SHALL COORDINATE APPROVAL OF ANY CHANGES TO THE TEMPORARY TRAFFIC CONTROL PLAN WITH RHODE ISLAND DEPARTMENT OF TRANSPORTATION (RIDOT) PRIOR TO CONSTRUCTION ACTIVITIES. THE CONTRACTOR SHALL ALSO NOTIFY RIDOT AND THE CITY OF NEWPORT THREE (3) WEEKS IN ADVANCE OF PLACING TEMPORARY TRAFFIC CONTROL SIGNS.
 - THE CONTRACTOR SHALL MAINTAIN EMERGENCY PASSAGE AT ALL TIMES TO BUILDINGS WITHIN OR ADJACENT TO THE PROJECT LIMITS AS WELL AS A LARGER AREA IF AFFECTED BY CONSTRUCTION CONDITIONS. CONTRACTOR SHALL MAINTAIN 24 HOUR EMERGENCY VEHICLE ACCESS TO CONSTRUCTION AREAS.
 - THE CONTRACTOR SHALL COORDINATE WITH ABUTTERS FOR THE PROPOSED WORK AND SHALL NOTIFY EACH ABUTTER AT LEAST 24 HOURS IN ADVANCE OF THE START OF THE WORK THAT WILL REQUIRE TEMPORARY CLOSURE OF ACCESS TO THEIR PROPERTY.
 - THE CONTRACTOR SHALL COORDINATE THE WORK WITH ALL ABUTTING PROJECTS.
 - ALL TEMPORARY TRAFFIC CONTROL DEVICES SHALL BE IN PLACE PRIOR TO THE START OF WORK.
 - POLICE DETAILS WILL DIRECT TRAFFIC DURING THIS PHASE.
 - CONSTRUCTION WORK AT THIS PHASE SHALL BE PERFORMED BETWEEN 7PM AND 12AM. NORMAL TRAFFIC PATTERN SHALL BE RESTORED BY 12AM.
 - ALL TEMPORARY TRAFFIC CONTROL DEVICES SHALL BE REMOVED AS SOON AS PRACTICAL WHEN THEY ARE NO LONGER NEEDED. WHEN WORK IS SUSPENDED FOR SHORT PERIODS OF TIME, TEMPORARY TRAFFIC CONTROL DEVICES THAT ARE NO LONGER APPROPRIATE SHALL BE REMOVED OR COVERED.
 - DISTANCES ARE A GUIDE AND MAY BE ADJUSTED IN THE FIELD BY THE ENGINEER.
 - MAXIMUM SPACING OF CHANNELIZATION DEVICES IN A TAPER IS EQUAL IN FEET TO THE SPEED LIMIT IN MPH. MAXIMUM SPACING OF CHANNELIZATION DEVICES IN A TANGENT SECTION IS EQUAL IN FEET TO TWO TIMES THE SPEED LIMIT IN MPH. SHORTER SPACING SHOULD BE USED FOR CHANNELIZATION DEVICES INSTALLED BETWEEN TRAFFIC TRAVELING IN OPPOSITE DIRECTIONS WHERE ADDITIONAL EMPHASIS IS NEEDED TO CLEARLY DEFINE THE DESIRED TRAVEL PATHS.
 - MINIMUM LANE WIDTH IS TO BE 11 FEET UNLESS OTHERWISE SHOWN. MINIMUM LANE WIDTH TO BE MEASURED FROM THE EDGE OF CHANNELIZATION DEVICES.
 - CONSTRUCTION VEHICLES SHALL NOT ENCR OACH UPON OPEN LANES OF TRAFFIC EXCEPT WHEN ENTERING AND EXITING THE WORK ZONE.
 - THE PCMS BOARDS ON MEMORIAL BOULEVARD EASTBOUND AND WESTBOUND FOR THE NEW SIGNAL AT CHAPEL STREET SHALL BE IN PLACE FOURTEEN (14) DAYS PRIOR TO FULL OPERATION OF THE TRAFFIC SIGNAL.
 - TEMPORARY TRAFFIC CONTROL SET-UPS SHOWN IN SHEETS 31-34 ARE ONLY TO BE IMPLEMENTED DURING INSTALLATION OF PROPOSED MAST ARM(S). ALL OTHER PROPOSED WORK SHALL USE THE TEMPORARY TRAFFIC CONTROL TYPICAL DETAILS ON SHEETS 28-30.

PCMS A,B,C,D MESSAGES DISPLAY:

MESSAGE I	MESSAGE II
MEMORIAL BLVD EB CLOSING	MM/DD TO MM/DD
MEMORIAL BLVD EB CLOSED	FOLLOW DETOUR

PCMS E & F MESSAGES DISPLAY:

MESSAGE I	MESSAGE II
NEW TRAFFIC SIGNAL	TO BE ACTIVE MM/DD
NEW TRAFFIC SIGNAL	BE PREPARED TO STOP

MINIMUM ADVANCE WARNING SIGN SPACING

POSTED SPEED LIMIT & LOCATION	DISTANCE BETWEEN SIGNS (FEET)		
	A	B	C
30 MPH OR LESS IN URBAN OR RURAL AREA	100	100	100
35 MPH OR GREATER IN URBAN AREA	350	350	350
35 MPH OR GREATER IN RURAL AREA	500	500	500

TAPER AND BUFFER LENGTHS

SPEED LIMIT	TAPER LENGTH (L)* FEET	BUFFER SPACE** FEET
25 MPH	125	55
30 MPH	180	85
35 MPH	245	120
40 MPH	320	170
45 MPH	540	220
50 MPH	600	280

*REQUIRED
**SUGGESTED

GREEN INTERNATIONAL AFFILIATES, INC.
Civil and Structural Engineers

RHODE ISLAND
DEPARTMENT OF TRANSPORTATION

DESIGNED BY: YC
 CHECKED BY: PM, WW
 DATE: 03/31/2020
 SHEET: 31
 OF: 36

SCALE: 1"=40'

HSIP - CROSSWALK AND SIGNAL IMPROVEMENTS 2020
 CONTRACT: 2020-CT-030
 STATEWIDE CONTRACT: 2020-CT-030
 RHODE ISLAND
TEMPORARY TRAFFIC CONTROL PLANS
 MEMORIAL BLVD CROSSOVER AT CHAPEL ST - PHASE 1

Table of Contents - Distribution of Quantities

Project Name - HSIP - Crosswalk & Signal Improvements 2020

Estimate Name - Addendum 3

R.I. Contract No. - 2020-CT-030

FAP Nos: STPG-HSIP(076)

ItemCode	Description	Page
201.0401	REMOVE AND DISPOSE GRANITE CURB	1
201.0402	REMOVE AND DISPOSE CONCRETE CURB	1
201.0403	REMOVE AND DISPOSE SIDEWALKS	1
201.0409	REMOVE AND DISPOSE FLEXIBLE PAVEMENT	2
201.0610	REMOVE AND DISPOSE DIRECTIONAL, WARNING, REGULATORY, SERVICE, AND STREET SIGNS	2
201.9901	REMOVE AND REPLACE TRASH RECEPTACLE	3
204.0100	TRIMMING AND FINE GRADING	4
209.0101	SILT FENCE CATCH BASIN INLET PROTECTION	5
209.0200	SACK INSERT CATCH BASIN INLET PROTECTION	6
212.2100	** ITEM DELETED **	6
302.0100	GRAVEL BORROW SUBBASE COURSE	7
401.3003	CLASS 9.5 HMA FOR PATCHING	8
401.3100	MODIFIED CLASS 9.5 HMA	8
603.1000	CONTROLLED LOW STRENGTH MATERIAL	9
707.0955	ADJUST ELECTRICAL MANHOLE TO GRADE	9
707.1100	ADJUST CATCH BASINS	10
713.8268	ADJUST CURB STOP BOX TO GRADE	10
905.0110	PORTLAND CEMENT SIDEWALK MONOLITHIC STANDARD 43.1.0	10
905.0115	PORTLAND CEMENT CONCRETE DRIVEWAY STANDARD 43.5.0	11
906.0110	GRANITE CURB, QUARRY SPLIT STRAIGHT, STANDARD 7.3.0	11
906.0111	GRANITE CURB, QUARRY SPLIT CIRCULAR, STANDARD 7.3.0	12
906.0118	6' GRANITE TRANSITION CURB, QUARRY SPLIT SPECIAL TRANSITION STANDARD 7.3.2	12
906.0120	GRANITE WHEELCHAIR RAMP CURB STANDARDS 7.3.3, 43.3.0 AND 43.3.1	13
906.0130	GRANITE RAMP STONE STRAIGHT STANDARD 7.3.9	14
906.0131	GRANITE RAMP STONE CIRCULAR STANDARD 7.3.9	14
914.5010	FLAGPERSONS	14
914.5020	FLAGPERSONS - OVERTIME	14
917.0105	REMOVE AND REPLACE RURAL MAILBOX POST WITH STANDARD 15.1.0	15
919.0101	TEST PITS	15
922.0100	TEMPORARY CONSTRUCTION SIGNS STANDARD 29.1.0 AND 27.1.1	15
923.0105	DRUM BARRICADE STANDARD 26.2.0	15
923.0125	PLASTIC PIPE TYPE III BARRICADE STANDARD 26.3.1	15
923.0200	FLUORESCENT TRAFFIC CONES STANDARD 26.1.0	15
924.0113	ADVANCE WARNING ARROW PANEL	16
925.0112	PORTABLE CHANGEABLE MESSAGE SIGN	16
928.9901	TRUCK MOUNTED ATTENUATOR WITH TRUCK MOUNTED FLASHING ARROW BOARD	16
929.0110	FIELD OFFICE	16
932.0200	FULL-DEPTH SAWCUT OF BITUMINOUS PAVEMENT	16
932.0220	FULL DEPTH SAWCUT OF BITUMINOUS SIDEWALK/DRIVEWAY	17
936.0100	MOBILIZATION AND DEMOBILIZATION	17
937.0200	MAINTENANCE AND MOVEMENT TRAFFIC PROTECTION	17
942.0200	DETECTABLE WARNING PANEL STANDARD 48.1.0	17
L01.0102	LOAM BORROW 4 INCHES DEEP	18
L02.0101	GENERAL HIGHWAY SEEDING (TYPE 1)	19
T05.0100	PRECAST TYPE A HANDHOLE STANDARD 18.2.0	19
T05.0400	BREAK INTO EXISTING HANDHOLE	20
T06.1020	2 IN. RIGID STEEL CONDUIT - UNDERGROUND	20
T06.1030	3 IN. RIGID STEEL CONDUIT-UNDERGROUND	21
T06.2020	2 IN. RIGID STEEL CONDUIT-OVERHEAD	21

Table of Contents - Distribution of Quantities

Project Name - HSIP - Crosswalk & Signal Improvements 2020

Estimate Name - Addendum 3

R.I. Contract No. - 2020-CT-030

FAP Nos: STPG-HSIP(076)

ItemCode	Description	Page
T06.3020	2 IN. RIGID STEEL CONDUIT-UNDER EXISTING PAVEMENT	21
T06.3030	3 IN. RIGID STEEL CONDUIT-UNDER EXISTING PAVEMENT	22
T06.5120	2 INCH SCHEDULE 40 POLYVINYL CHLORIDE PLASTIC CONDUIT - UNDERGROUND	22
T06.5130	3 INCH SCHEDULE 40 POLYVINYL CHLORIDE PLASTIC CONDUIT - UNDERGROUND	23
T06.5330	3 INCH SCHEDULE 40 POLYVINYL CHLORIDE PLASTIC CONDUIT - UNDER EXISTING PAVEMENT	23
T06.5430	3 INCH SCHEDULE 80 POLYVINYL CHLORIDE PLASTIC CONDUIT - UNDER EXISTING PAVEMENT	23
T11.9901	TRAFFIC SIGNAL RECONSTRUCTION LOCATION NO.1 - ELMWOOD AVENUE AT ONTARIO STREET, PROVIDENCE	24
T11.9902	TRAFFIC SIGNAL RECONSTRUCTION LOCATION NO. 2 - WEST MAIN ROAD AT OLIPHANT LANE, MIDDLETOWN	24
T11.9903	TRAFFIC SIGNAL RECONSTRUCTION LOCATION NO. 3 - ROUTE 10 AT PARK AVENUE, CRANSTON	24
T11.9904	TRAFFIC SIGNAL RECONSTRUCTION LOCATION NO. 4 - METACOM AVENUE AT OCEAN STATE PLAZA, WARREN	24
T11.9905	TRAFFIC SIGNAL RECONSTRUCTION LOCATION NO. 5 - WEST NATICK ROAD AT WARWICK MALL, WARWICK	25
T11.9906	TRAFFIC SIGNAL CONSTRUCTION LOCATION NO. 6 - MEMORIAL BOULEVARD AT CHAPEL STREET, NEWPORT	25
T11.9907	TRAFFIC SIGNAL RECONSTRUCTION LOCATION NO. 7 - MEMORIAL BOULEVARD AT EDGAR COURT, NEWPORT	25
T15.0100	DIRECTIONAL REGULATORY AND WARNING SIGNS	25
T15.0200	REMOVE AND RELOCATE DIRECTIONAL REGULATORY AND WARNING SIGN	26
T15.1100	STREET SIGN - OVERHEAD MOUNTED	27
T15.9902	RECTANGULAR RAPID FLASHING BEACON SYSTEM (SOLAR)	27
T15.9903	RECTANGULAR RAPID FLASHING BEACON SYSTEM (AC)	27
T20.0712	12 INCH WHITE WATERBORNE PAINT PAVEMENT MARKINGS	27
T20.0904	4 INCH YELLOW WATERBORNE PAINT PAVEMENT MARKINGS	28
T20.1405	WATERBORNE PAINT PAVEMENT MARKING SYMBOL - YIELD LINE TRIANGLE (ALL SIZES)	29
T20.2412	12 INCH WHITE FINAL EPOXY RESIN PAVEMENT MARKINGS	29
T20.2804	4 INCH YELLOW FINAL EPOXY RESIN PAVEMENT MARKINGS	30
T20.3405	FINAL EPOXY RESIN PAVEMENT MARKING SYMBOL - YIELD LINE TRIANGLE (ALL SIZES)	30
T20.4506	REMOVE PAVEMENT MARKING LINE - LESS THAN OR EQUAL TO 6 INCHES WIDE	30
T20.4508	REMOVE PAVEMENT MARKING LINE - GREATER THAN 6 INCHES WIDE	31
T20.4515	REMOVE PAVEMENT MARKING SYMBOL - YIELD LINE TRIANGLE (ALL SIZES)	31

Table of Contents - Distribution of Quantities

Project Name - HSIP - Crosswalk & Signal Improvements 2020

Estimate Name - Addendum 3

R.I. Contract No. - 2020-CT-030

FAP Nos: STPG-HSIP(076)

ItemCode	Description	Page
202.9910	CONTAMINATED SOIL EXCAVATION	31
202.9911	HANDLING, HAULING, AND STOCKPILING OF CONTAMINATED SOILS	32
202.9912	LOAD AND HAUL CONTAMINATED SOIL, TYPE 1A	32
202.9913	DISPOSAL OF CONTAMINATED SOIL, TYPE 1A	32
202.9914	LOAD AND HAUL CONTAMINATED SOIL, TYPE 1B	32
202.9915	DISPOSAL OF CONTAMINATED SOIL, TYPE 1B	32
202.9916	LOAD AND HAUL CONTAMINATED SOIL, TYPE 2	33
202.9917	DISPOSAL OF CONTAMINATED SOIL, TYPE 2	33
202.9918	LOAD, HAUL AND DISPOSE OF CONTAMINATED SOIL, TYPE 3	33
202.9919	SOIL SAMPLING	33
208.9901	SOIL STOCKPILE - CONTAMINATED SOIL	33
	TRAFFIC SIGNAL LOOPS AT I-95 EB RAMP EXIT 2A (OLD EXIT 6) WARREN AVENUE, SLOCUM STREET EAST PROVIDENCE	
T13.9902	TRAFFIC SIGNAL LOOPS AT I-95 WB RAMP EXIT 2 (OLD EXIT 6) BROADWAY, FREEBORNE STREET EAST PROVIDENCE	34

Distribution of Quantities

Project Name - HSIP - Crosswalk & Signal Improvements 2020

Estimate Name - Addendum 3

R.I. Contract No. - 2020-CT-030

FAP Nos: STPG-HSIP(076)

Item No.	Item Code	Description	UM	Qty.	Pay Code	Seq. No.
008	209.0101	Cont.				
		502+13 RT		2.00	0004	01
		502+21 LT		2.00	0004	01
		EDGAR COURT				
		507+64 RT		2.00	0004	01
		507+91 RT		2.00	0004	01
		ELMWOOD AVE				
		93+00 LT		2.00	0004	01
		METACOM AVE				
		103+40 RT		2.00	0004	01
		103+41 LT		2.00	0004	01
		PARK AVE				
		7+26 RT		2.00	0004	01
Item 209.0101 Total:				20.00		
009	209.0200	SACK INSERT CATCH BASIN INLET	EACH			
		PROTECTION				
		EDGAR CT				
		507+69 LT		1.00	0004	01
		507+69 RT		1.00	0004	01
		508+43 RT		1.00	0004	01
		ELMWOOD AVE AT ONTARIO ST				
		93+00 LT		1.00	0004	01
		METACOM AVE				
		103+41 LT		1.00	0004	01
		PARK AVE AT RTE 10				
		7+26 RT		1.00	0004	01
Item 209.0200 Total:				6.00		
010	212.2100	MAINTENANCE AND CLEANING OF	LS			
		EROSION AND POLLUTION CONTROLS				
		PROJECT WIDE				
		PROJECT LIMITS			0004	01
Item 212.2100 Total:				**DELETED**		