

June 2, 2020

STATE OF RHODE ISLAND AND PROVIDENCE PLANTATION
DEPARTMENT OF ADMINISTRATION

DIVISION OF PURCHASES BID NO. 7606773

RHODE ISLAND DEPARTMENT OF TRANSPORTATION

RHODE ISLAND CONTRACT NO.2020-CT-032

FEDERAL-AID PROJECT NO. FAP Nos: NHPG-EXIT (005)

Mileage Based Exit Renumbering C-4: I-95

Connecticut State Line to the Massachusetts State Line

CITY/TOWN OF Cranston, East Greenwich, Exeter, Hopkinton, Pawtucket, Providence, Richmond, Warwick,
West Greenwich

COUNTY OF PROVIDENCE, KENT, WASHINGTON

NOTICE TO PROSPECTIVE BIDDERS

ADDENDUM NO. 2 Prospective bidders and all concerned are hereby notified of the following changes in the Plans, Specifications, Proposal and Distribution of Quantities for this contract. These changes shall be incorporated in the Plans, Specifications, Proposal and Distribution of Quantities, and shall become an integral part of the Contract Documents.

A. Distribution of Quantities

1. Index - 1

Remove page Index - 1 in its entirety and replace it with revised page Index - 1 (R-1) attached to this Addendum No. 2. Item T16.9904 has been deleted and item T16.9905 has been modified.

2. Page 22

Remove Page 22 in its entirety and replace it with revised Page 22 (R-1) and Page 22a (R-1) attached to this Addendum No. 2. Item T16.9904 has been deleted and the quantities for item T16.9905 have been modified.

B. Plans

1. Plan 11

Delete Plan 11 in its entirety and replace it with revised Plan 11 (R-1) attached to this Addendum No. 2. The mounting for sign 95-SB-099A has been changed.

2. Plan 14


Delete Plan 14 in its entirety and replace it with revised Plan 14 (R-1) attached to this Addendum No. 2. The mounting for sign 95-NB-105A has been changed.

3. Plan 16

Delete Plan 16 in its entirety and replace it with revised Plan 16 (R-1) attached to this Addendum No. 2. The mounting for sign 95-NB-143A has been changed.

4. Plan 18

Delete Plan 18 in its entirety and replace it with revised Plan 18 (R-1) attached to this Addendum No. 2. The mounting for sign 95-NB-150 has been changed.

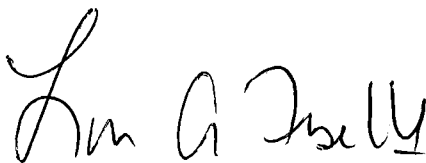

RI Department of Transportation

Administrator, Division of Project Management

Table of Contents - Distribution of Quantities

Project Name - Mileage Based Exit Renumbering C-4: I-95

Estimate Name - 0011S Addendum 2

R.I. Contract No. - 2020-CT-032

FAP Nos: NHPG-EXIT (005)

ItemCode	Description	Page
201.0601	REMOVE AND DISPOSE GROUND MOUNTED SIGNS	1
201.0604	REMOVE AND DISPOSE GROUND MOUNTED SIGN POSTS	1
201.0605	REMOVE AND DISPOSE GROUND MOUNTED SIGN BASES	1
201.0609	REMOVE AND SALVAGE DIRECTIONAL REGULATORY AND WARNING SIGNS	1
201.0610	REMOVE AND DISPOSE DIRECTIONAL, WARNING, REGULATORY, SERVICE, AND STREET SIGNS	1
201.0622	REMOVE AND DISPOSE OVERHEAD SIGN PANEL	4
201.9901	REMOVE AND DISPOSE GROUND MOUNTED SIGN - EXIT TAB	5
201.9902	REMOVE AND DISPOSE OVERHEAD SIGN - EXIT TAB	6
922.0100	TEMPORARY CONSTRUCTION SIGNS STANDARD 29.1.0 AND 27.1.1	9
923.0200	FLUORESCENT TRAFFIC CONES STANDARD 26.1.0	10
924.0113	ADVANCE WARNING ARROW PANEL	10
925.0112	PORTABLE CHANGEABLE MESSAGE SIGN	11
928.0500	SHADOW OR ADVANCE WARNING VEHICLE WITH IMPACT ATTENUATOR AND FLASHING ARROW BOARD	11
929.0110	FIELD OFFICE	11
936.0100	MOBILIZATION AND DEMOBILIZATION	11
937.0200	MAINTENANCE AND MOVEMENT TRAFFIC PROTECTION	11
T15.0100	DIRECTIONAL REGULATORY AND WARNING SIGNS	12
T15.9901	DIRECTIONAL, REGULATORY, AND WARNING SIGNS - MOUNTED ON OVERHEAD SIGN STRUCTURE	14
T15.9902	TEMPORARY HIGHWAY ADVISORY SIGN	16
T15.9903	REMOVE AND RELOCATE SIGN TO NEW MOUNTING	16
T16.0100	GROUND MOUNTED PRIMARY DIRECTIONAL SIGN PANELS EXTRUDED ALUMINUM	16
T16.0300	GROUND MOUNTED PRIMARY DIRECTIONAL SIGN POST-STEEL BREAKAWAY	18
T16.9901	MODIFY EXISTING GROUND MOUNTED SIGN PANEL	18
T16.9902	GROUND MOUNTED PRIMARY DIRECTIONAL SIGN POSTS STEEL BREAKAWAY - ON EXISTING FOUNDATIONS	21
T16.9903	REMOVE AND RELOCATE ADVERTISING PLAQUES	22
T16.9904	** ITEM DELETED **	22
T16.9905	OMNI-DIRECTIONAL BREAKAWAY SIGN SUPPORT - MULTI-POST SYSTEM	22
T17.0100	OVERHEAD SIGN PANELS	22
T17.9901	MODIFY EXISTING OVERHEAD MOUNTED SIGN PANEL	27
T20.3410	FINAL EPOXY RESIN PAVEMENT MARKING WORD ("ONLY", "STOP", "YIELD", "AHEAD", "XING", "SCHOOL", OR OTHER) STANDARD 20.1.0	28
T20.4520	REMOVE PAVEMENT MARKING WORD ("ONLY", "STOP", "YIELD", "AHEAD", "XING", "SCHOOL", OR OTHER)	28

Distribution of Quantities

Project Name - Mileage Based Exit Renumbering C-4: I-95

Estimate Name - 0011S Addendum 2

R.I. Contract No. - 2020-CT-032

FAP Nos: NHPG-EXIT (005)

Item No.	Item Code	Description	UM	Qty.	Pay Code	Seq. No.
025	T16.9903	REMOVE AND RELOCATE ADVERTISING PLAQUES	EACH			
		INTERSTATE 95				
		95-NB-042		3.00	0021	01
				Item T16.9903 Total:		3.00
026	T16.9904	OMNI-DIRECTIONAL BREAKAWAY SIGN SUPPORT - SINGLE POST SYSTEM	EACH			
		INTERSTATE 95				
		95-NB-143A			0021	01
		95-NB-150			0021	01
		95-SB-099A			0021	01
				Item T16.9904 Total:		**DELETED**
027	T16.9905	OMNI-DIRECTIONAL BREAKAWAY SIGN SUPPORT - MULTI-POST SYSTEM	EACH			
		INTERSTATE 95				
		95-NB-105A		2.00	0021	01
		95-NB-143A		2.00	0021	01
		95-NB-150		2.00	0021	01
		95-NB-173		2.00	0021	01
		95-SB-015A		2.00	0021	01
		95-SB-085		2.00	0021	01
		95-SB-099A		2.00	0021	01
				Item T16.9905 Total:		14.00
028	T17.0100	OVERHEAD SIGN PANELS	SF			
		INTERSTATE 95				
		95-NB-017		12.00	0021	01
		95-NB-020		12.00	0021	01
		95-NB-033		26.25	0021	01
		95-NB-034		26.25	0021	01
		95-NB-036		26.25	0021	01

Distribution of Quantities


Project Name - Mileage Based Exit Renumbering C-4: I-95

Estimate Name - 0011S Addendum 2

R.I. Contract No. - 2020-CT-032

FAP Nos: NHPG-EXIT (005)

<u>Item No.</u>	<u>Item Code</u>	<u>Description</u>	<u>UM</u>	<u>Qty.</u>	<u>Pay Code</u>	<u>Seq. No.</u>
028	T17.0100 Cont.	95-NB-043		38.25	0021	01
		95-NB-049		21.25	0021	01
		95-NB-056		21.25	0021	01
		95-NB-064		26.25	0021	01

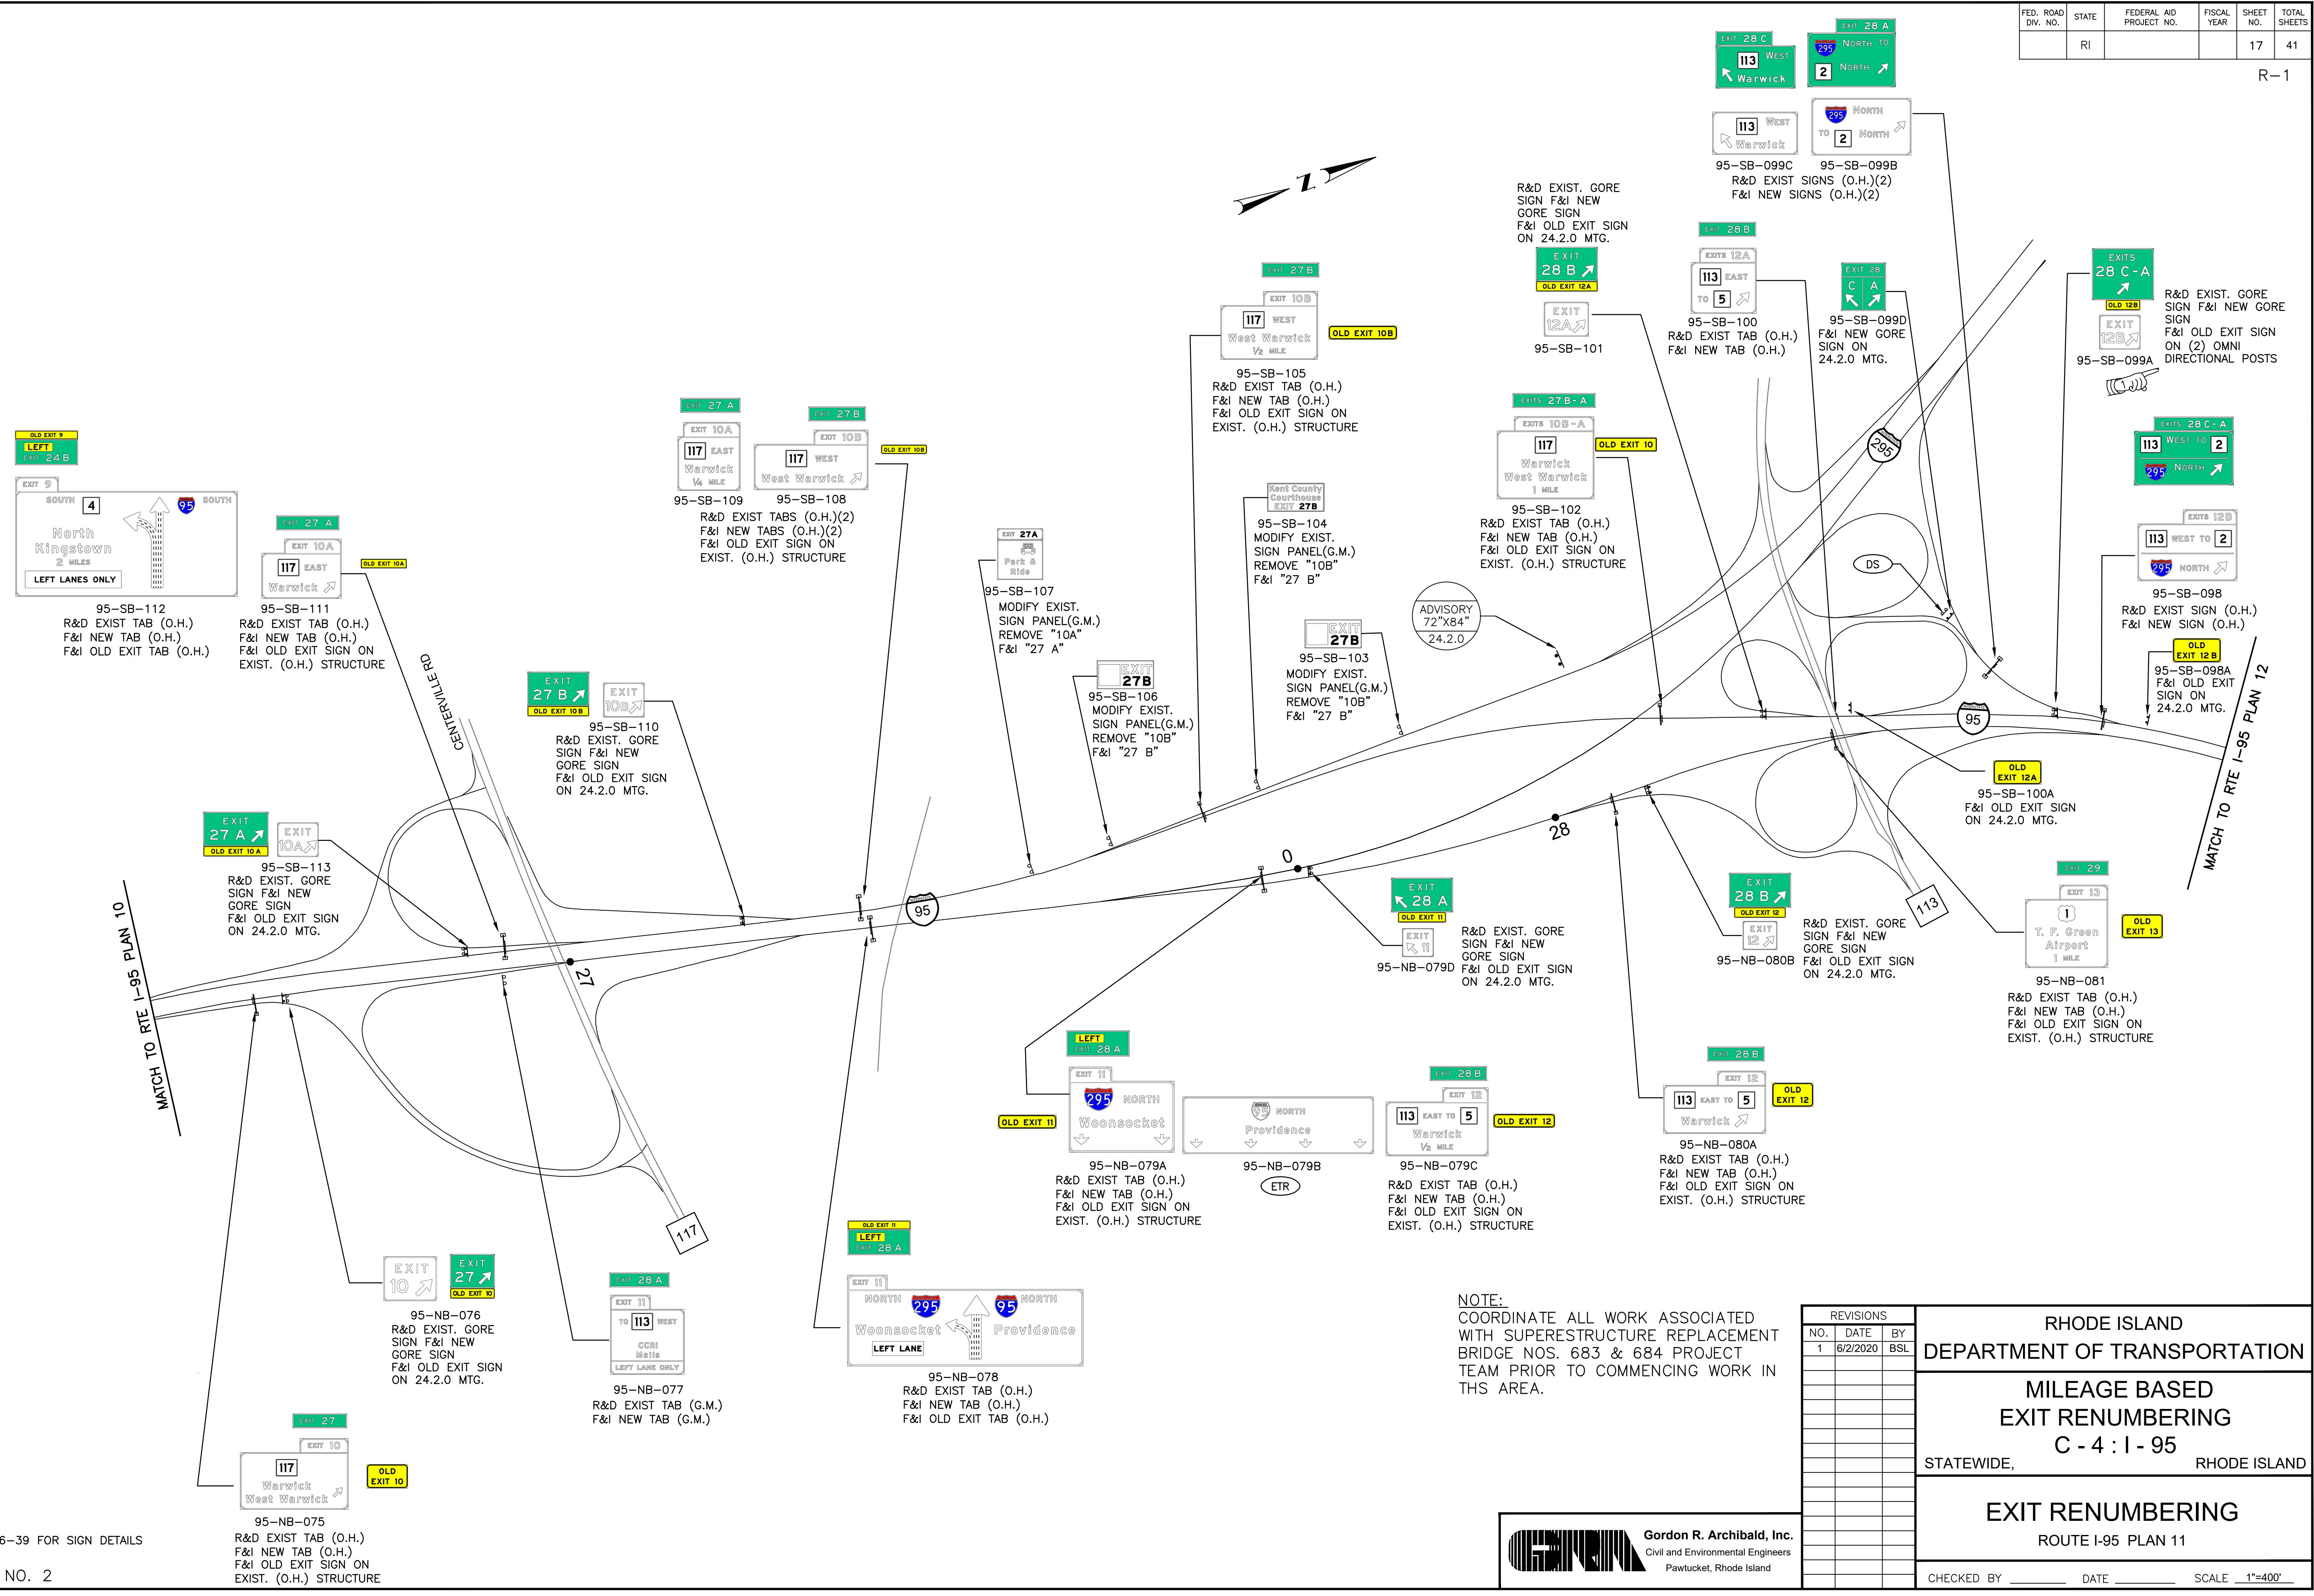

SEE SHEETS 26-39 FOR SIGN DETAILS

ADDENDUM NO. 2

95-NB-075
R&D EXIST TAB (O.H.)
F&I NEW TAB (O.H.)
F&I OLD EXIT SIGN ON
EXIST. (O.H.) STRUCTURE

NOTE:
COORDINATE ALL WORK ASSOCIATED
WITH SUPERSTRUCTURE REPLACEMENT
BRIDGE NOS. 683 & 684 PROJECT
TEAM PRIOR TO COMMENCING WORK IN
THIS AREA.



REVISIONS		
NO.	DATE	BY
1	6/2/2020	BSL


RHODE ISLAND
DEPARTMENT OF TRANSPORTATION

**MILEAGE BASED
EXIT RENUMBERING
C - 4 : I - 95**

STATEWIDE, RHODE ISLAND

EXIT RENUMBERING
ROUTE I-95 PLAN 11

CHECKED BY _____ DATE _____ SCALE 1"=400'

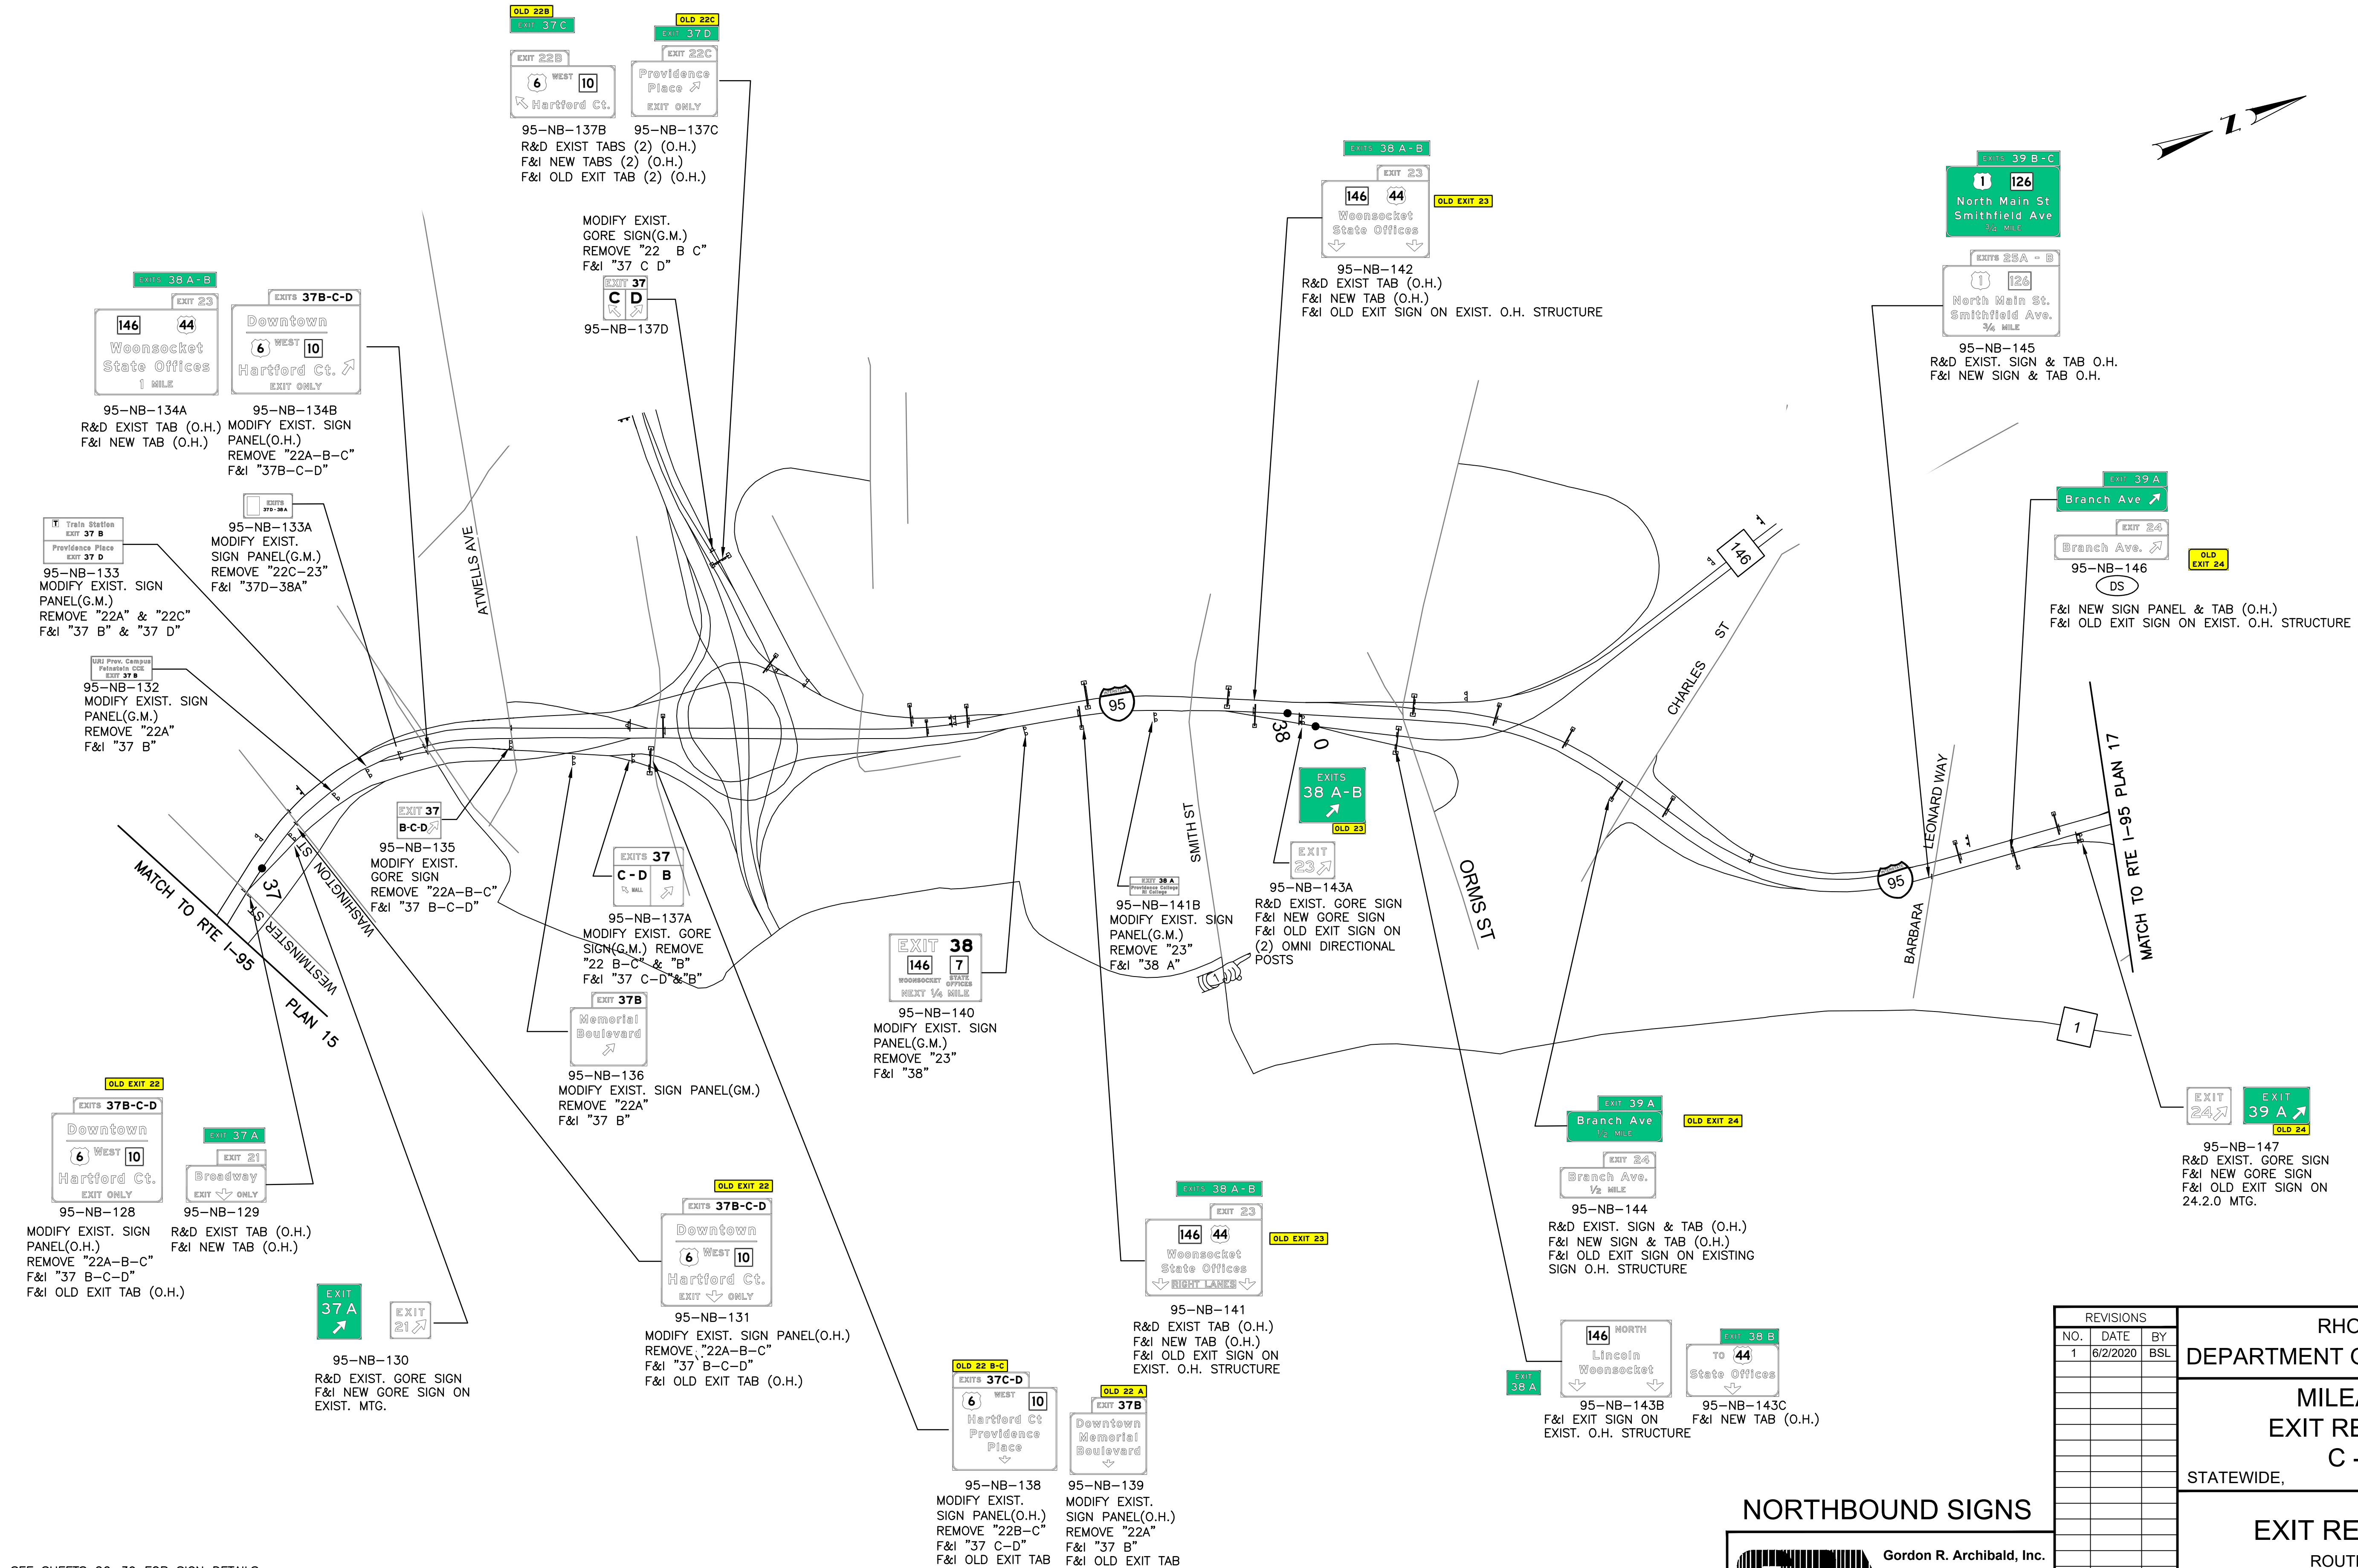

SEE SHEETS 26-39 FOR SIGN DETAILS
ADDENDUM NO. 2

NORTHBOUND SIGNS



REVISIONS		
NO.	DATE	BY
1	6/2/2020	BSL

RHODE ISLAND
DEPARTMENT OF TRANSPORTATION

**MILEAGE BASED
EXIT RENUMBERING
C - 4 : I - 95**

STATEWIDE, RHODE ISLAND

EXIT RENUMBERING
ROUTE I-95 PLAN 16

CHECKED BY _____ DATE _____ SCALE 1"=400'

FILE:CAD/07/Highway/Plan/11/EXIT PLANS/RIE 4 ALL SHEETS/07/RIE 45-2208 SHITS 12-18.dwg, 6/2/2020, 10:52 PM, User3

